


CERTIFICATE OF SURVEY

PART OF GOVERNMENT LOT 1 AND
PART OF THE SOUTHWEST QUARTER OF THE NORTHEAST QUARTER,
SECTION 22, TOWNSHIP 141 NORTH, RANGE 28 WEST,
CASS COUNTY, MINNESOTA

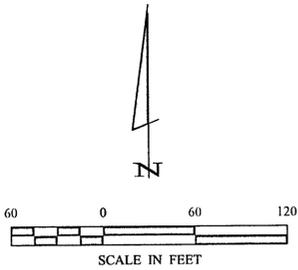

- DENOTES MONUMENT FOUND
- DENOTES IRON MONUMENT SET MARKED BY LICENSE NO. 21367
- ▲ DENOTES WETLAND

ORIENTATION OF THIS BEARING SYSTEM IS BASED ON THE SOUTH LINE OF THE SW 1/4-NE 1/4 TO HAVE AN ASSUMED BEARING OF S 88°52'37" E.



LEGAL DESCRIPTION PROVIDED BY CLIENT

That part of Government Lot 1, Section 22, Township 141 North, Range 28 West, Cass County, Minnesota, lying westerly of State Highway Number 84 and lying southerly of the North 600.00 feet thereof.
And that part of the Southwest Quarter of the Northeast Quarter, said Section 22, lying westerly of State Highway Number 84 except the North 300.00 feet of the South 525.00 feet thereof.

PROPOSED LEGAL DESCRIPTIONS

NORTH TRACT
That part of the Southwest Quarter of the Northeast Quarter, Section 22, Township 141 North, Range 28 West, Cass County, Minnesota, lying westerly of State Highway Number 84 and lying northerly of the South 931.59 feet thereof.

SOUTH TRACT
That part of the South 931.59 feet of the Southwest Quarter of the Northeast Quarter, Section 22, Township 141 North, Range 28 West, Cass County, Minnesota, lying westerly of State Highway Number 84 except the North 300.00 feet of the South 525.00 feet thereof.

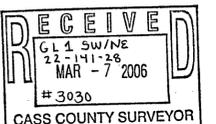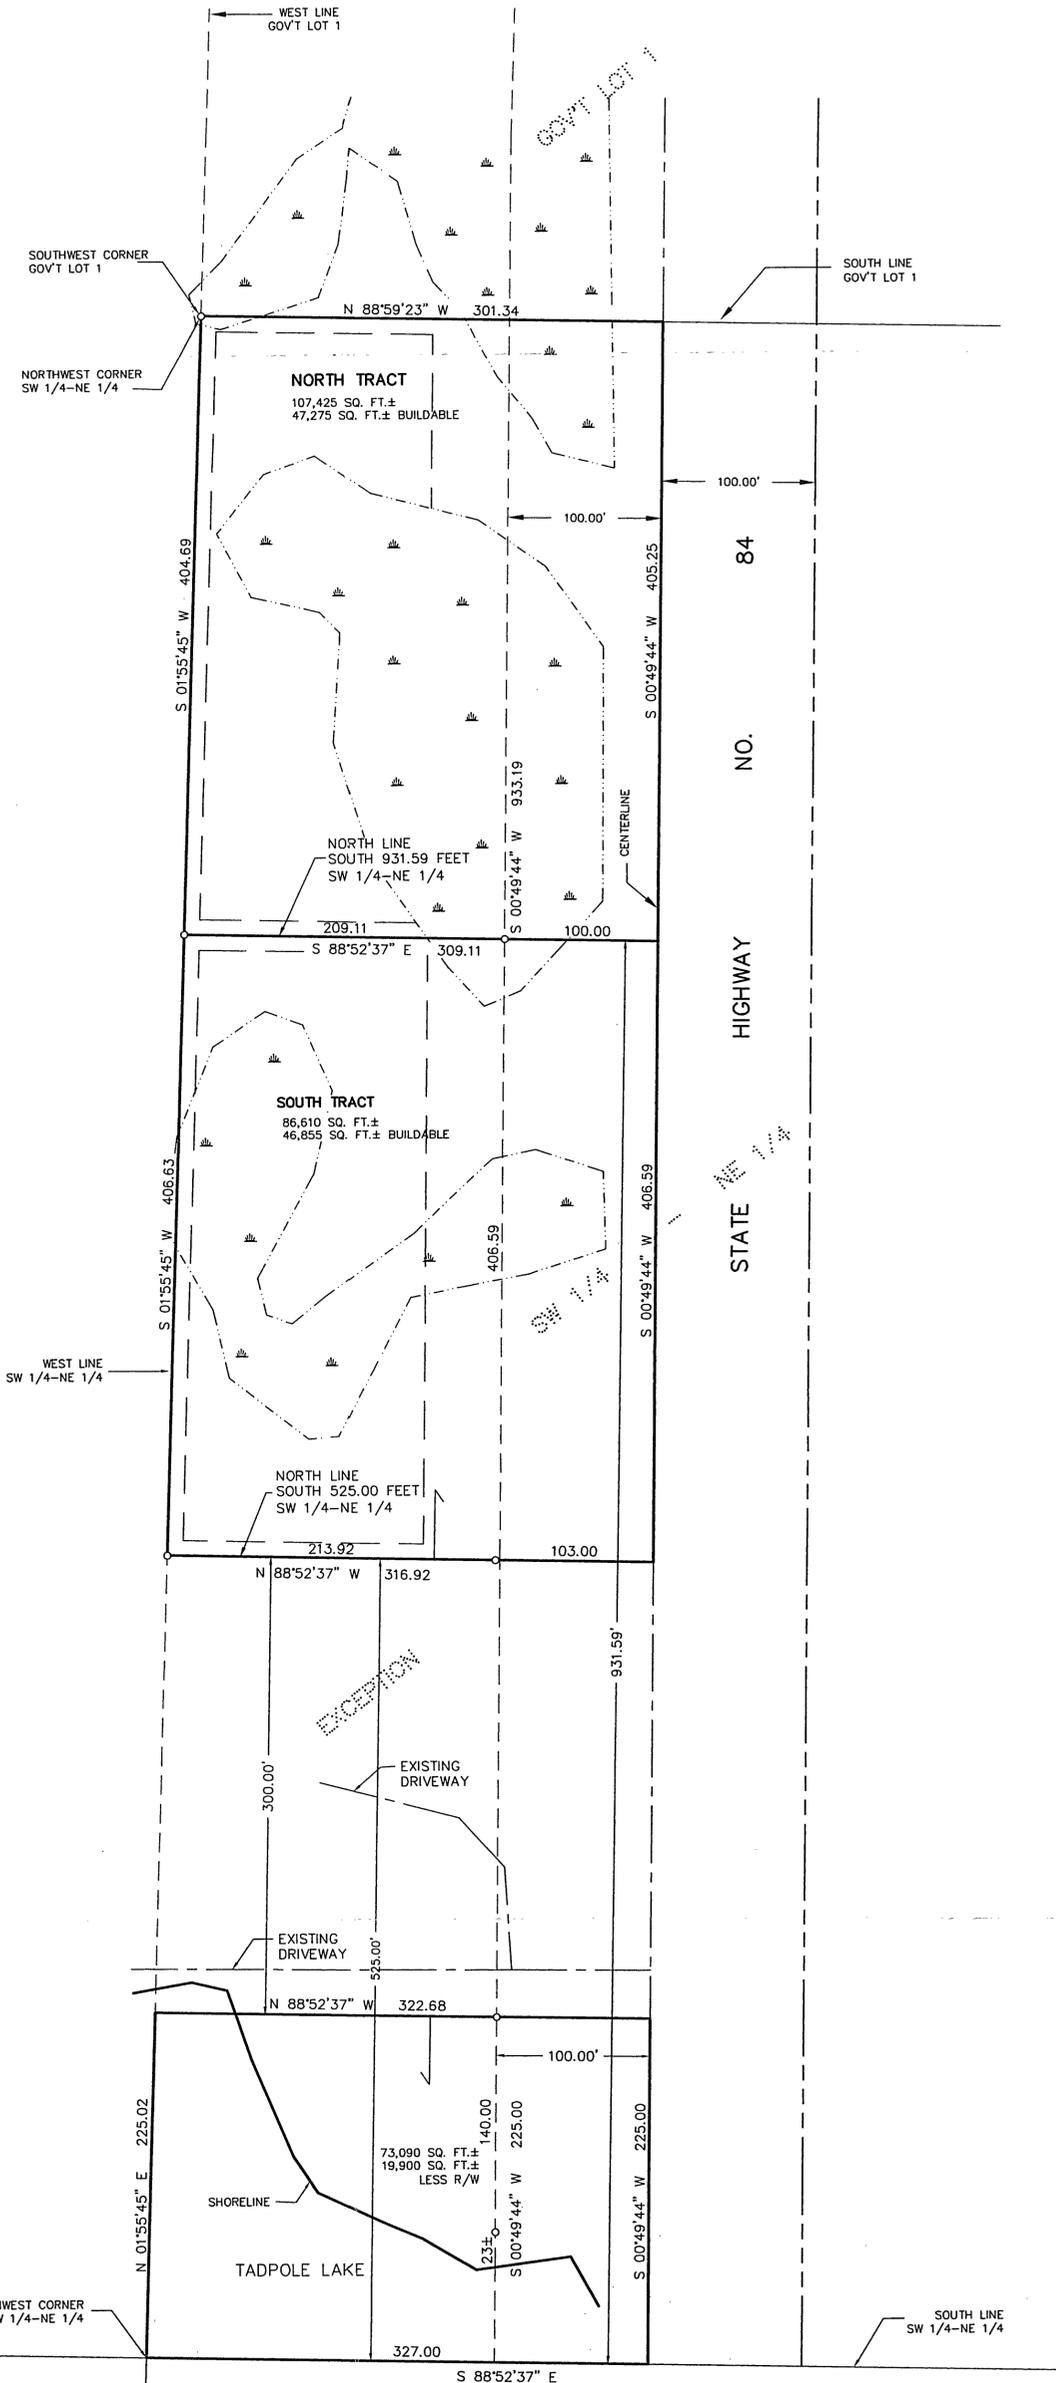

1 1	CERTIFICATE OF SURVEY	PROJ. MGR. TLF	COMPUTER: 012237	DATE: 1/31/06	REVISIONS DESCRIPTION	BY	I HEREBY CERTIFY THAT THIS SURVEY, PLAN, SPECIFICATION, OR REPORT WAS PREPARED BY ME OR UNDER MY DIRECT SUPERVISION AND THAT I AM A DULY LICENSED PROFESSIONAL ENGINEER OR LAND SURVEYOR UNDER THE LAWS OF THE STATE OF MINNESOTA. JERRY L. FREEMAN DATE 1/31/06 LIC. NO. 21367	Landecker & Associates, Inc. Engineering • Surveying • Planning Walker, MN 56484 Phone: 1-218-547-1296 Fax: 1-218-547-2372
	VIRGIL POFAHL 5955 MARIBELLE TRAIL NE LONGVILLE, MN. 56655	CHECKED BY: TLF DRAWN BY: DRG,DMS	FIELD BOOK: BOOK 178 PG. 58 FILE NO: 012237	SCALE: HORZ. 1"=60' VERT. NONE				