
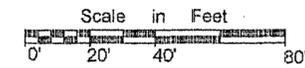


CERTIFICATE OF SURVEY

for
VANDERBEEK

PIN #19-032-4301

THE NORTH 300.00 FEET OF THE SOUTHWEST QUARTER OF THE SOUTHEAST QUARTER
(SW 1/4-SE 1/4), SECTION 32, T.141 N., R.28 W., 5th P.M., LYING EAST
OF TOWNSHIP ROAD IN CASS COUNTY, MINNESOTA

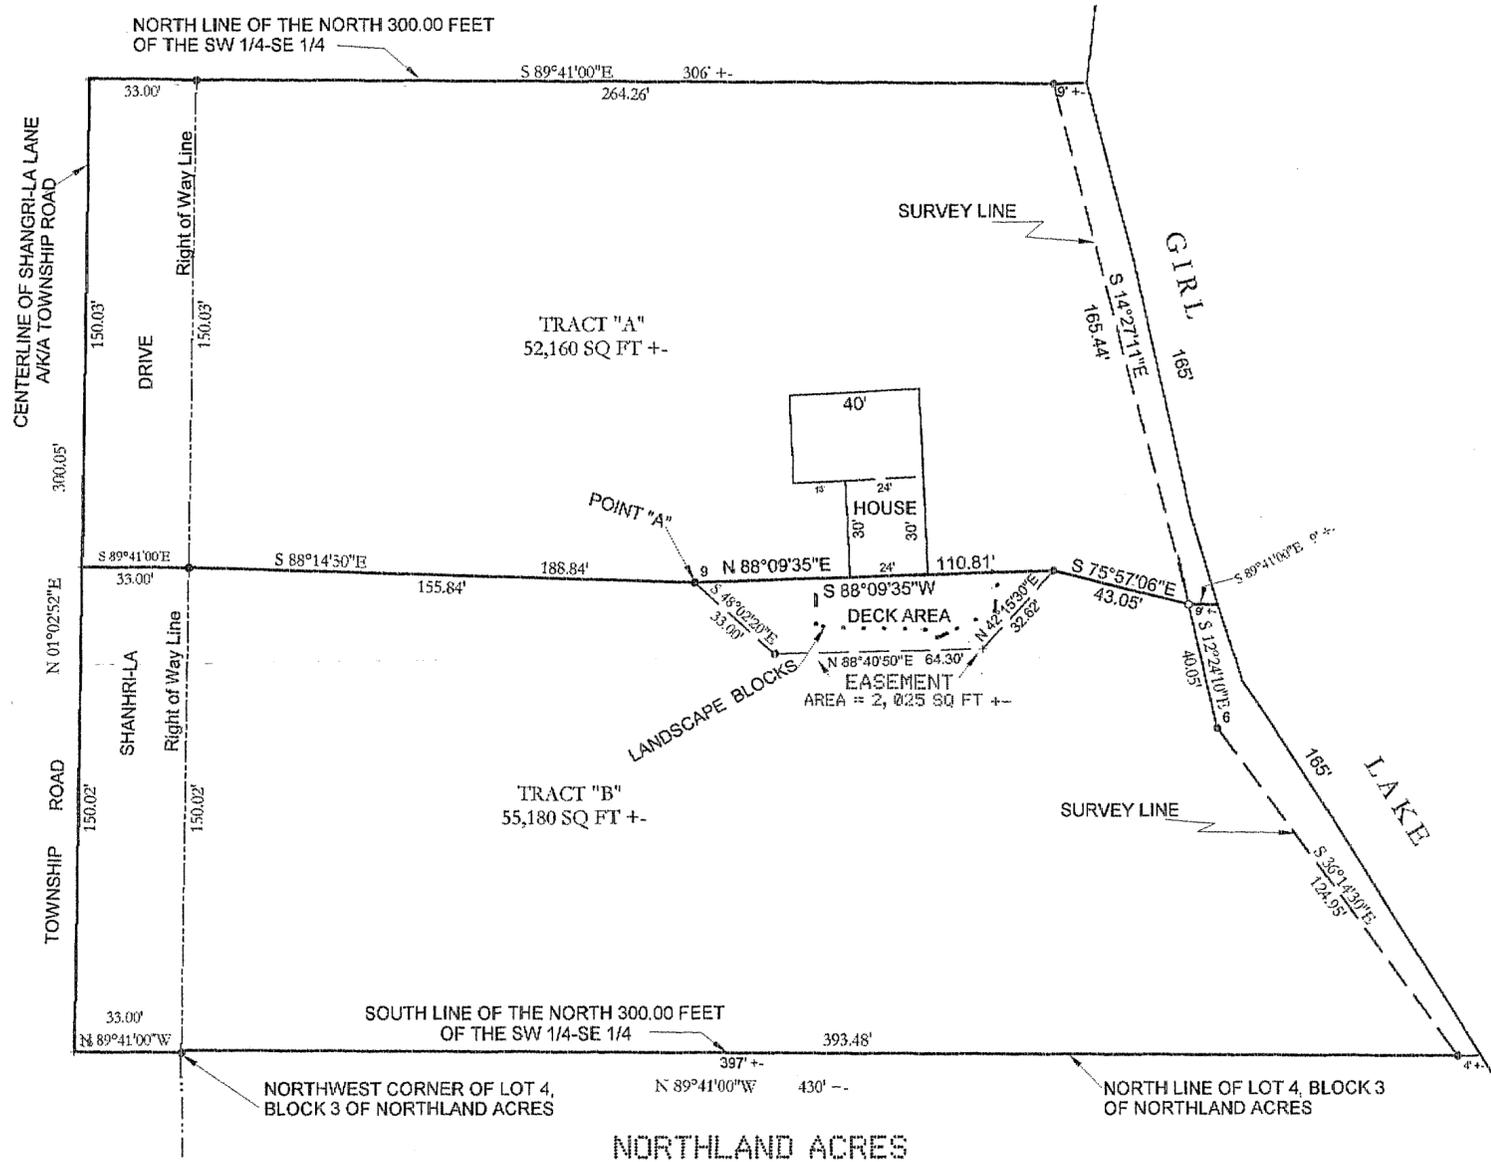

ONE METER = 3.2808333 U.S. SURVEY FEET
ONE FOOT = 0.3048006 METERS
INITIAL BEARING ASSIGNED

- DENOTES IRON PIPE MONUMENT FOUND
- DENOTES IRON PIPE MONUMENT SET (Stamped 11946)

NOTE: NO WET LANDS WERE OBSERVED AS DEFINED IN MINNESOTA STATUTE 505.02, SUBD. 1.

NOTE: NO ATTEMPT WAS MADE TO SURVEY AND SHOW THE EXISTENCE AND LOCATION OF WELLS, IMPROVEMENTS, UTILITIES OR VISIBLE FEATURES, EASEMENTS, ABOVEGROUND OR SUBSURFACE, TOPOGRAPHY, TERRAIN, LOW LAND LIMITS, ETC., EXCEPT AS SHOWN HEREON.

NOTE: TRACT "B" IS SUBJECT TO AN PERPETUAL EASEMENT FOR MAINTENANCE AND UP-KEEP

I, ROGER A. MUSTONEN, HEREBY CERTIFY THAT THIS SURVEY WAS PREPARED BY ME OR UNDER MY DIRECT SUPERVISION AND THAT I AM A DULY LICENSED LAND SURVEYOR UNDER THE LAWS OF THE STATE OF MINNESOTA.

Roger A. Mustonen 10-20-2005 (1)
ROGER A. MUSTONEN, P.L.S.
MINNESOTA LICENSE 11946

AMI SURVEYORS & MAPPERS
1073 COUNTY 5 NW HACKENSACK, MINNESOTA 56452
PHONE: OFFICE 218/682-2411 * FAX 682-2988