



CERTIFICATE OF SURVEY

PART OF GOVERNMENT LOT 1,
SECTION 3, TOWNSHIP 141 NORTH, RANGE 29 WEST,
CASS COUNTY, MINNESOTA

LEECH LAKE

General Development Classification

ORDINARY HIGH WATER ELEVATION = 1294.9' (MN/DNR)

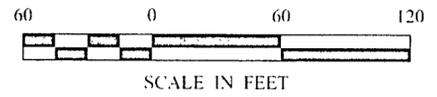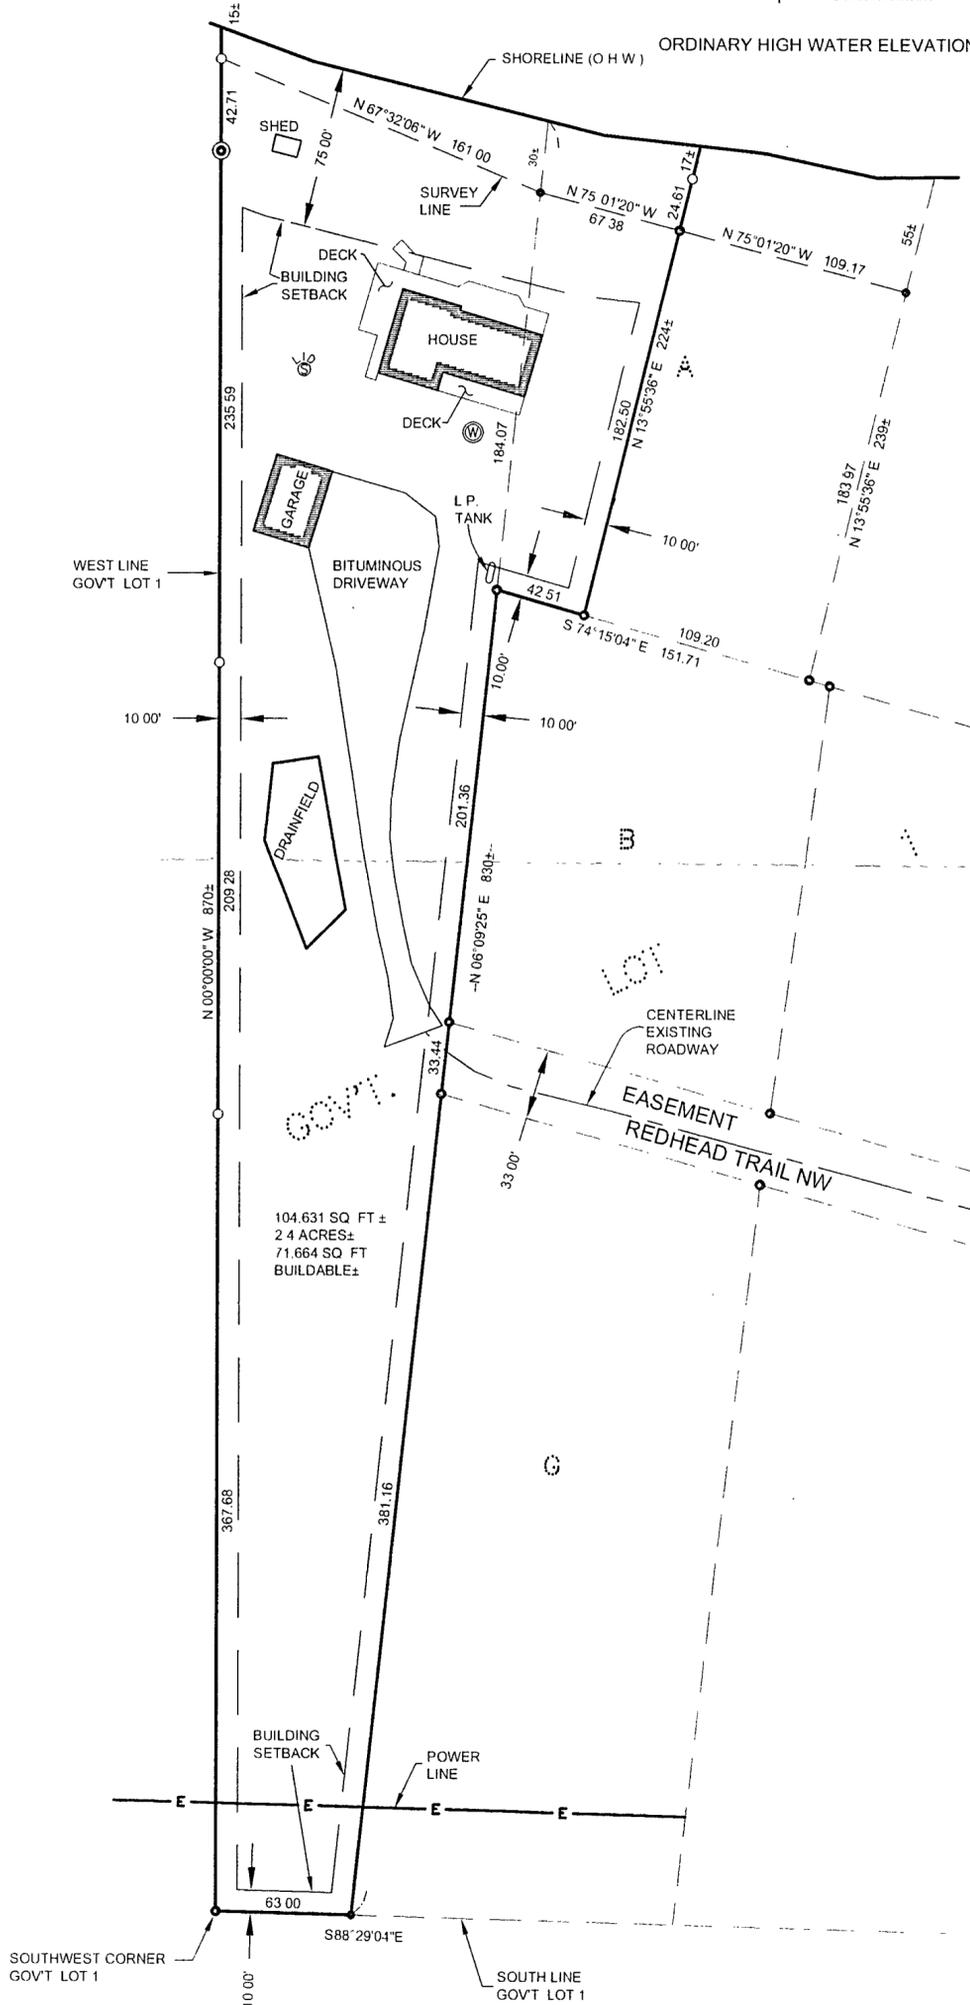

LEGEND

- ⊙ DENOTES G.L.O. BRASS CAP MONUMENT FOUND
- DENOTES MONUMENT FOUND
- DENOTES IRON MONUMENT SET MARKED BY LICENSE No. 21367
- ⊕ DENOTES EXISTING WELL
- ⊗ DENOTES EXISTING SEPTIC TANK LID


ORIENTATION OF THIS BEARING SYSTEM IS BASED ON THE SOUTH LINE OF GOVERNMENT LOT 1 TO HAVE AN ASSUMED BEARING OF S 88° 29' 04" E.

PROPERTY SURVEYED

That part of Government Lot One (1), Section Three (3), Township One Hundred Forty-one (141) North, Range Twenty-Nine (29) West of the Fifth Principal Meridian in Cass County, Minnesota, described as follows: Beginning at the Southwest corner of said Government Lot 1; thence South 88 degrees 29 minutes 04 seconds East 63.00 feet along the South line of said Government Lot 1; thence North 6 degrees 09 minutes 25 seconds East 830.06 feet, more or less, to the shore of Leech Lake; thence Westerly along said shoreline to the West line of said Government Lot 1; thence South 847.80 feet, more or less, along said West line to the point of beginning.

AND

That part of Government Lot 1, Section 3, Township 141 North, Range 29 West, Cass County, Minnesota, described as follows: Commencing at the Southwest corner of said Government Lot 1; thence South 88 degrees 29 minutes 04 seconds East, assumed bearing along the south line thereof 63.00 feet; thence North 6 degrees 09 minutes 25 seconds East 615.96 feet to the point of beginning of the tract to be herein described; thence South 74 degrees 15 minutes 04 seconds East 42.51 feet; thence North 13 degrees 55 minutes 36 seconds East 224 feet, more or less, to the shoreline of Leech Lake; thence westerly along said shoreline to the intersection with a line bearing North 6 degrees 09 minutes 25 seconds East from the point of beginning; thence South 6 degrees 09 minutes 25 seconds West 214 feet, more or less, to the point of beginning.

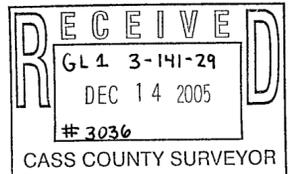

1 OF 1	CERTIFICATE OF SURVEY	PROJ MGR DRG	COMPUTER 052246	DATE 9/30/05	REVISIONS DESCRIPTION	TERRY L. FREEMAN # 3036 CASS COUNTY SURVEYOR DATE 9/30/05 LIC NO 21367	Landecker & Associates, Inc. Engineering - Surveying - Planning W. B. A. 3644
	SYLVIA REQUE 898 REDHEAD TRAIL NW WALKER, MN 56484	CHECKED BY TLF	FIELD BOOK BOOK 243 PG 50	SCALE 1"=60'	DATE		
	DRAWN BY TRJ	FILE NO 052246	VERT NONE				