



CERTIFICATE OF SURVEY

NORTHEAST QUARTER OF THE SOUTHWEST QUARTER AND THE NORTHWEST QUARTER OF THE SOUTHEAST QUARTER,
SECTION 17, TOWNSHIP 141, RANGE 29,
CASS COUNTY, MINNESOTA

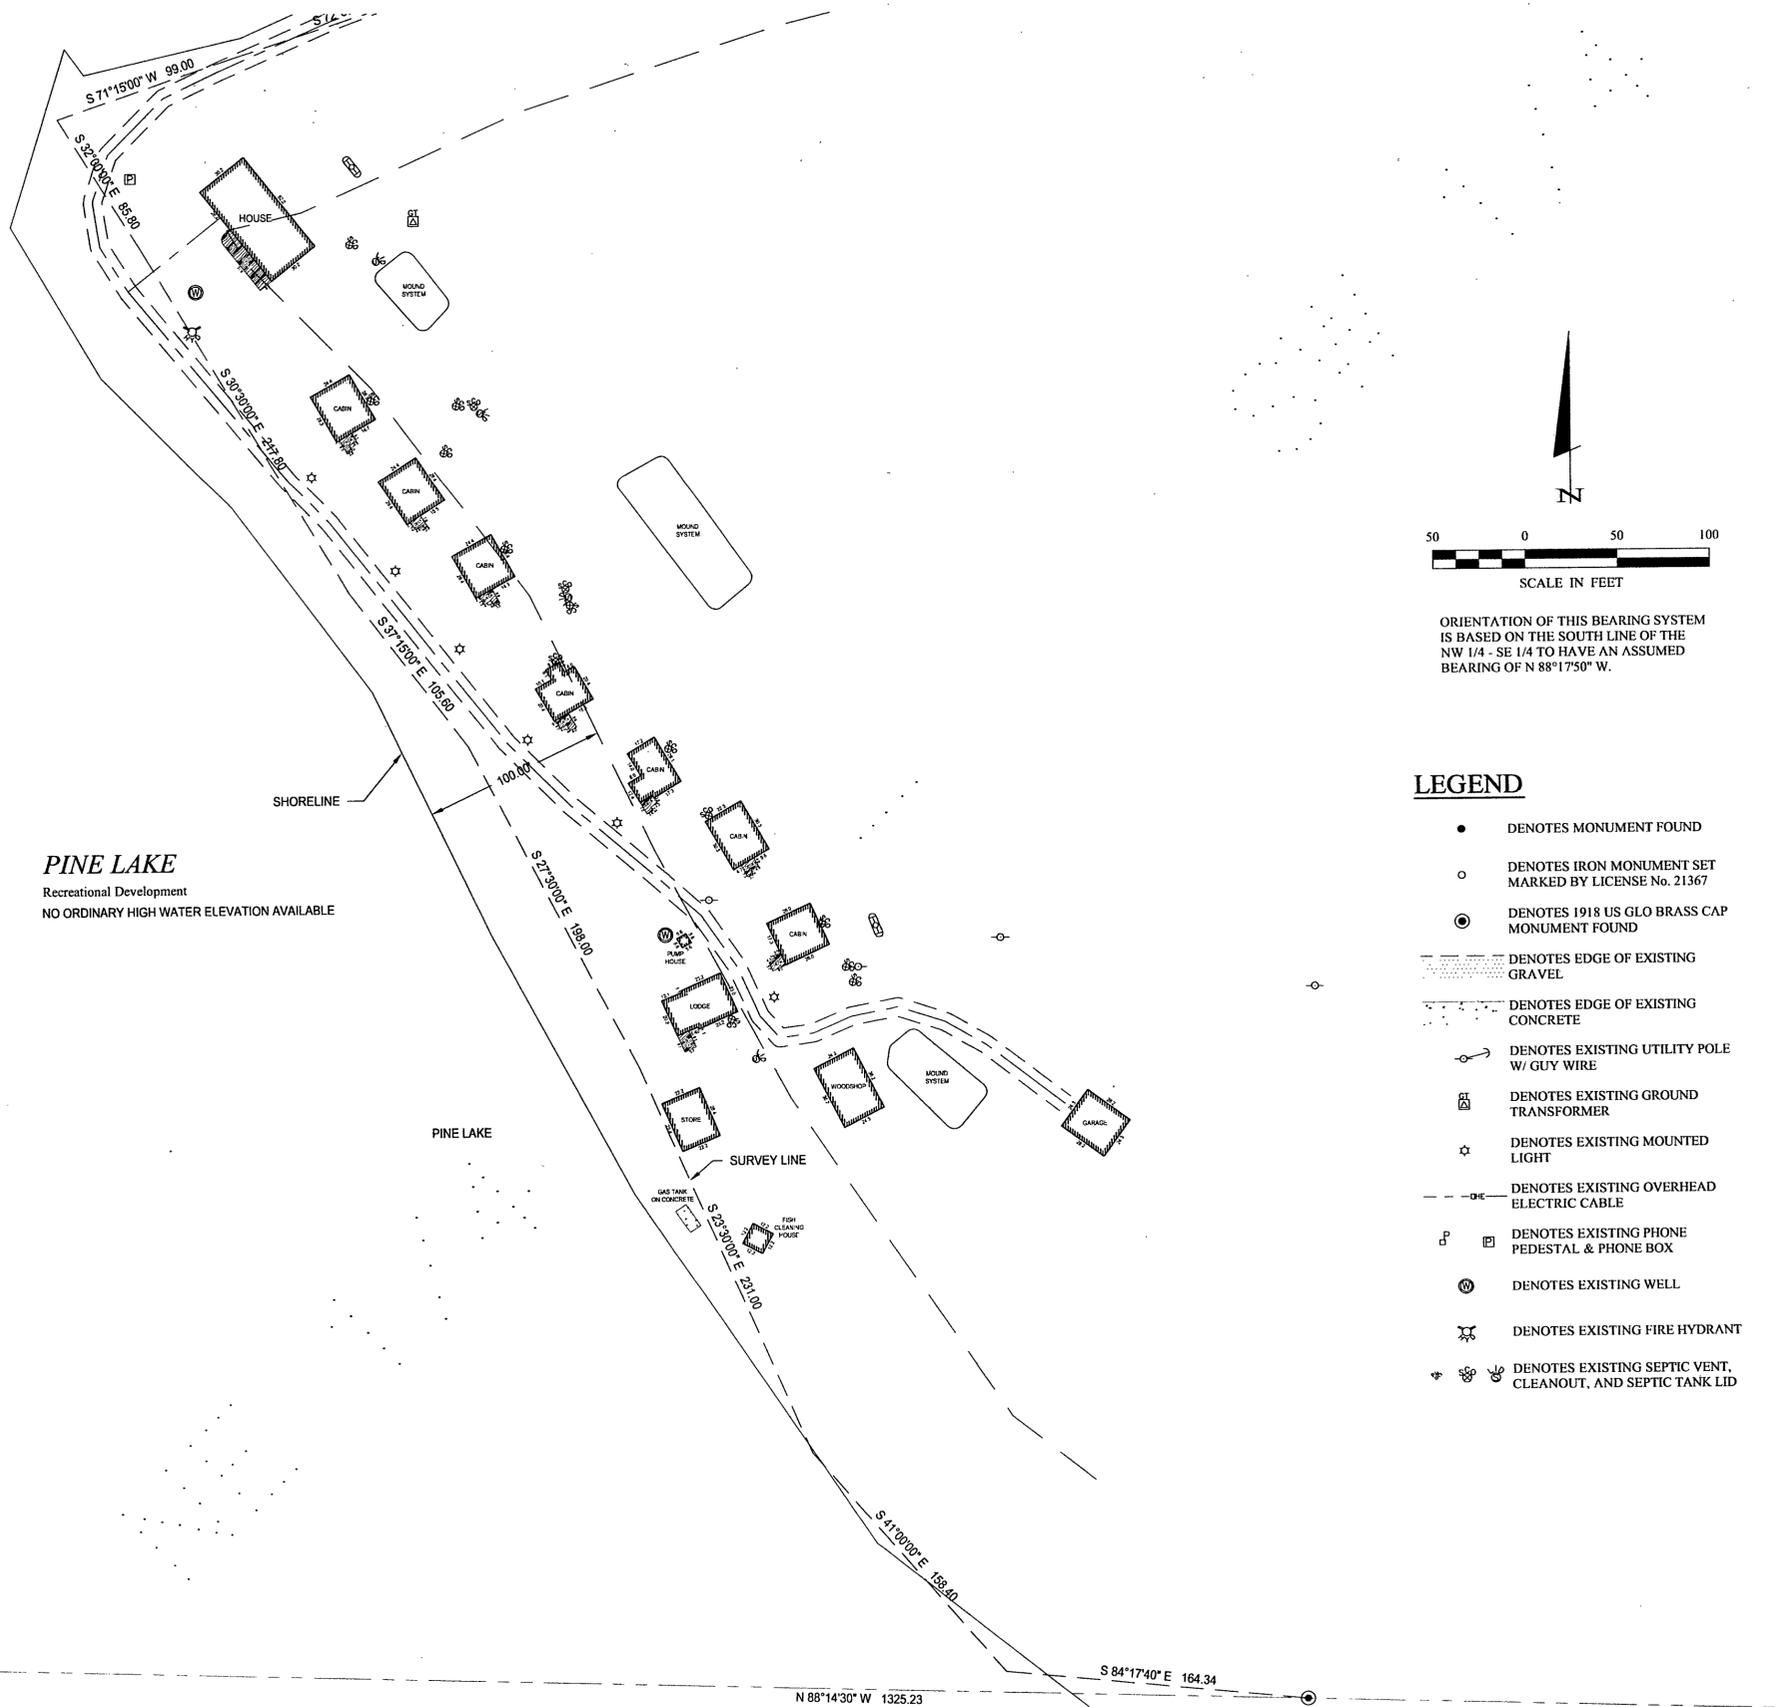



PINE LAKE
Recreational Development
NO ORDINARY HIGH WATER ELEVATION AVAILABLE

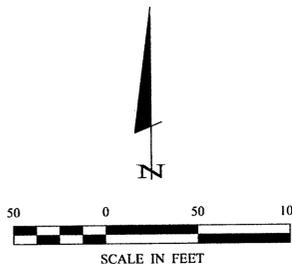

ORIENTATION OF THIS BEARING SYSTEM IS BASED ON THE SOUTH LINE OF THE NW 1/4 - SE 1/4 TO HAVE AN ASSUMED BEARING OF N 88°17'50\"/>


LEGEND

- DENOTES MONUMENT FOUND
- DENOTES IRON MONUMENT SET MARKED BY LICENSE No. 21367
- ⊙ DENOTES 1918 US GLO BRASS CAP MONUMENT FOUND
- DENOTES EDGE OF EXISTING GRAVEL
- - - DENOTES EDGE OF EXISTING CONCRETE
- ⊕ DENOTES EXISTING UTILITY POLE W/ GUY WIRE
- ⊡ DENOTES EXISTING GROUND TRANSFORMER
- ☆ DENOTES EXISTING MOUNTED LIGHT
- DENOTES EXISTING OVERHEAD ELECTRIC CABLE
- ⊞ DENOTES EXISTING PHONE PEDESTAL & PHONE BOX
- ⊙ DENOTES EXISTING WELL
- ⊕ DENOTES EXISTING FIRE HYDRANT
- ⊕⊕ DENOTES EXISTING SEPTIC VENT, CLEANOUT, AND SEPTIC TANK LID

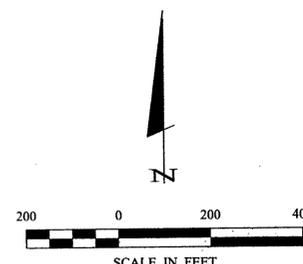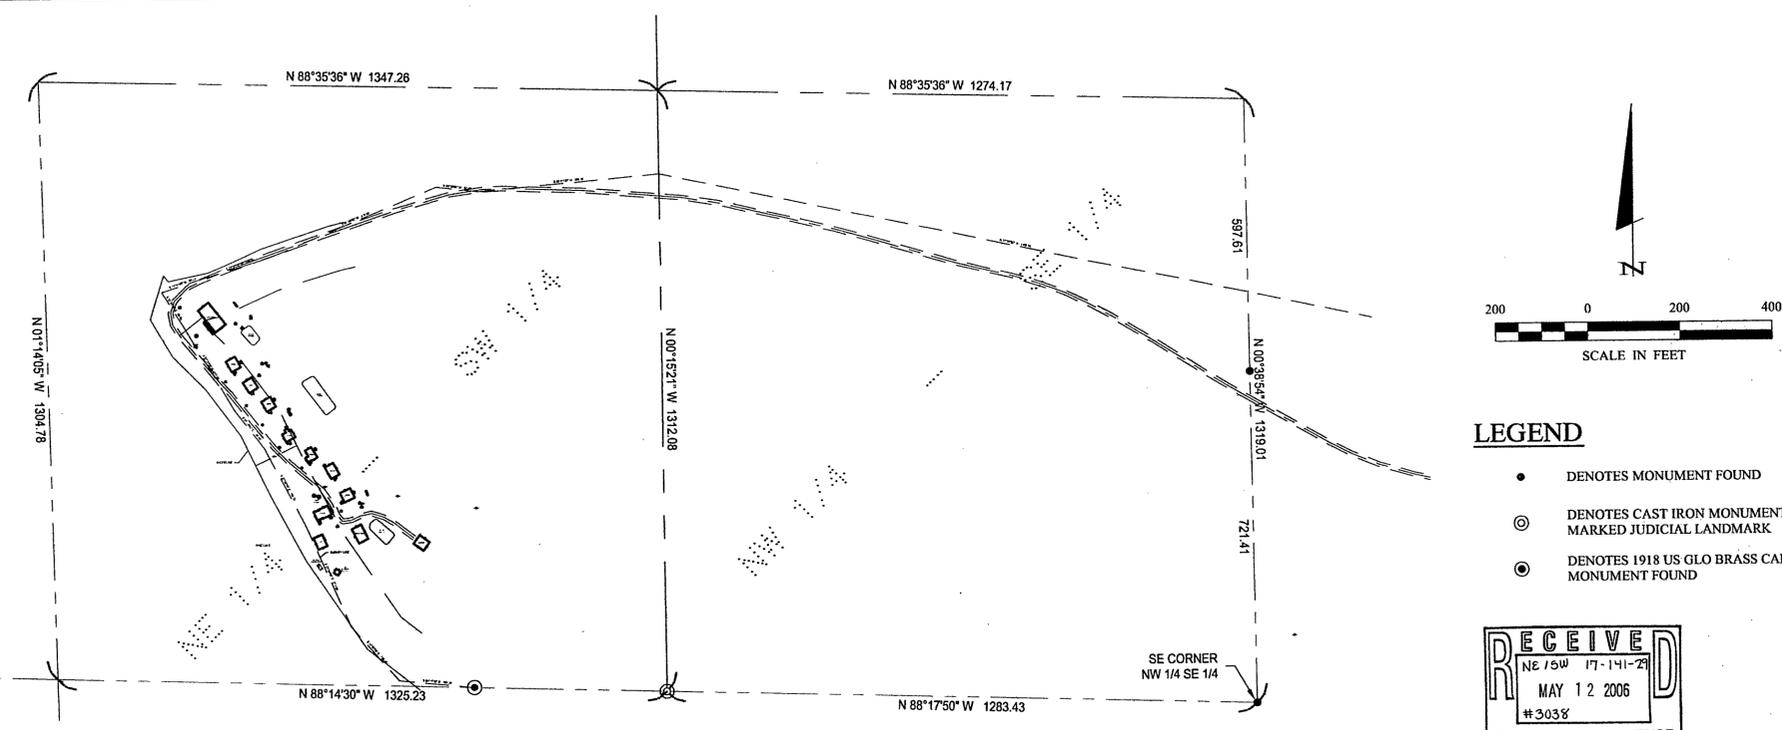

LEGEND

- DENOTES MONUMENT FOUND
- ⊙ DENOTES CAST IRON MONUMENT FOUND MARKED JUDICIAL LANDMARK
- ⊙ DENOTES 1918 US GLO BRASS CAP MONUMENT FOUND

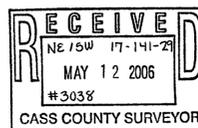

© 2006 Landecker & Associates, Inc.

1 of 1	Certificate of Survey	PROJ. MGR. TRJ	COMPUTER: C062058.dwg	DATE: 5/9/06	REVISIONS DESCRIPTION	BY	I HEREBY CERTIFY THAT THIS SURVEY, PLAN, SPECIFICATION, OR REPORT WAS PREPARED BY ME OR UNDER MY DIRECT SUPERVISION AND THAT I AM A DULY LICENSED PROFESSIONAL ENGINEER OR LAND SURVEYOR UNDER THE LAWS OF THE STATE OF MINNESOTA. Terry L. Freeman, PLS #21367 DATE: 5/9/06 LIC. NO. 21367
	Kathy Miller 1680 Pine Lake Road NW Walker, MN 56484	CHECKED BY: TLF	FIELD BOOK: BOOK 253 PG. 30	SCALE: HORZ. 1" = 50'	DATE		
	DRAWN BY: AJB	FILE NO: 062058		VERT. NONE			Landecker & Associates, Inc. Engineering • Surveying • Planning Walker, MN 56484 Phone: 218-547-1296 Fax: 218-547-2272