



CERTIFICATE OF SURVEY

**PART OF THE NORTHEAST QUARTER OF THE NORTHEAST QUARTER,
SECTION 19, TOWNSHIP 141 NORTH, RANGE 29 WEST,
CASS COUNTY, MINNESOTA**

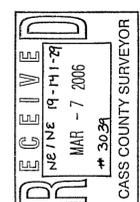

Landecker & Associates, Inc.
Engineering - Surveying - Planning
Walker, MN 56484
Phone: 218-571-1306 Fax: 218-571-2372
L.C. NO. 21367

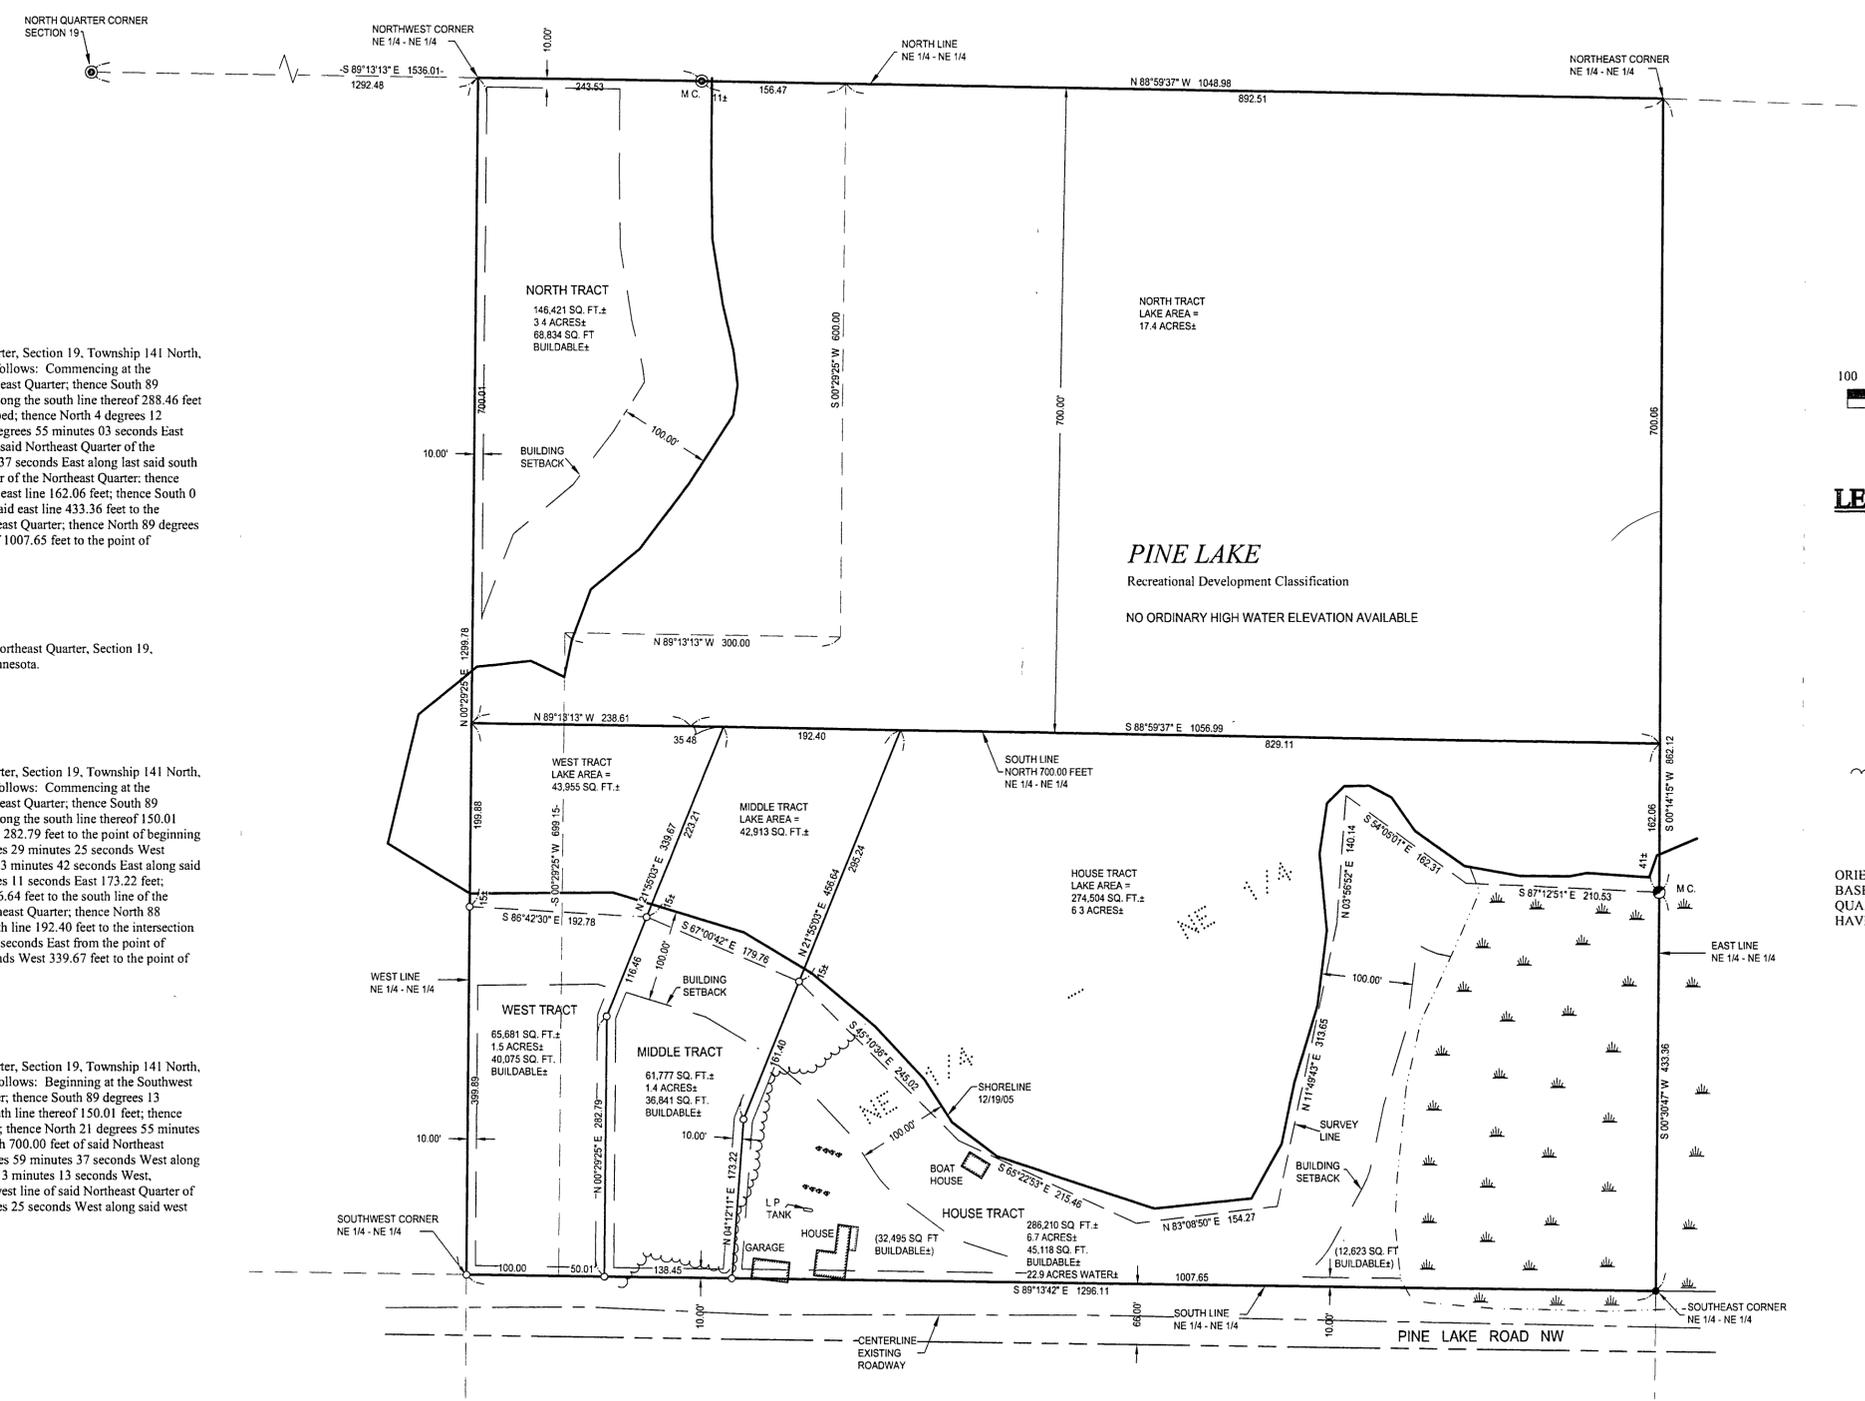

HOUSE TRACT

That part of the Northeast Quarter of the Northeast Quarter, Section 19, Township 141 North, Range 29 West, Cass County, Minnesota, described as follows: Commencing at the Southwest corner of said Northeast Quarter of the Northeast Quarter; thence South 89 degrees 13 minutes 42 seconds East, assumed bearing along the south line thereof 288.46 feet to the point of beginning of the tract to be herein described; thence North 4 degrees 12 minutes 11 seconds East 173.22 feet; thence North 21 degrees 55 minutes 03 seconds East 456.64 feet to the south line of the North 700.00 feet of said Northeast Quarter of the Northeast Quarter; thence South 88 degrees 59 minutes 37 seconds East along said south line 829.11 feet to the east line of said Northeast Quarter of the Northeast Quarter; thence South 0 degrees 14 minutes 15 seconds West along said east line 162.06 feet; thence South 0 degrees 30 minutes 47 seconds West continuing along said east line 433.36 feet to the Southeast corner of said Northeast Quarter of the Northeast Quarter; thence North 89 degrees 13 minutes 42 seconds West along the south line thereof 1007.65 feet to the point of beginning.

Subject to Pine Lake.

NORTH TRACT

The North 700.00 feet of the Northeast Quarter of the Northeast Quarter, Section 19, Township 141 North, Range 29 West, Cass County, Minnesota.

Subject to Pine Lake.

MIDDLE TRACT


That part of the Northeast Quarter of the Northeast Quarter, Section 19, Township 141 North, Range 29 West, Cass County, Minnesota, described as follows: Commencing at the Southwest corner of said Northeast Quarter of the Northeast Quarter; thence South 89 degrees 13 minutes 42 seconds East, assumed bearing along the south line thereof 150.01 feet; thence North 0 degrees 29 minutes 25 seconds East 282.79 feet to the point of beginning of the tract to be herein described; thence South 0 degrees 29 minutes 25 seconds West 282.79 feet to said south line; thence South 89 degrees 13 minutes 42 seconds East along said south line 138.45 feet; thence North 4 degrees 12 minutes 11 seconds East 173.22 feet; thence North 21 degrees 55 minutes 03 seconds East 456.64 feet to the south line of the North 700.00 feet of said Northeast Quarter of the Northeast Quarter; thence North 88 degrees 59 minutes 37 seconds West along last said south line 192.40 feet to the intersection with a line which bears North 21 degrees 55 minutes 03 seconds East from the point of beginning; thence South 21 degrees 55 minutes 03 seconds West 339.67 feet to the point of beginning.

Subject to Pine Lake.

WEST TRACT

That part of the Northeast Quarter of the Northeast Quarter, Section 19, Township 141 North, Range 29 West, Cass County, Minnesota, described as follows: Beginning at the Southwest corner of said Northeast Quarter of the Northeast Quarter; thence South 89 degrees 13 minutes 42 seconds East, assumed bearing along the south line thereof 150.01 feet; thence North 0 degrees 29 minutes 25 seconds East 282.79 feet; thence North 21 degrees 55 minutes 03 seconds East 339.67 feet to the south line of the North 700.00 feet of said Northeast Quarter of the Northeast Quarter; thence North 88 degrees 59 minutes 37 seconds West along last said south line 35.48 feet; thence North 89 degrees 13 minutes 13 seconds West, continuing along last said south line 238.61 feet to the west line of said Northeast Quarter of the Northeast Quarter; thence South 0 degrees 29 minutes 25 seconds West along said west line 599.77 feet to the point of beginning.

Subject to Pine Lake.

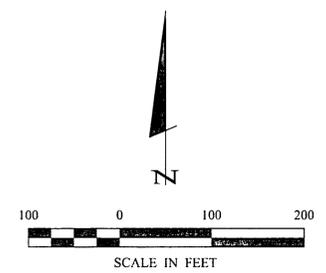

LEGEND

- DENOTES G.L.O. BRASS CAP MONUMENT FOUND
- DENOTES IRON MONUMENT WITH ALUMINUM CAP FOUND
- DENOTES MONUMENT FOUND
- DENOTES IRON MONUMENT SET MARKED BY LICENSE No. 21367
- ≡ DENOTES WET LAND(S)
- ~ DENOTES EDGE OF TREELINE
- ⊕ DENOTES EXISTING SEPTIC CLEANOUT

ORIENTATION OF THIS BEARING SYSTEM IS BASED ON THE SOUTH LINE OF THE NORTHEAST QUARTER OF THE NORTHEAST QUARTER TO HAVE AN ASSUMED BEARING OF S 89°13'42" E.

I HEREBY CERTIFY THAT THIS SURVEY, PLAN, SPECIFICATION, OR REPORT WAS PREPARED BY ME OR UNDER MY CLOSE PERSONAL SUPERVISION AND THAT I AM A LICENSED PROFESSIONAL ENGINEER OR LAND SURVEYOR UNDER THE LAWS OF THE STATE OF MINNESOTA.
TERRY L. FREEMAN
DATE 2/28/06

REVISIONS	DESCRIPTION	DATE
1	2/28/06	

COMPUTER:	CO52307.dwg
FIELD BOOK:	BOOK 248 PG. 53
FILE NO.:	052307
SCALE:	1"=100'
HORIZ.:	VERT. NONE

PROJ. MGR.	TRJ
CHECKED BY:	TLF
DRAWN BY:	TRJ

CERTIFICATE OF SURVEY
DOUGLAS KIEMMENSEN
C/S: PAT MORAN
P.O. BOX 393
LONGVILLE, MN 56655

Todd Johnson Feb 28, 2006 - 12:29pm - C:\Drawings\052307 KLEMENSEN.dwg\052307.dwg