
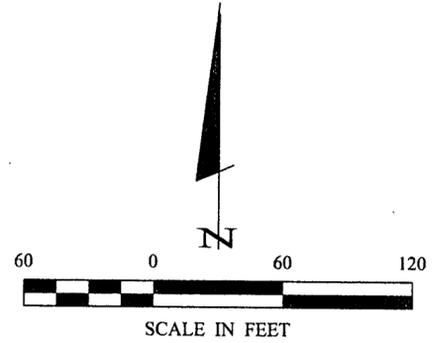


CERTIFICATE OF SURVEY

**PART OF THE NORTHEAST QUARTER OF THE NORTHWEST QUARTER,
SECTION 10, TOWNSHIP 141 NORTH, RANGE 30 WEST,
CASS COUNTY, MINNESOTA**

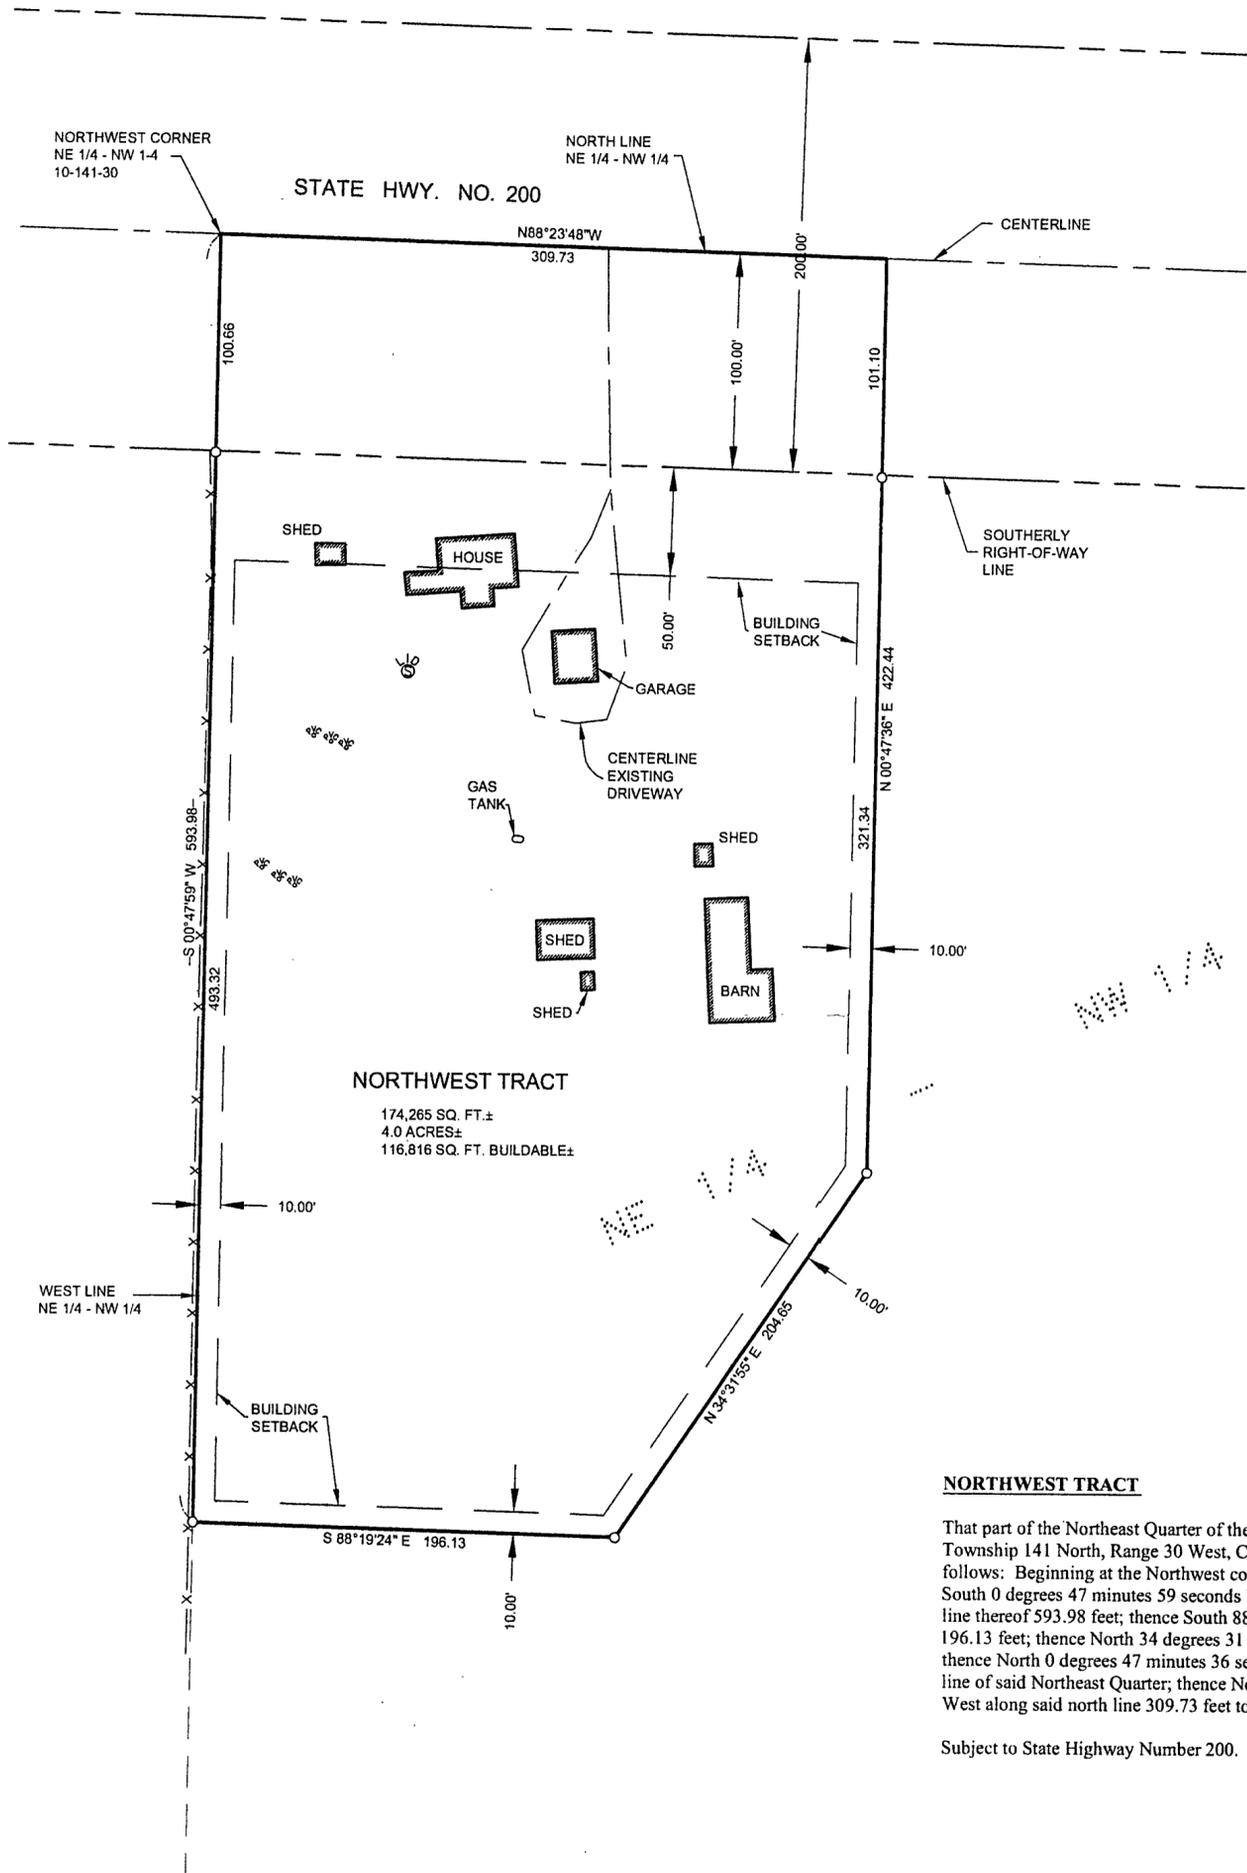


- LEGEND**
- DENOTES MONUMENT FOUND
 - DENOTES IRON MONUMENT SET MARKED BY LICENSE No. 21367
 - ⊗ DENOTES EXISTING SEPTIC TANK LID
 - ⊗ DENOTES EXISTING SEPTIC CLEANOUT
 - x—x— DENOTES EXISTING FENCE LINE

ORIENTATION OF THIS BEARING SYSTEM IS BASED ON THE WEST LINE OF THE NORTHEAST QUARTER OF THE NORTHWEST QUARTER TO HAVE AN ASSUMED BEARING OF S 0°47'59" W.

NORTHWEST TRACT

That part of the Northeast Quarter of the Northwest Quarter, Section 10, Township 141 North, Range 30 West, Cass County, Minnesota, described as follows: Beginning at the Northwest corner of said Northeast Quarter; thence South 0 degrees 47 minutes 59 seconds West, assumed bearing along the west line thereof 593.98 feet; thence South 88 degrees 19 minutes 24 seconds East 196.13 feet; thence North 34 degrees 31 minutes 55 seconds East 204.65 feet; thence North 0 degrees 47 minutes 36 seconds East 422.44 feet to the north line of said Northeast Quarter; thence North 88 degrees 23 minutes 48 seconds West along said north line 309.73 feet to the point of beginning.

Subject to State Highway Number 200.

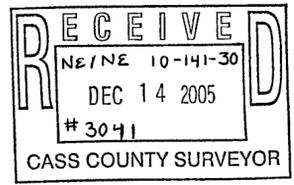

1 OF 1	CERTIFICATE OF SURVEY	PROJ. MGR. DRG	COMPUTER: 052214	DATE: 11/21/05	REVISIONS	I HEREBY CERTIFY THAT THIS SURVEY, PLAN, SPECIFICATION, OR REPORT WAS PREPARED BY ME OR UNDER MY DIRECT SUPERVISION AND THAT I AM A DULY LICENSED PROFESSIONAL ENGINEER OR LAND SURVEYOR UNDER THE LAWS OF THE STATE OF MINNESOTA.	 Landecker & Associates, Inc. Engineering · Surveying · Planning Walker, MN 56484 Phone: 218-547-1296 Fax: 218-547-2272
	PERRY JUERGENSEN 7076 JUNE BERRY TRAIL WALKER, MN 56484	CHECKED BY: MLL	FIELD BOOK: BOOK 242 PG. 57	SCALE: HORIZ. 1"=60'	DATE		
		DRAWN BY: TRJ	FILE NO: 052214	VERT. NONE			