


CERTIFICATE OF SURVEY

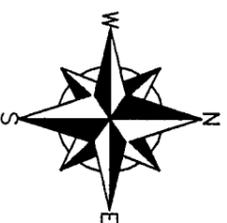

GRAPHIC SCALE



(IN FEET)
1 inch = 100 ft.

DESCRIPTION:


That part of Government Lot 8 of Section 4, Township 141, Range 31, Cass County, Minnesota, being described as follows:

Commencing at the Northeast Corner of said Government Lot 8, thence on an assumed bearing of North 88 degrees 46 minutes 20 seconds West, along the North line of said Government Lot 8, a distance of 33.18 feet to a point being 33.00 feet West, measured at right angles to the East line of said Government Lot 8, said point also being the point of beginning of the parcel of land being described; thence South 04 degrees 48 minutes 32 seconds East, parallel with said East Government Lot line, a distance of 100.56 feet to a point being 100.00 feet Southerly measured at right angles to the North line of said Government Lot 8; thence North 88 degrees 46 minutes 20 seconds West, parallel with said Government Lot line, a distance of 373.16 feet; thence North 69 degrees 25 minutes 19 seconds West, a distance of 301.80 feet to an iron monument, said iron monument being on the North line of said Government Lot 8; thence South 88 degrees 46 minutes 20 seconds East, along said North Government Lot line, a distance of 647.34 feet to the point of beginning.

Said parcel of land contains 1.17 acres of land, more or less, and is subject to existing easements of record.

SURVEYOR NOTES:

1. The basis of Bearings for this Survey is based on the North line of Government Lot 8, Section 4, Township 141, Range 31, Cass Co., MN having an assumed bearing of N88°46'20"W.

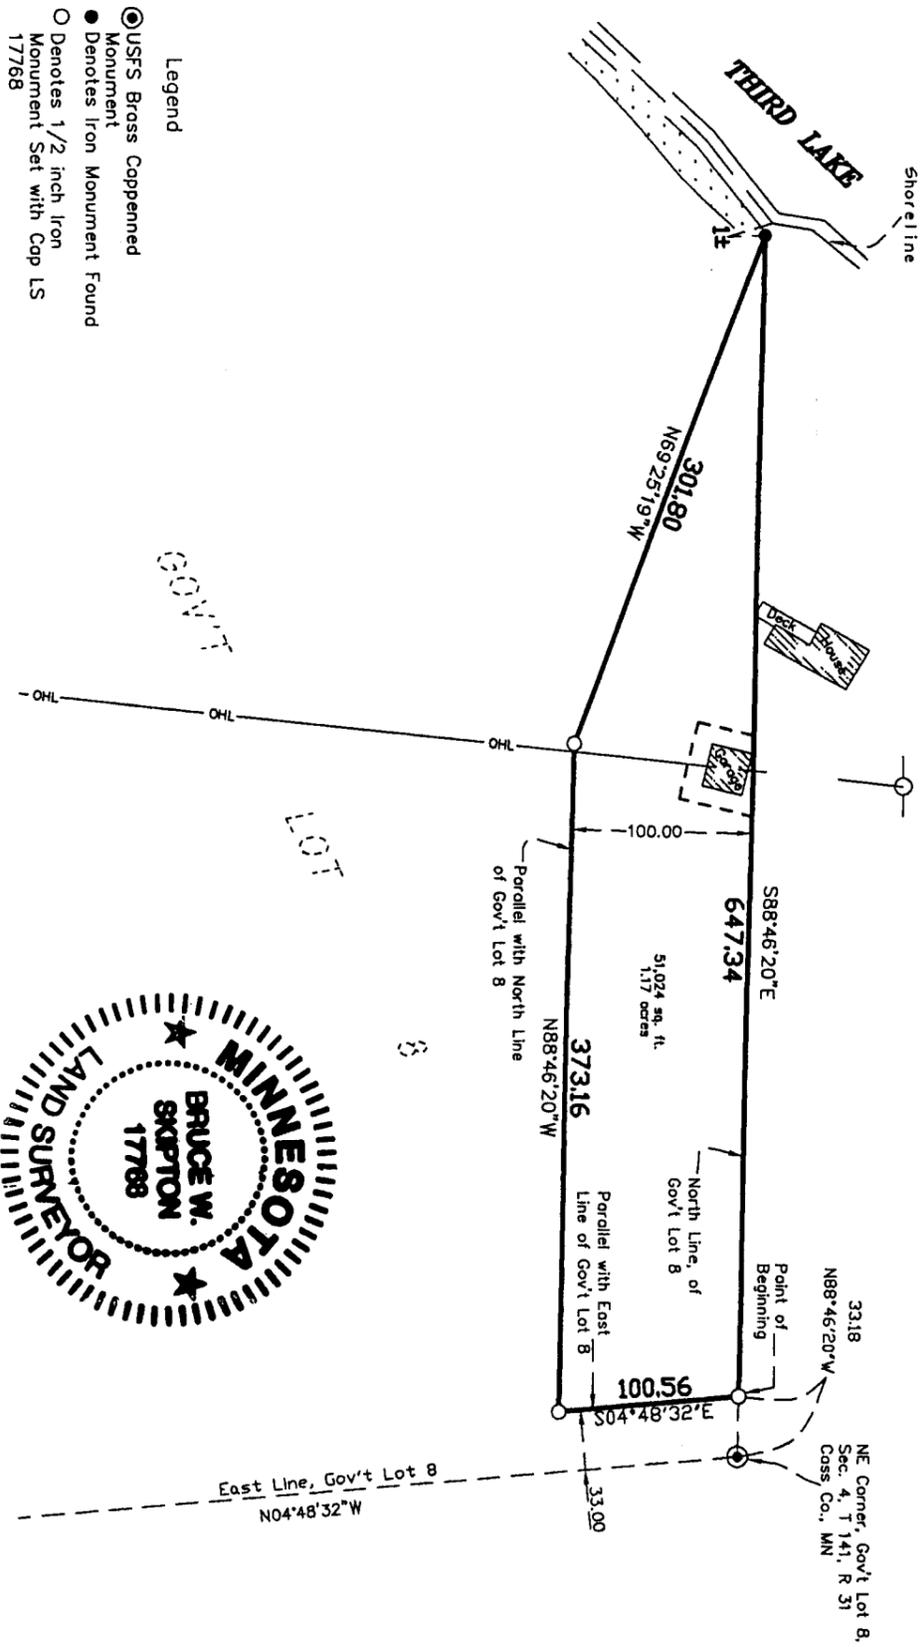

- Legend**
- ⊙ USFS Brass Coppenned Monument
 - Denotes Iron Monument Found
 - Denotes 1/2 inch Iron Monument Set with Cap LS 17768

CLIENT:
LeisureTime Land Co.
P.O. Box 157
Walker, MN 56484

Boundary Survey
Part of Government Lot 8,
Sec. 4, T. 141, R. 31, Cass
Co., MN



I hereby certify that this survey, plan or report was prepared by me or under my direct supervision and that I am a duly licensed land surveyor under the laws of the state of Minnesota.
Dated this 4th day of October, 2005
By: Bruce W. Skipton
Bruce W. Skipton, Minnesota License No. 17768

DESIGNED BY: _____	DRAWN BY: <u>MPS</u>		
APPROVED BY: <u>BWS</u>	JOB NUMBER: _____		
NO.	DATE	BY	REVISION DESCRIPTION