



CERTIFICATE OF SURVEY

**PART OF GOVERNMENT LOT 5,
SECTION 11, TOWNSHIP 141 NORTH, RANGE 31 WEST,
CASS COUNTY, MINNESOTA**

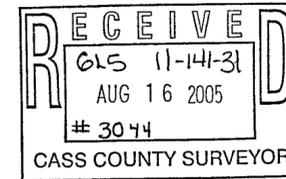


Landecker & Associates, Inc.
 Engineering - Surveying - Planning
 Willmar, MN 56204
 Phone: 218-541-1236 Fax: 218-541-2172

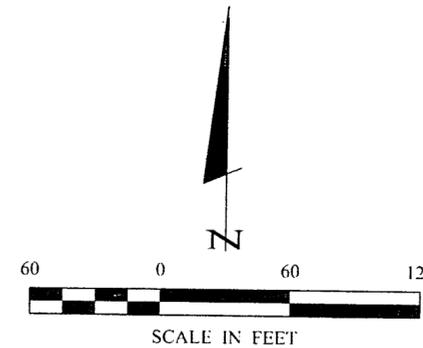

LEECH LAKE

General Development Lake
 ORDINARY HIGH WATER ELEVATION =
 1294.9 (MN/DNR)

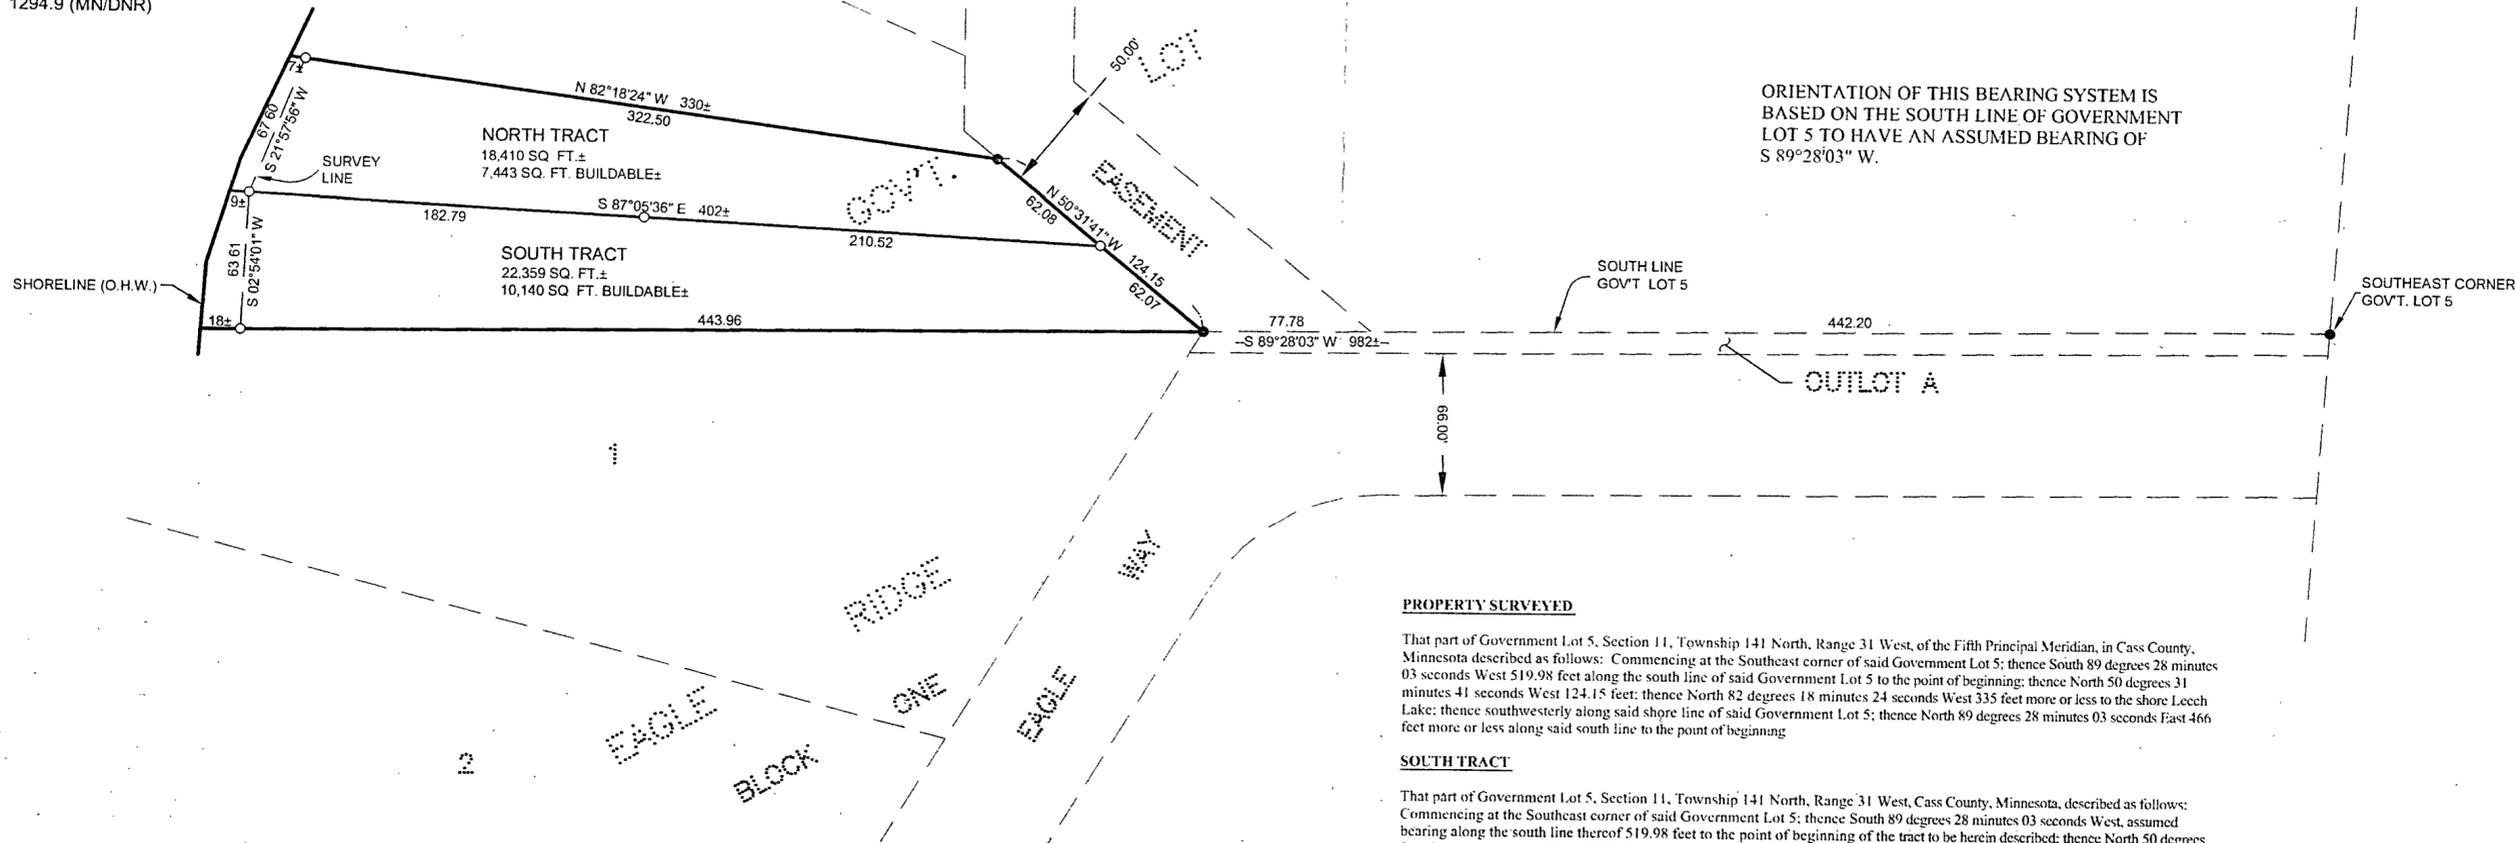

- DENOTES MONUMENT FOUND
- DENOTES IRON MONUMENT SET MARKED BY LICENSE No. 21367

ORIENTATION OF THIS BEARING SYSTEM IS BASED ON THE SOUTH LINE OF GOVERNMENT LOT 5 TO HAVE AN ASSUMED BEARING OF S 89°28'03" W.

PROPERTY SURVEYED

That part of Government Lot 5, Section 11, Township 141 North, Range 31 West, of the Fifth Principal Meridian, in Cass County, Minnesota described as follows: Commencing at the Southeast corner of said Government Lot 5; thence South 89 degrees 28 minutes 03 seconds West 519.98 feet along the south line of said Government Lot 5 to the point of beginning; thence North 50 degrees 31 minutes 41 seconds West 124.15 feet; thence North 82 degrees 18 minutes 24 seconds West 335 feet more or less to the shore Leech Lake; thence southwesterly along said shore line of said Government Lot 5; thence North 89 degrees 28 minutes 03 seconds East 466 feet more or less along said south line to the point of beginning

SOUTH TRACT

That part of Government Lot 5, Section 11, Township 141 North, Range 31 West, Cass County, Minnesota, described as follows: Commencing at the Southeast corner of said Government Lot 5; thence South 89 degrees 28 minutes 03 seconds West, assumed bearing along the south line thereof 519.98 feet to the point of beginning of the tract to be herein described; thence North 50 degrees 31 minutes 41 seconds West 62.07 feet; thence North 87 degrees 05 minutes 36 seconds West 402 feet, more or less, to the shoreline of Leech Lake; thence southerly along said shoreline to said south line of Government Lot 5; thence North 89 degrees 28 minutes 03 seconds East along said south line 462 feet, more or less, to the point of beginning

Subject tract is a non-conforming tract and must be attached to an adjoining tract.

NORTH TRACT

That part of Government Lot 5, Section 11, Township 141 North, Range 31 West, Cass County, Minnesota, described as follows: Commencing at the Southeast corner of said Government Lot 5; thence South 89 degrees 28 minutes 03 seconds West, assumed bearing along the south line thereof 519.98 feet; thence North 50 degrees 31 minutes 41 seconds West 62.08 feet; thence North 82 degrees 18 minutes 24 seconds West 330 feet, more or less, to the shoreline of Leech Lake; thence southwesterly along said shoreline to the intersection with a line which bears North 87 degrees 05 minutes 36 seconds West from the point of beginning; thence South 87 degrees 05 minutes 36 seconds East 402 feet, more or less, to the point of beginning

Subject tract is a non-conforming tract and must be attached to an adjoining tract.

REVISIONS DATE DESCRIPTION	DATE 8/12/05	SCALE HORIZ. 1"=50' VERT. NONE	COMPUTER 052150	FIELD BOOK BOOK 237 Pg. 67	FILE NO. 052150	PROJ. MGR. DRG CHECKED BY: TLF DRAWN BY: TRJ	RICHARD BREDA 6503 EAGLE RIDGE ROAD NW WALKER, MN 56484	RICHARD BREDA 8/12/05 21367
CERTIFICATE OF SURVEY SHEET 1 OF 1								