



CERTIFICATE OF SURVEY

LOT 20, CHARITON BEACH,
SECTION 34, TOWNSHIP 141 NORTH, RANGE 31 WEST,
CASS COUNTY, MINNESOTA

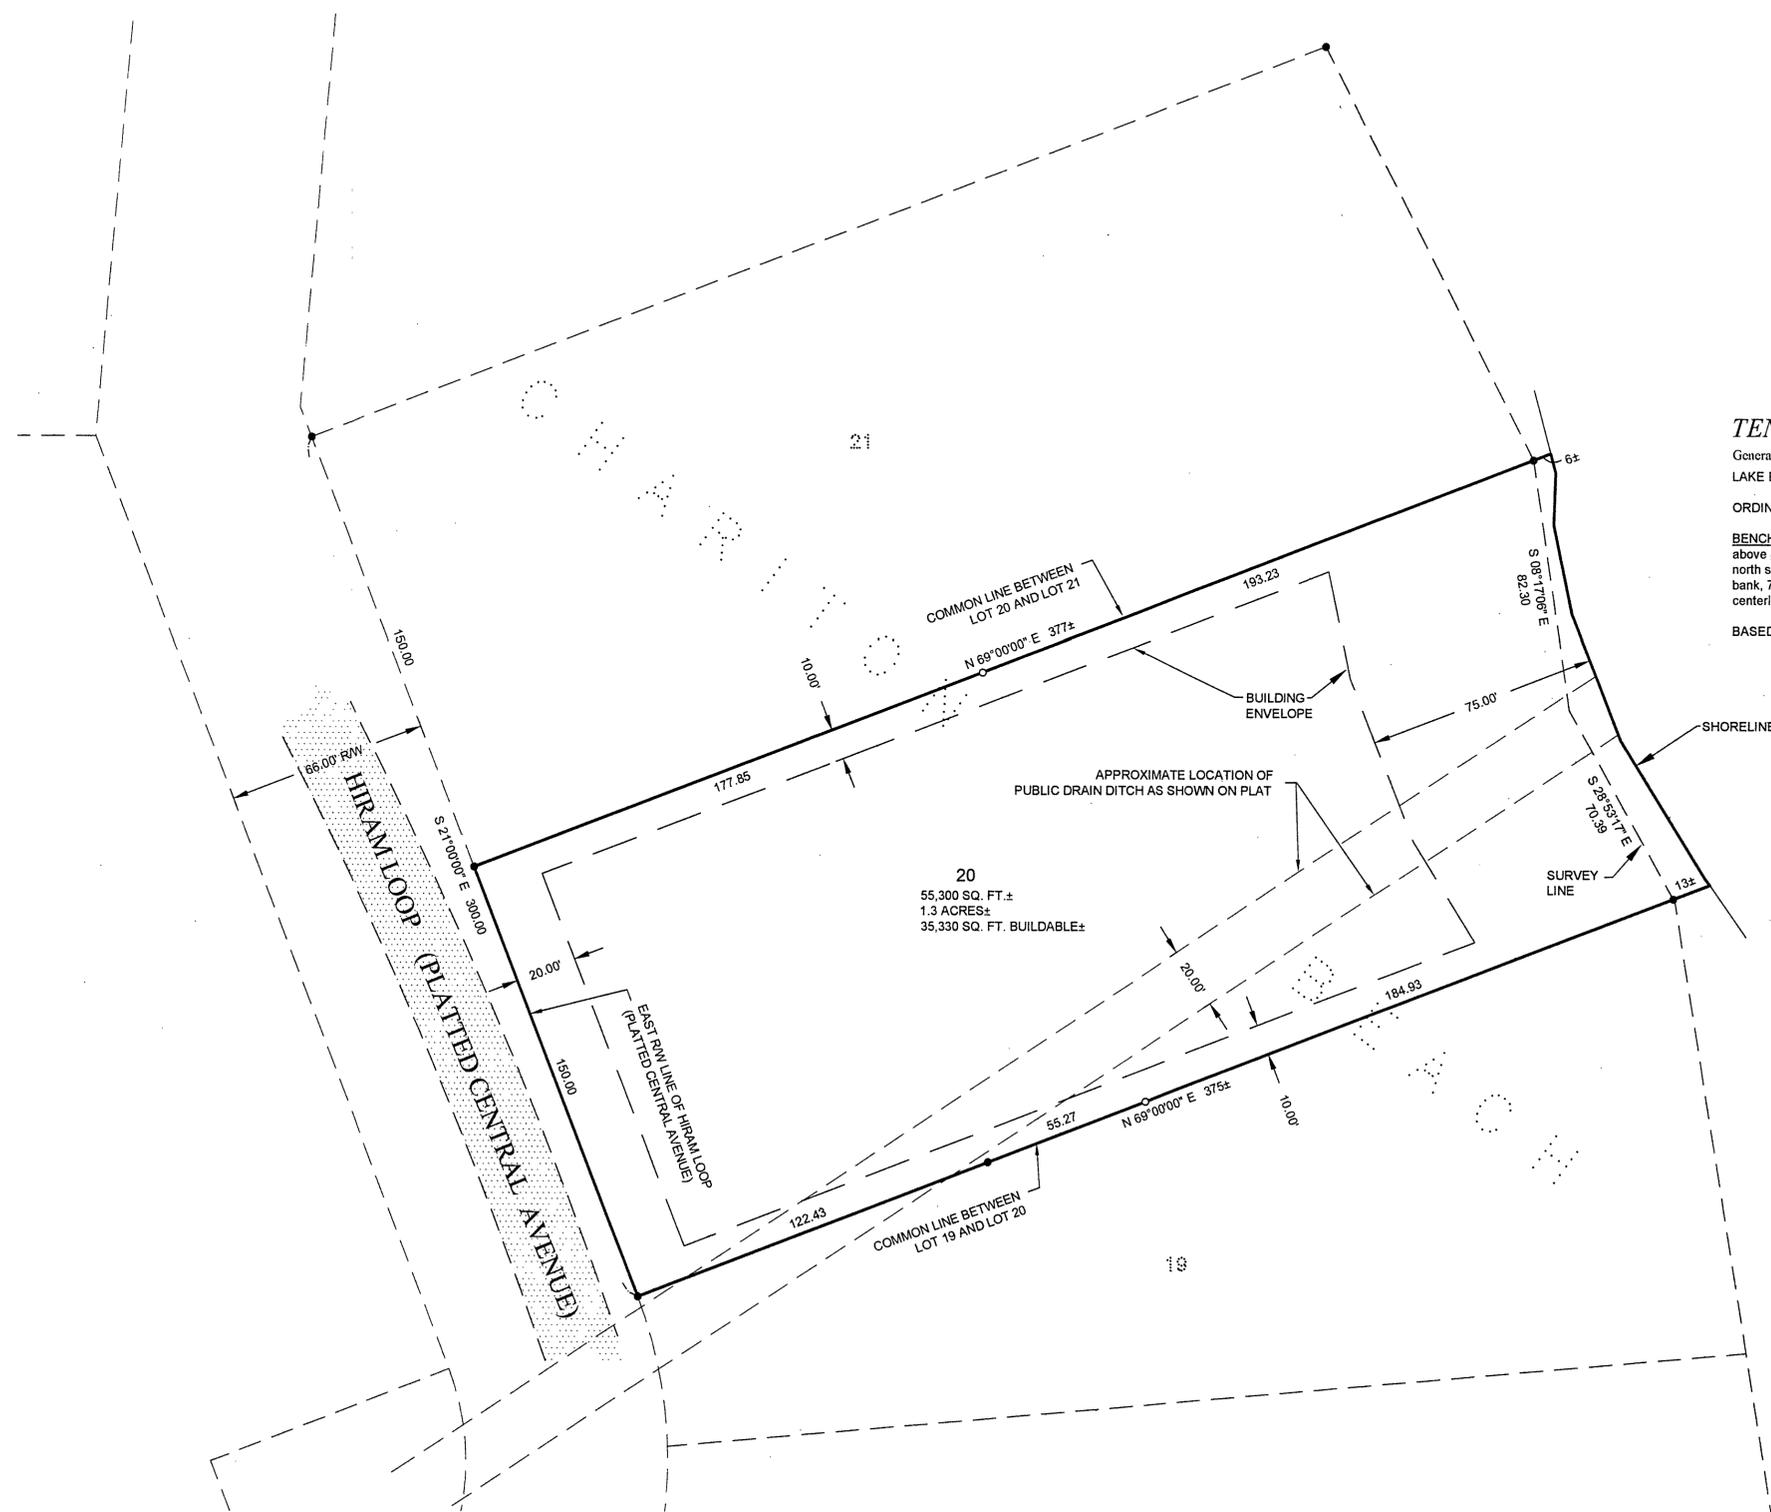

TEN MILE LAKE

General Development Classification
LAKE ELEVATION = 1379.63' (3/21/06)
ORDINARY HIGH WATER ELEVATION = 1379.9' (MNDNR)
BENCHMARK: At the public access-horizontal 3/8 x 8" spike 0.5' above ground in the NE side of a 1.3' oak, on the slope on the north side of the access area, 65' westerly of the top of the lake bank, 7' upslope from the toe of the slope and 133' NNW of the top centerline of the boat ramp. Set by MNDNR 7/31/01.
BASED ON 1929 NGVD

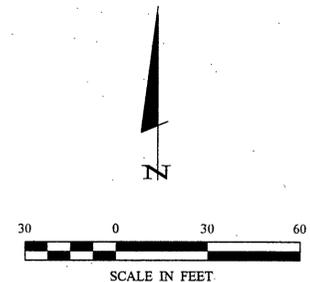

LEGEND

- DENOTES EDGE OF EXISTING GRAVEL
- DENOTES MONUMENT FOUND
- DENOTES IRON MONUMENT SET MARKED BY LICENSE No. 21367

ORIENTATION OF THIS BEARING SYSTEM IS BASED ON THE WEST LINE OF LOT 20, CHARITON BEACH TO HAVE AN ASSUMED BEARING OF S 21°00'00" E.

RECEIVED
Lot 20 34-141-34
MAY 12 2006
3051
CASS COUNTY SURVEYOR

© 2006 Landecker & Associates, Inc. Landecker & Associates, Inc. Engineering • Surveying • Planning Walker, MN 56484 Phone: 218-5471296 Fax: 218-5472272	
I HEREBY CERTIFY THAT THIS SURVEY, IN AN INVESTIGATION OR REPORT WAS PREPARED BY ME OR UNDER MY DIRECT SUPERVISION AND THAT I AM A DULY LICENSED PROFESSIONAL ENGINEER OR LAND SURVEYOR UNDER THE LAWS OF THE STATE OF MINNESOTA. _____ Date: 4/4/06	CASS COUNTY SURVEYOR LIC. NO. 21367 DATE: 4/4/06
COMPUTER: C062051.dwg FIELD BOOK: BOOK 250 PG 51 FILE NO: 062051	REVISIONS DESCRIPTION DATE
PROJ. MGR: TRJ CHECKED BY: TLF DRAWN BY: TRJ/DMS	SCALE: 1"=30' HORIZ. VERT. NONE
CERTIFICATE OF SURVEY SHEET 1 OF 1 Mary Amel 484 Temperance st. #525 St. Paul, MN 55101	