


CERTIFICATE OF SURVEY

BEING PART OF TRACT 2, WESTERLY OF THE SOO LINE TRAIL, GOVERNMENT
 LOT 5, SECTION 28, TOWNSHIP 142 NORTH, RANGE 26 WEST
 CASS COUNTY, MINNESOTA

TOTAL Sq Ft = 111,245
 BUILTABLE = 98,745
 ≈ 12,500
 M.S.

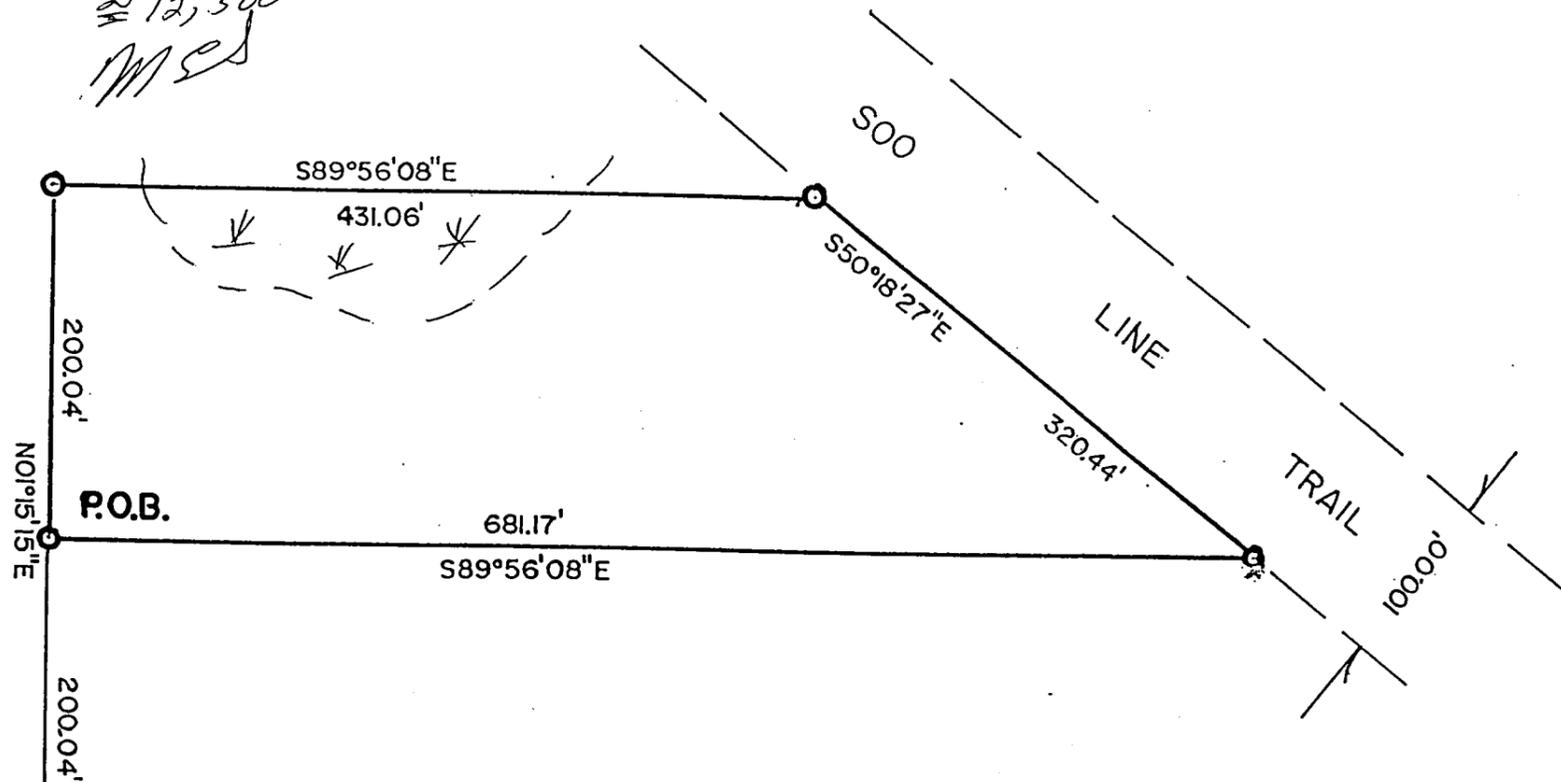

LEGEND

- - Lot Corners by Freeman
RLS#21367
- - Section Sub-division
Corner
- P.O.B. - Point of Beginning

SCALE: 1" = 100'

S-29 S-28
 T.142N. R.26W.



Surveyors Affidavit: I, Milo E. Stefan, a Registered Land Surveyor in the State of Minnesota, RLS #12261, have divided Tract 2 and prepared a meets and bounds description for the parcel West of the Soo Line Trail and Easterly of County Highway #4. The bearing and distances are taken wholly from Terry Freeman's recent Certificate of Survey of Government Lot 5, Section 28, Township 142 North, Range 26 West of the 5th Principal Meridian.

Milo E. Stefan 9/23/05
 Milo E. Stefan, RLS#12261 Dated