
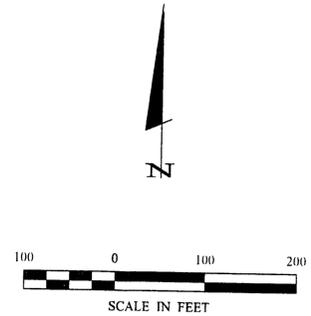


CERTIFICATE OF SURVEY

PART OF THE NORTHEAST QUARTER OF THE NORTHEAST QUARTER,
SECTION 15, TOWNSHIP 142 NORTH, RANGE 28 WEST,
CASS COUNTY, MINNESOTA

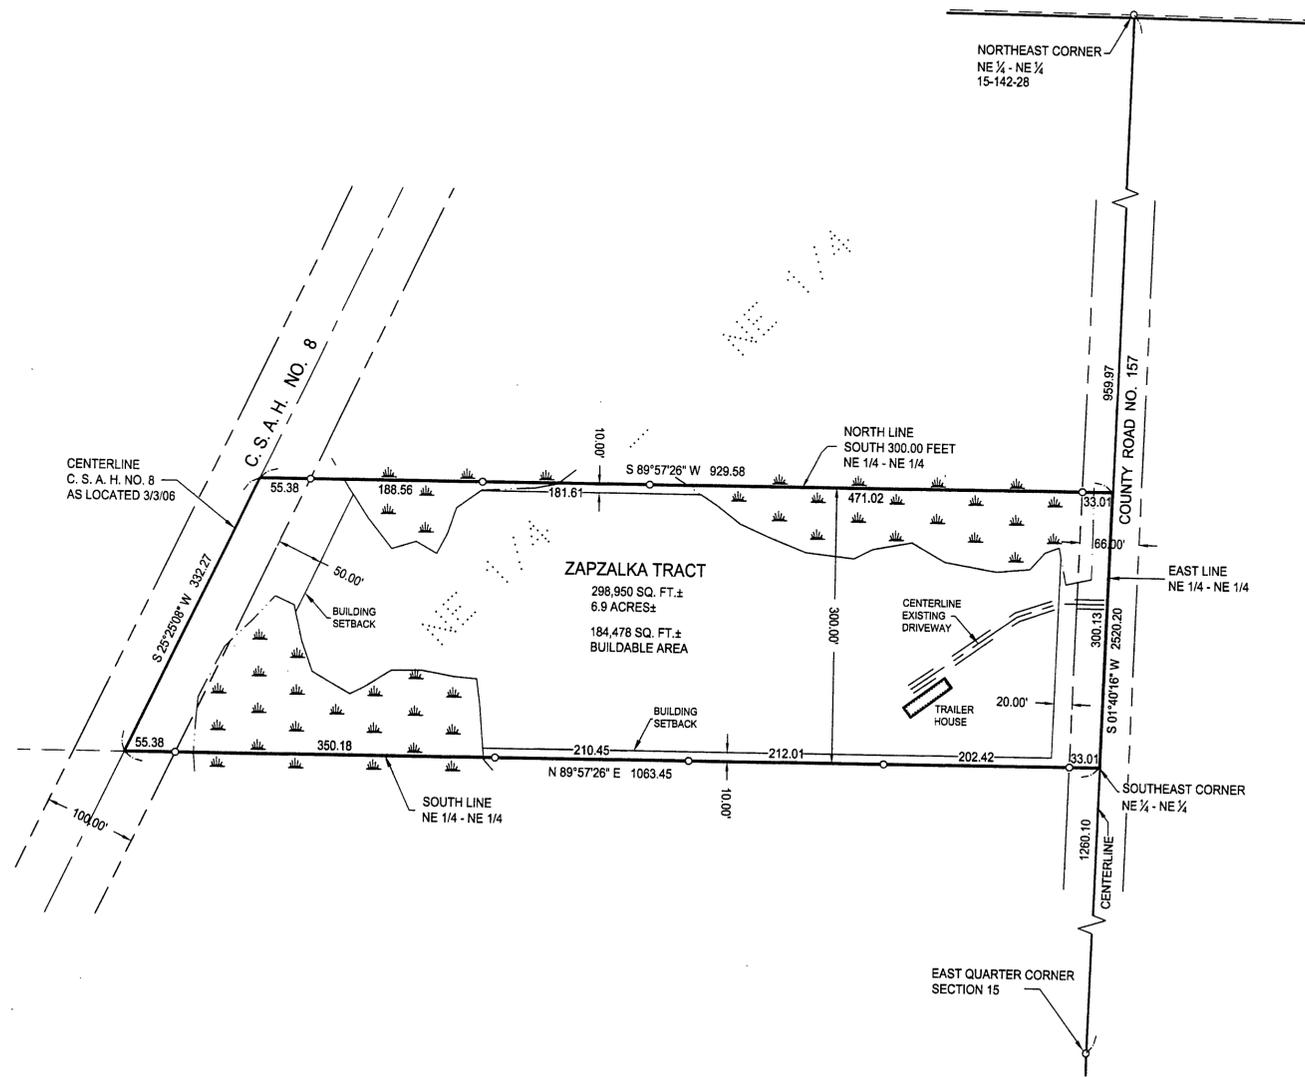

- DENOTES MONUMENT FOUND
- DENOTES IRON MONUMENT SET MARKED BY LICENSE No. 21367
- ☾ DENOTES WET LAND(S)

ORIENTATION OF THIS BEARING SYSTEM IS BASED ON THE EAST LINE OF THE NORTHEAST QUARTER OF THE NORTHEAST QUARTER TO HAVE AN ASSUMED BEARING OF S 1°40'16" W.

DESCRIPTION-REGISTERED LAND
(PROVIDED BY CLIENT)

The South 300 feet lying East of Highway No. 8 of the Northeast Quarter of the Northeast Quarter (NE 1/4 NE 1/4), Section Fifteen (15), Township One Hundred Forty-two (142), Range Twenty-eight (28)

RECEIVED
NE 1/4 NE 1/4 - 15-142-28
MAY 12 2006
3061
CASS COUNTY SURVEYOR

<p>CERTIFICATE OF SURVEY BRENT ZAPZALKA 18251 BELLE PINE DRIVE LITTLE FALLS, MN 56345</p>	<p>PROJ. MGR. TFJ</p> <p>CHECKED BY: TLF</p> <p>DRAWN BY: TFJ</p>	<p>COMPUTER: C082037.dwg</p> <p>FIELD BOOK: BOOK 252 PG. 65</p> <p>FILE NO: 082037</p>	<p>DATE: DATE 4/25/06</p> <p>SCALE: SCALE 1"=100'</p> <p>HORIZ. VERT. NONE</p>	<p>REVISIONS DESCRIPTION</p> <p>DATE</p>	<p>BY</p>	<p>DATE</p>	<p>DATE 4/25/06 LIC. NO. 21367</p>
<p>THE SURVEY CERTIFIES THAT THIS SURVEY, PLAN, SPECIFICATION, OR REPORT WAS PREPARED BY THE SURVEYOR OR UNDER HIS SUPERVISION AND THAT HE IS A DULY LICENSED PROFESSIONAL ENGINEER OR LAND SURVEYOR UNDER THE LAWS OF THE STATE OF MINNESOTA.</p>							<p>© 2006 Landecker & Associates, Inc. Landecker & Associates, Inc. Engineering - Surveying - Planning Walker, MN 56484 Phone: 218-571-1206 Fax: 218-541-2172</p>