


# CERTIFICATE OF SURVEY

GOVERNMENT LOT 2  
SECTION 24, TOWNSHIP 142 NORTH, RANGE 29 WEST,  
CASS COUNTY, MINNESOTA

**RECEIVED**  
CASS COUNTY SURVEYOR  
MAR -7 2006  
#3063

**Landecker & Associates, Inc.**  
Engineering · Surveying · Planning  
Walker, MN 56484  
Phone: 218-547-1296 Fax: 218-547-2272

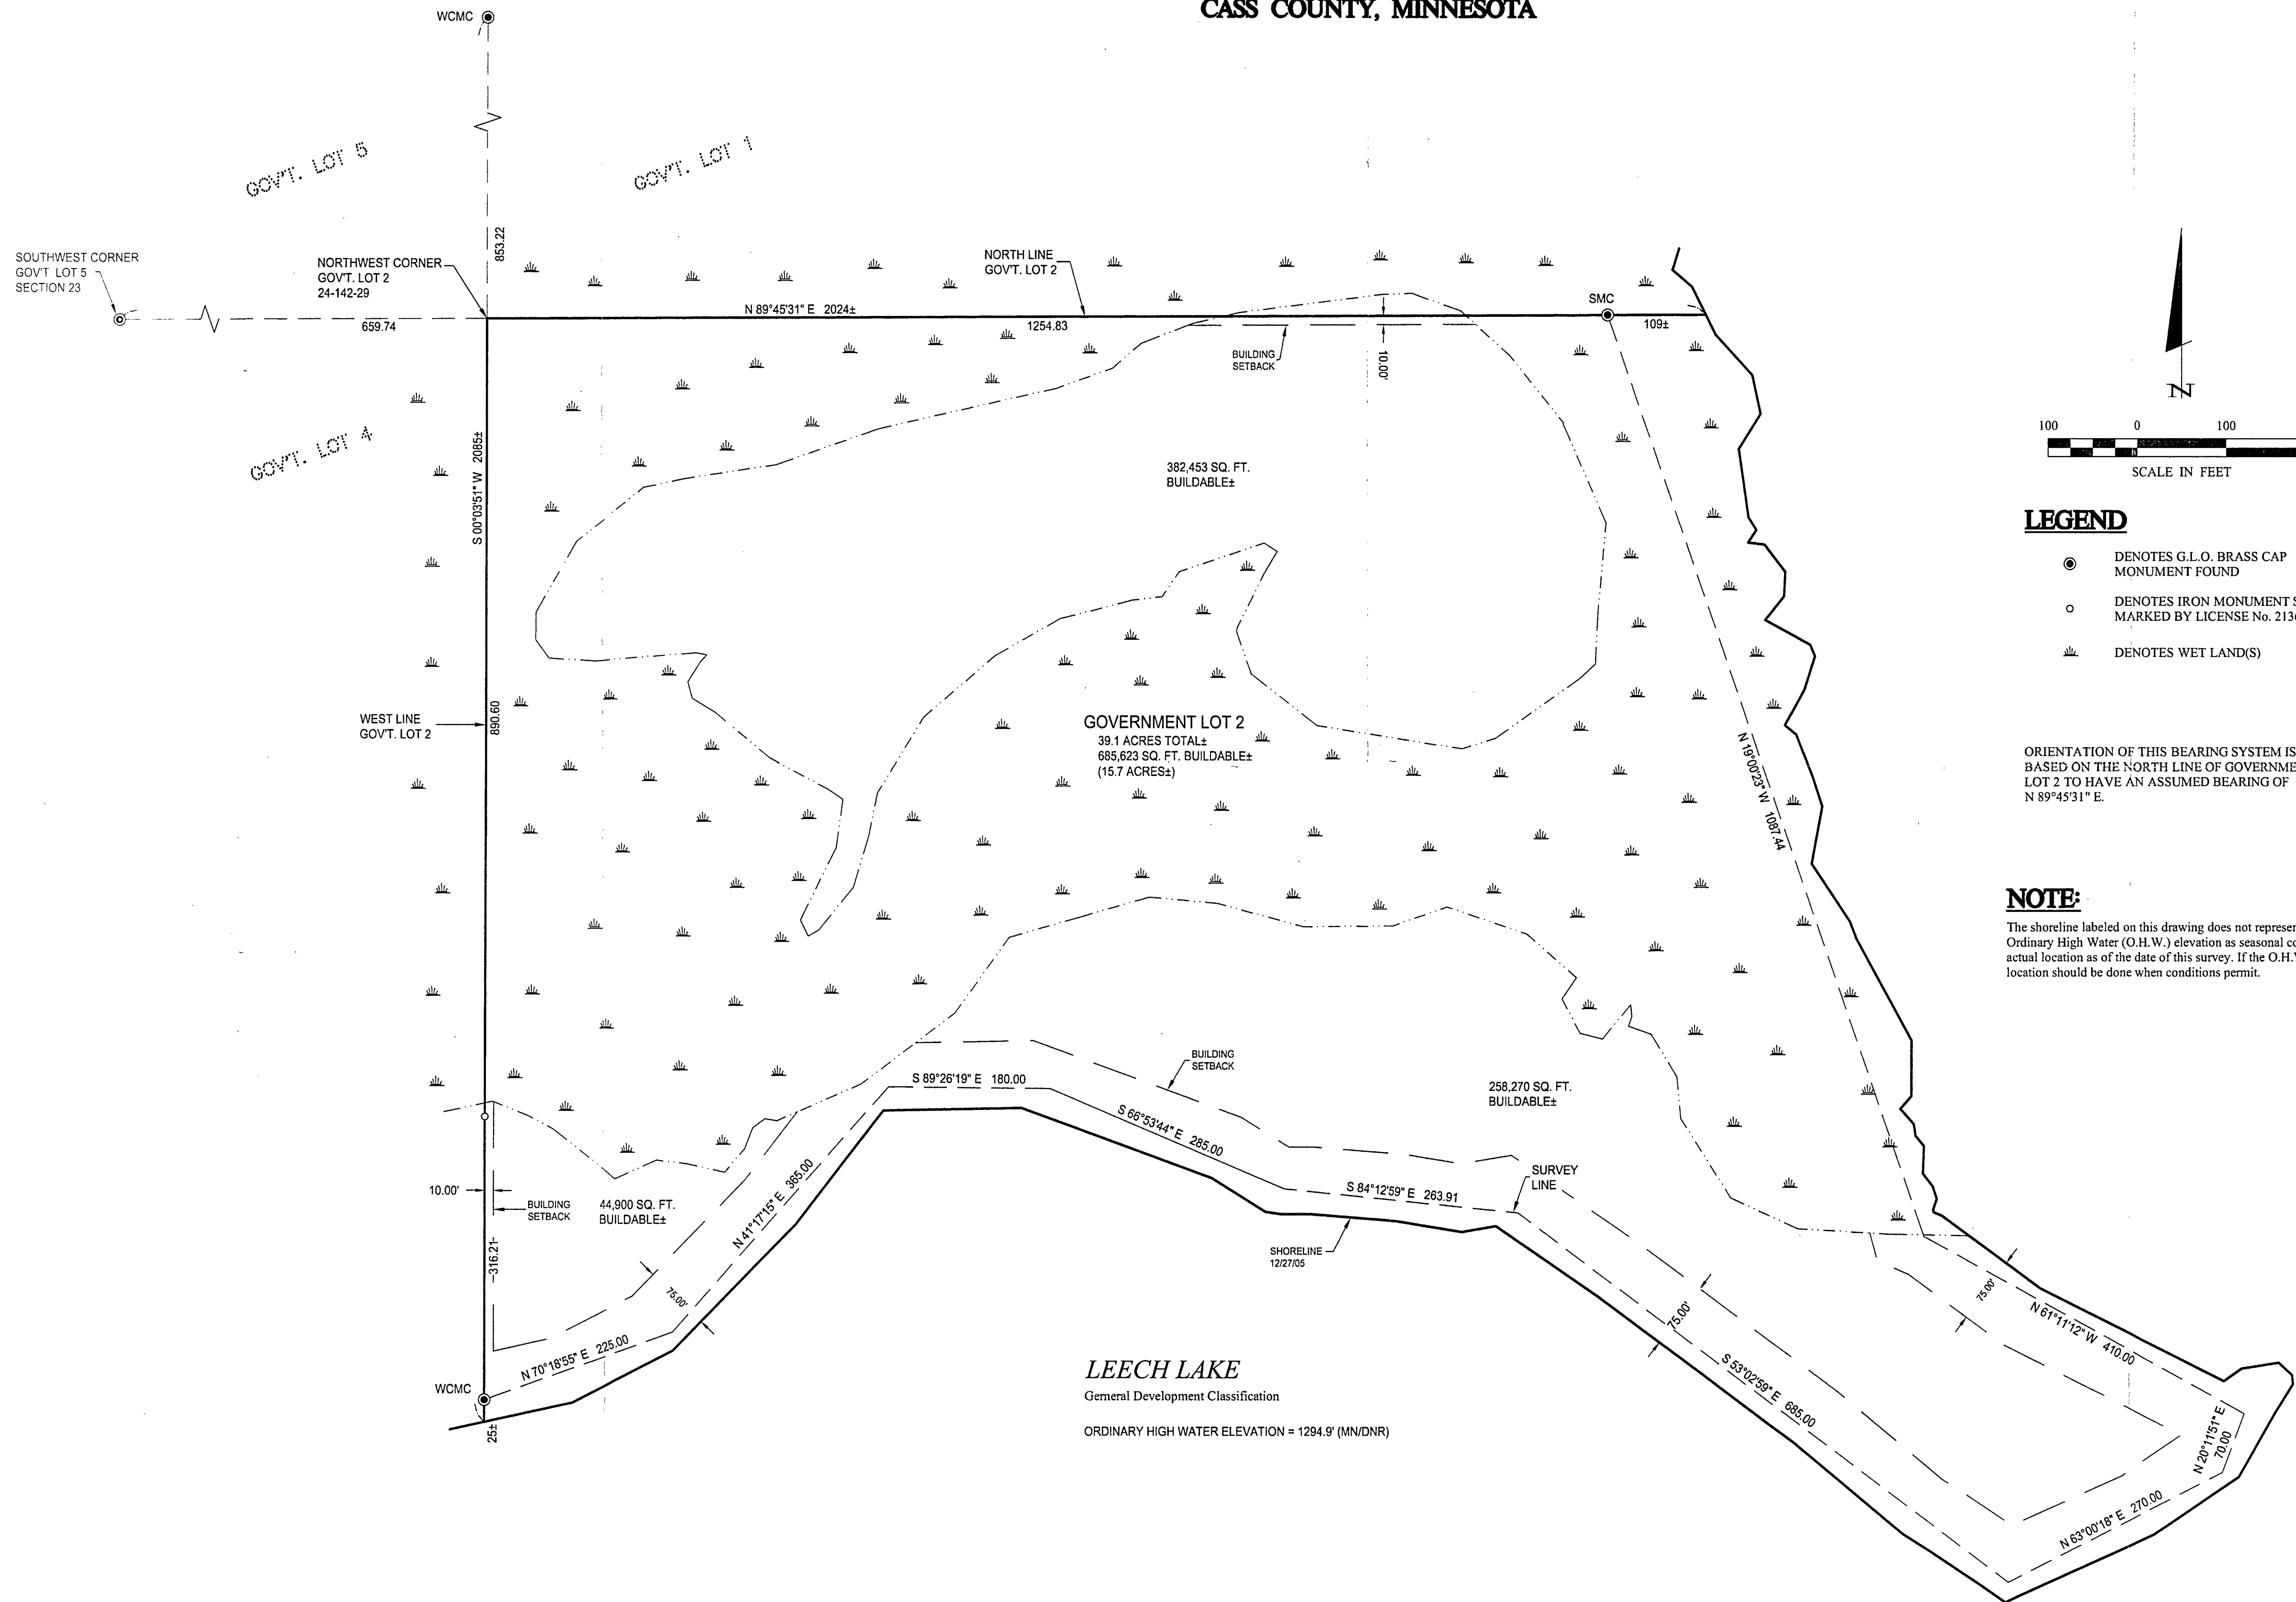

REVISIONS		DATE	DESCRIPTION

DATE: 2/25/06	SCALE: 1"=100'	VERT. NONE
COMPUTER: 062296	FIELD BOOK: BOOK 248 PG. 57	FILE NO: 062296
PROJ. MGR. TRJ	CHECKED BY: TLF	DRAWN BY: TRJ

CERTIFICATE OF SURVEY	
SHEET 1 OF 1	
NIPPERT SMITH 6335 S. ST. CROIX TRAIL HASTINGS, MN 55033	