



CERTIFICATE OF SURVEY

PART OF NORTHWEST QUARTER OF SOUTHWEST QUARTER, SECTION 28, AND
 PART OF EAST HALF OF SOUTHWEST QUARTER, SECTION 29,
 ALL IN TOWNSHIP 142 NORTH, RANGE 31 WEST,
 CASS COUNTY, MINNESOTA

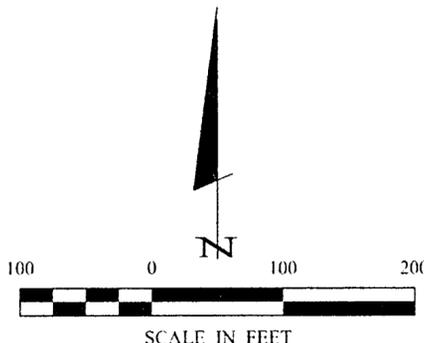

- DENOTES MONUMENT FOUND
- DENOTES IRON MONUMENT SET MARKED BY LICENSE NO. 21367
- ☞ DENOTES WETLAND

ORIENTATION OF THIS BEARING SYSTEM IS BASED ON THE EAST LINE OF THE SE 1/4-SE 1/4 TO HAVE AN ASSUMED BEARING OF N 3° 34' 36" E.

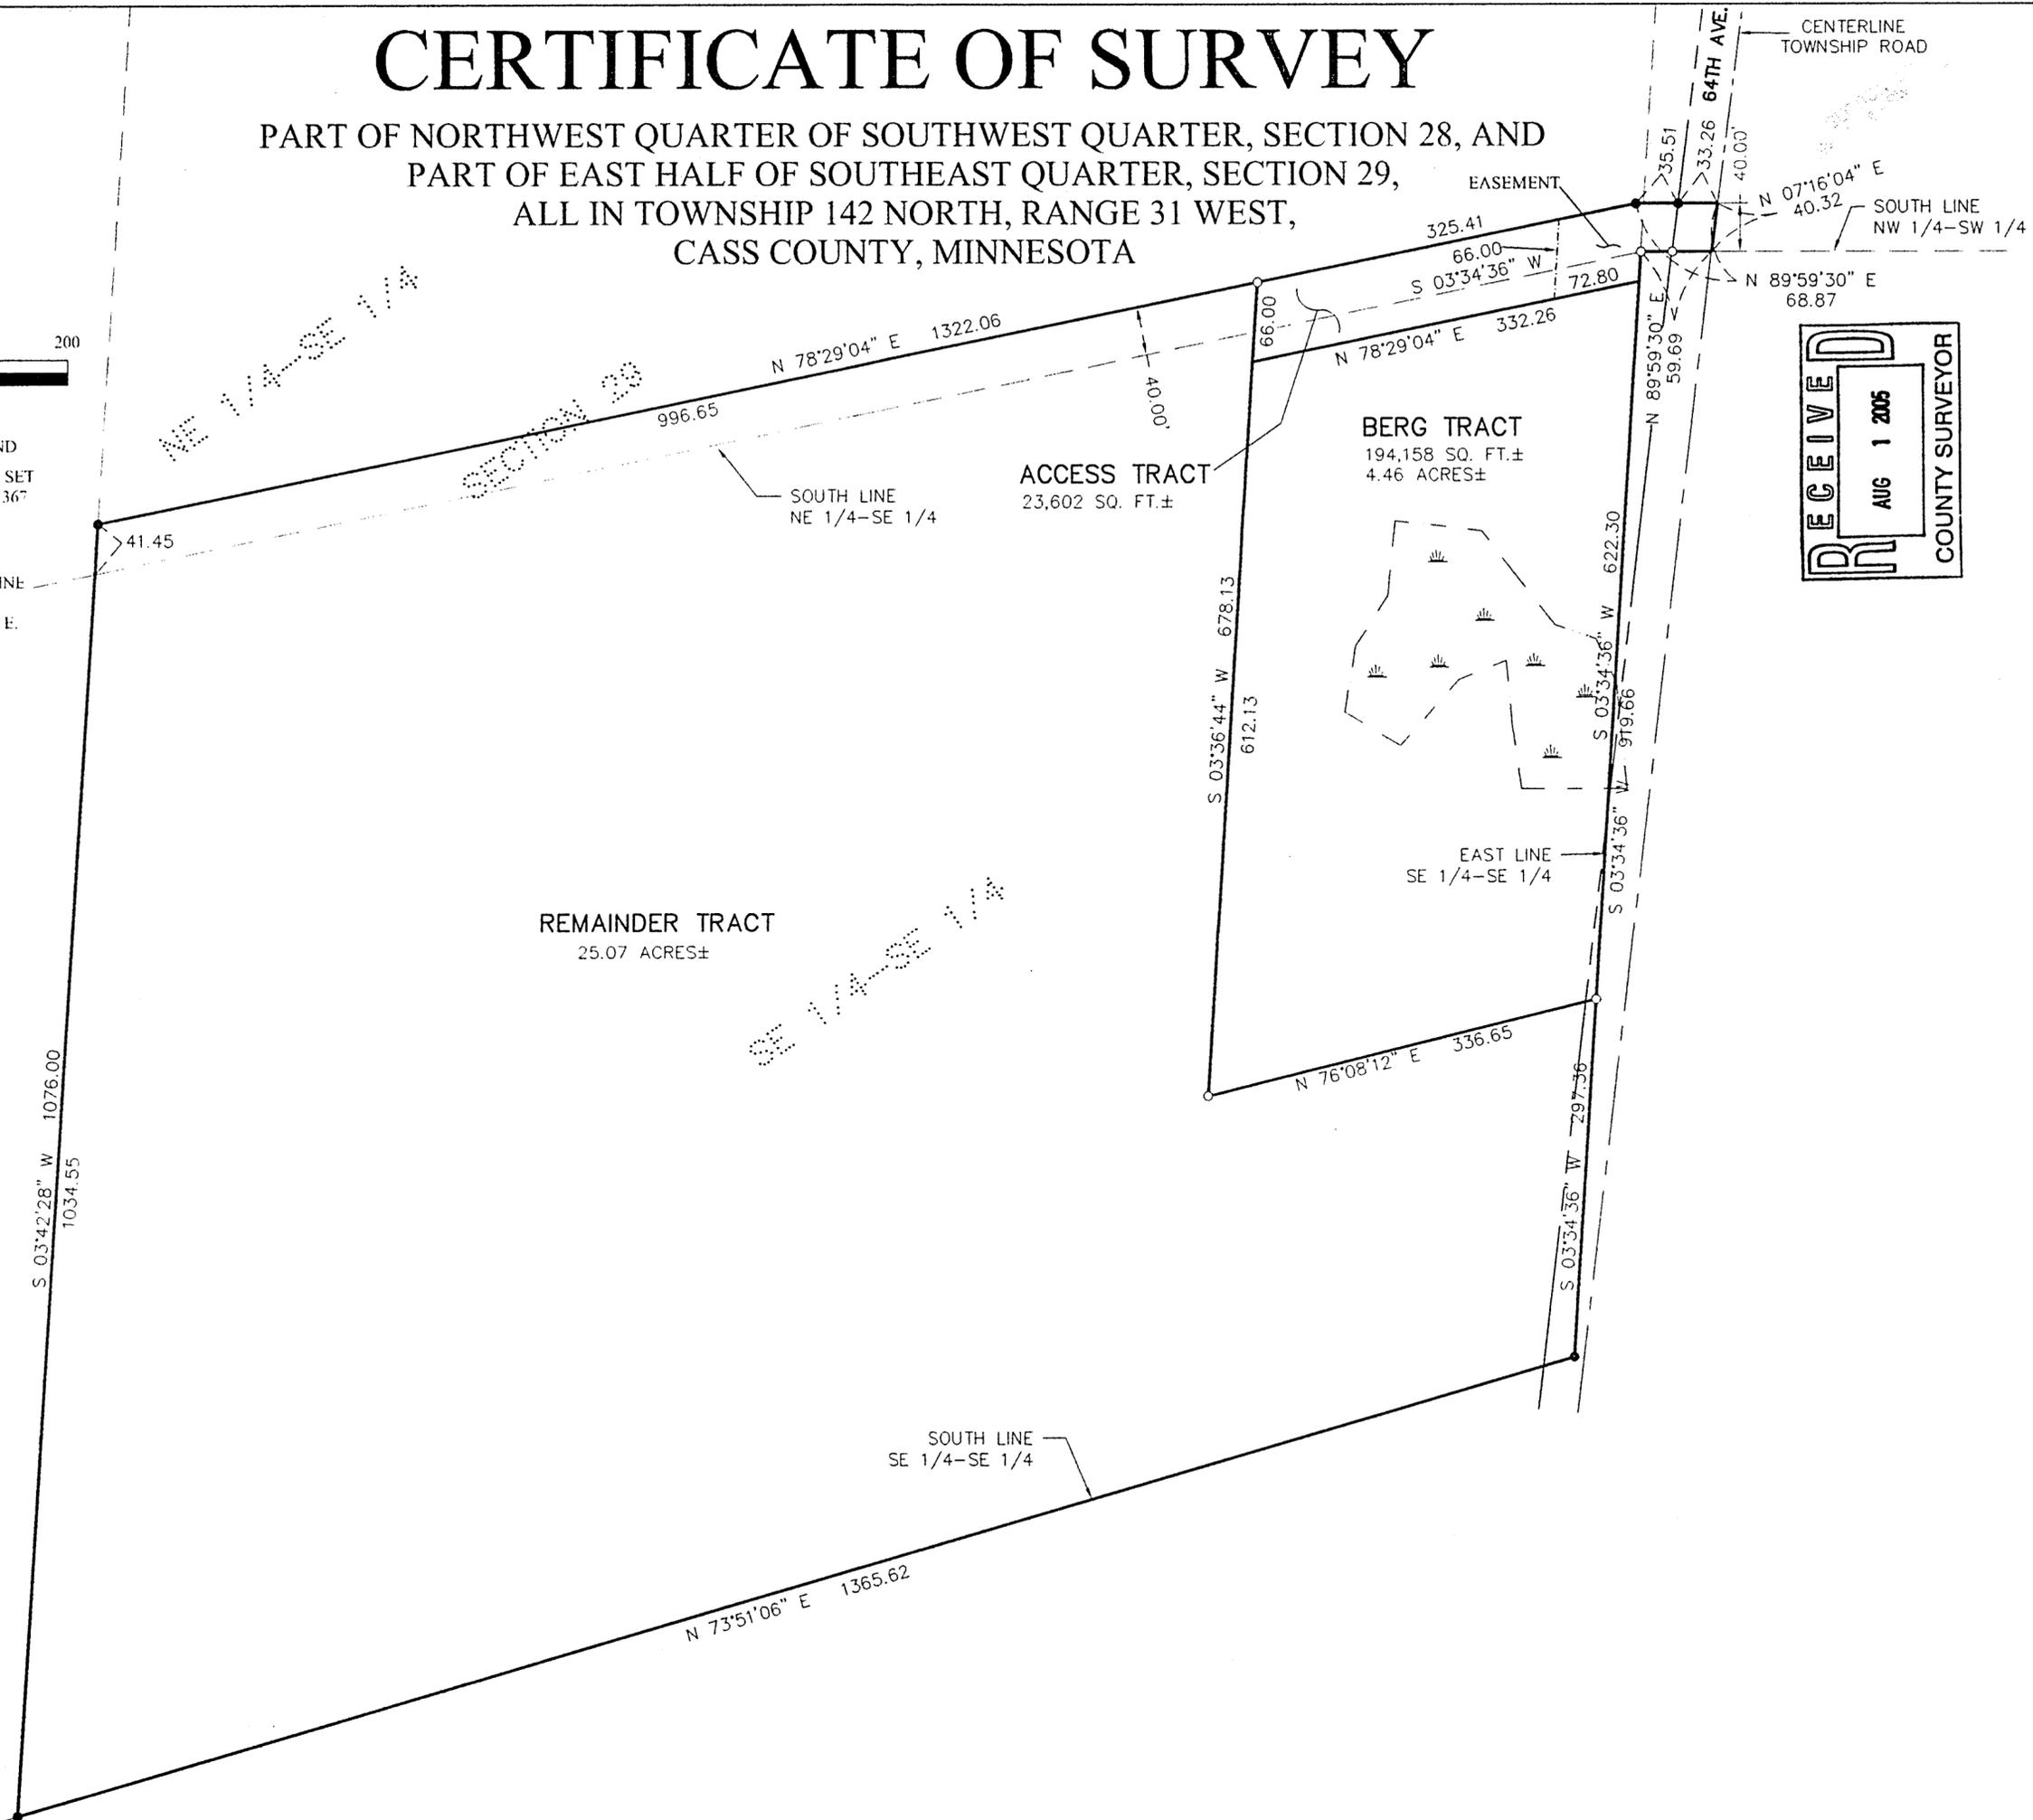

RECEIVED
 AUG 1 2005
 COUNTY SURVEYOR

| | | | | | | | | | | | | | | | | | | |
|--|--|--|-------------------------------|--------------------------|---|-----|---------|--------------------------------|------|-------------|--------------|-------------|---------|--------------|------|-------------|--------------|-------------|
| CERTIFICATE OF SURVEY | | PROJ. MGR. TLF | COMPUTER: 022111 | DATE: 7/20/05 | REVISIONS | BY | DATE | DESCRIPTION | DATE | DESCRIPTION | DATE | DESCRIPTION | DATE | DESCRIPTION | DATE | DESCRIPTION | DATE | DESCRIPTION |
| TREVOR BERG PO BOX 939 WALKER, MN. 56484 | | CHECKED BY: TLF | FIELD BOOK: BOOK 185 PG. 6 | SCALE: HORIZ. 1"=100' | ADDED 66.00 FOOT WIDE EASEMENT | TLF | 3/04/09 | ADDED 66.00 FOOT WIDE EASEMENT | TLF | 7/19/05 | ACCESS TRACT | TLF | 7/19/05 | ACCESS TRACT | TLF | 7/19/05 | ACCESS TRACT | TLF |
| SHEET | | DRAWN BY: DRG | FILE NO. 022111 | VERT. NONE | I HEREBY CERTIFY THAT THIS SURVEY, PLAN, SPECIFICATION, AND REPORT WAS MADE BY ME OR UNDER MY CLOSE PERSONAL SUPERVISION AND THAT I AM A duly LICENSED PROFESSIONAL ENGINEER OR LAND SURVEYOR UNDER THE LAWS OF THE STATE OF MINNESOTA. TERRY L. FREEMAN DATE: 7/20/05 LIC. NO. 21367 | | | | | | | | | | | | | |
| 1 OF 1 | | Landecker & Associates, Inc. Engineering, Surveying, Planning 1111 W. 1st St. Ste. 100 Walker, MN 56484 | | | | | | | | | | | | | | | | |