


CERTIFICATE OF SURVEY

**PART OF THE NORTHWEST QUARTER OF THE SOUTHEAST QUARTER,
SECTION 35, TOWNSHIP 142 NORTH, RANGE 30 WEST,
CASS COUNTY, MINNESOTA**


LEECH LAKE

General Development Classification
LAKE ELEVATION = 1294.27' (10/13/05)
ORDINARY HIGH WATER ELEVATION = 1294.9' (MN/DNR)

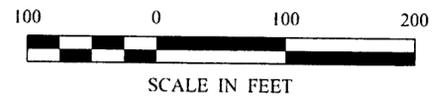

- DENOTES MONUMENT FOUND
- DENOTES IRON MONUMENT SET MARKED BY LICENSE No. 21367
- () DENOTES DEED VALUE

ORIENTATION OF THIS BEARING SYSTEM IS BASED ON THE WEST LINE OF THE NORTHWEST QUARTER OF THE SOUTHEAST QUARTER TO HAVE AN ASSUMED BEARING OF NORTH.

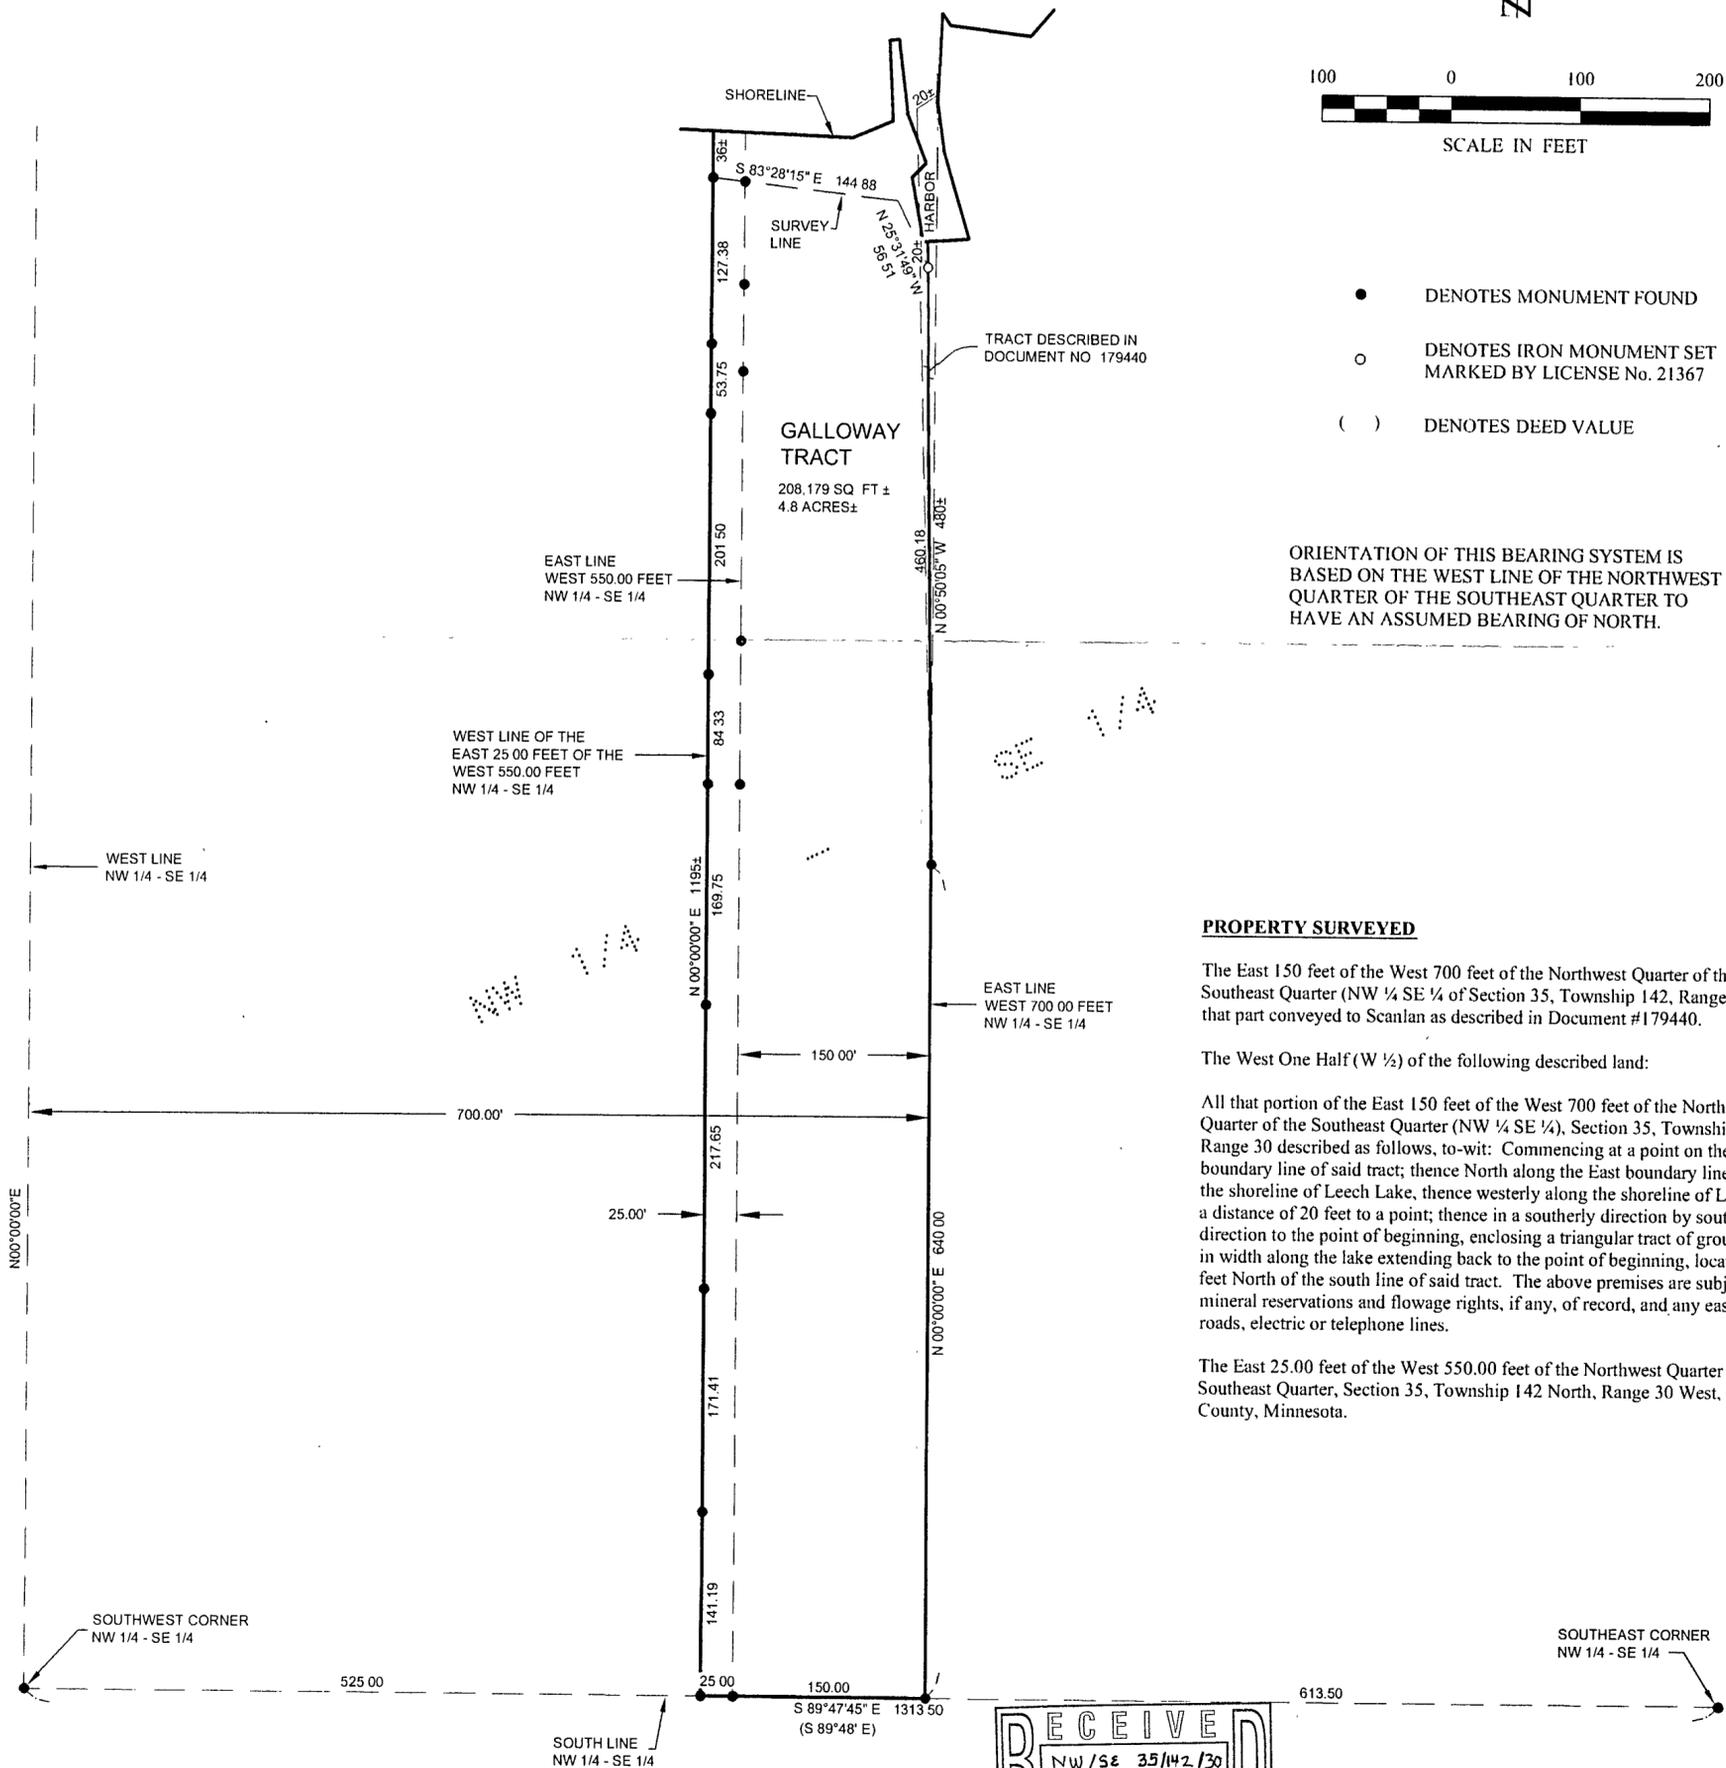

PROPERTY SURVEYED

The East 150 feet of the West 700 feet of the Northwest Quarter of the Southeast Quarter (NW 1/4 SE 1/4) of Section 35, Township 142, Range 30 LESS that part conveyed to Scanlan as described in Document #179440.

The West One Half (W 1/2) of the following described land:

All that portion of the East 150 feet of the West 700 feet of the Northwest Quarter of the Southeast Quarter (NW 1/4 SE 1/4), Section 35, Township 142, Range 30 described as follows, to-wit: Commencing at a point on the East boundary line of said tract; thence North along the East boundary line thereof to the shoreline of Leech Lake, thence westerly along the shoreline of Leech Lake a distance of 20 feet to a point; thence in a southerly direction by southeasterly direction to the point of beginning, enclosing a triangular tract of ground 20 feet in width along the lake extending back to the point of beginning, located 640 feet North of the south line of said tract. The above premises are subject to mineral reservations and flowage rights, if any, of record, and any easements for roads, electric or telephone lines.

The East 25.00 feet of the West 550.00 feet of the Northwest Quarter of the Southeast Quarter, Section 35, Township 142 North, Range 30 West, Cass County, Minnesota.

RECEIVED
NW/SE 35/142/30
DEC 14 2005
#3070
CASS COUNTY SURVEYOR

1 30 1	CERTIFICATE OF SURVEY	PROJ. MGR. DRG	COMPUTER 052207	DATE 10/26/05	REVISIONS DESCRIPTION	BY	I HEREBY CERTIFY THAT THIS SURVEY, PLAN, SPECIFICATION OR REPORT WAS PREPARED BY ME OR UNDER MY DIRECT SUPERVISION AND THAT I AM A LICENSED PROFESSIONAL ENGINEER OR LAND SURVEYOR UNDER THE LAWS OF THE STATE OF MINNESOTA
	DON GALLOWAY P.O. BOX 609 WALKER, MN 56484	CHECKED BY: TLF	FIELD BOOK BOOK 245 PG. 30	SCALE: HORZ 1"=100'	DATE		
	DRAWN BY: TRJ	FILE NO. 052207	VERT. NONE				TERRY L. FREEMAN DATE 10/26/05 LIC. NO. 21367