



CERTIFICATE OF SURVEY

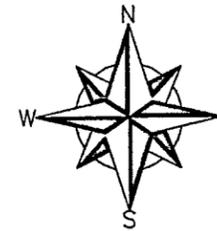

GRAPHIC SCALE

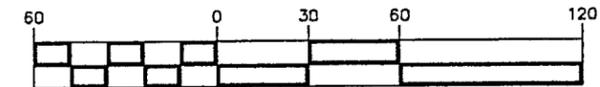

(IN FEET)
1 inch = 60 ft.

DESCRIPTION:

Lots 7 and 8, Block 1, LONG-MAY, according to the recorded plat thereof on file in the office of the County Recorder, Cass County, Minnesota. Subject to existing easements of record.


BENCHMARK:

MnDot Geodetic Database Station #4194 described as a disk in concrete stamped N 46 1934. The station is located 500 feet southeast of the junction of the Heartland Trail and the Paul Bunyan Trail; 57.5 feet south of the Leech Lake Riders Sign; and 33 feet east of State Trail. Elevation = 1326.71 (NGVD 1929).

LEGEND

- DENOTES 1/2 INCH x 14 INCH IRON PIPE SET AND MARKED WITH RLS 17768 CAP.
- DENOTES FOUND SURVEY MONUMENT
- DENOTES SEPTIC CAPS
- ⊙ DENOTES WELL
- ⊕ DENOTES PROPOSED SEPTIC AREA
- DENOTES BUILDING SETBACK LINE
- WL- DENOTES WETLAND
- - - DENOTES WATER ELEVATION
- OHW DENOTES ORDINARY HIGH WATER

RECEIVED
 Lots 7 & 8, Blk 1
 88-142-31
 AUG 12 2005
 # 3081
 CASS COUNTY SURVEYOR

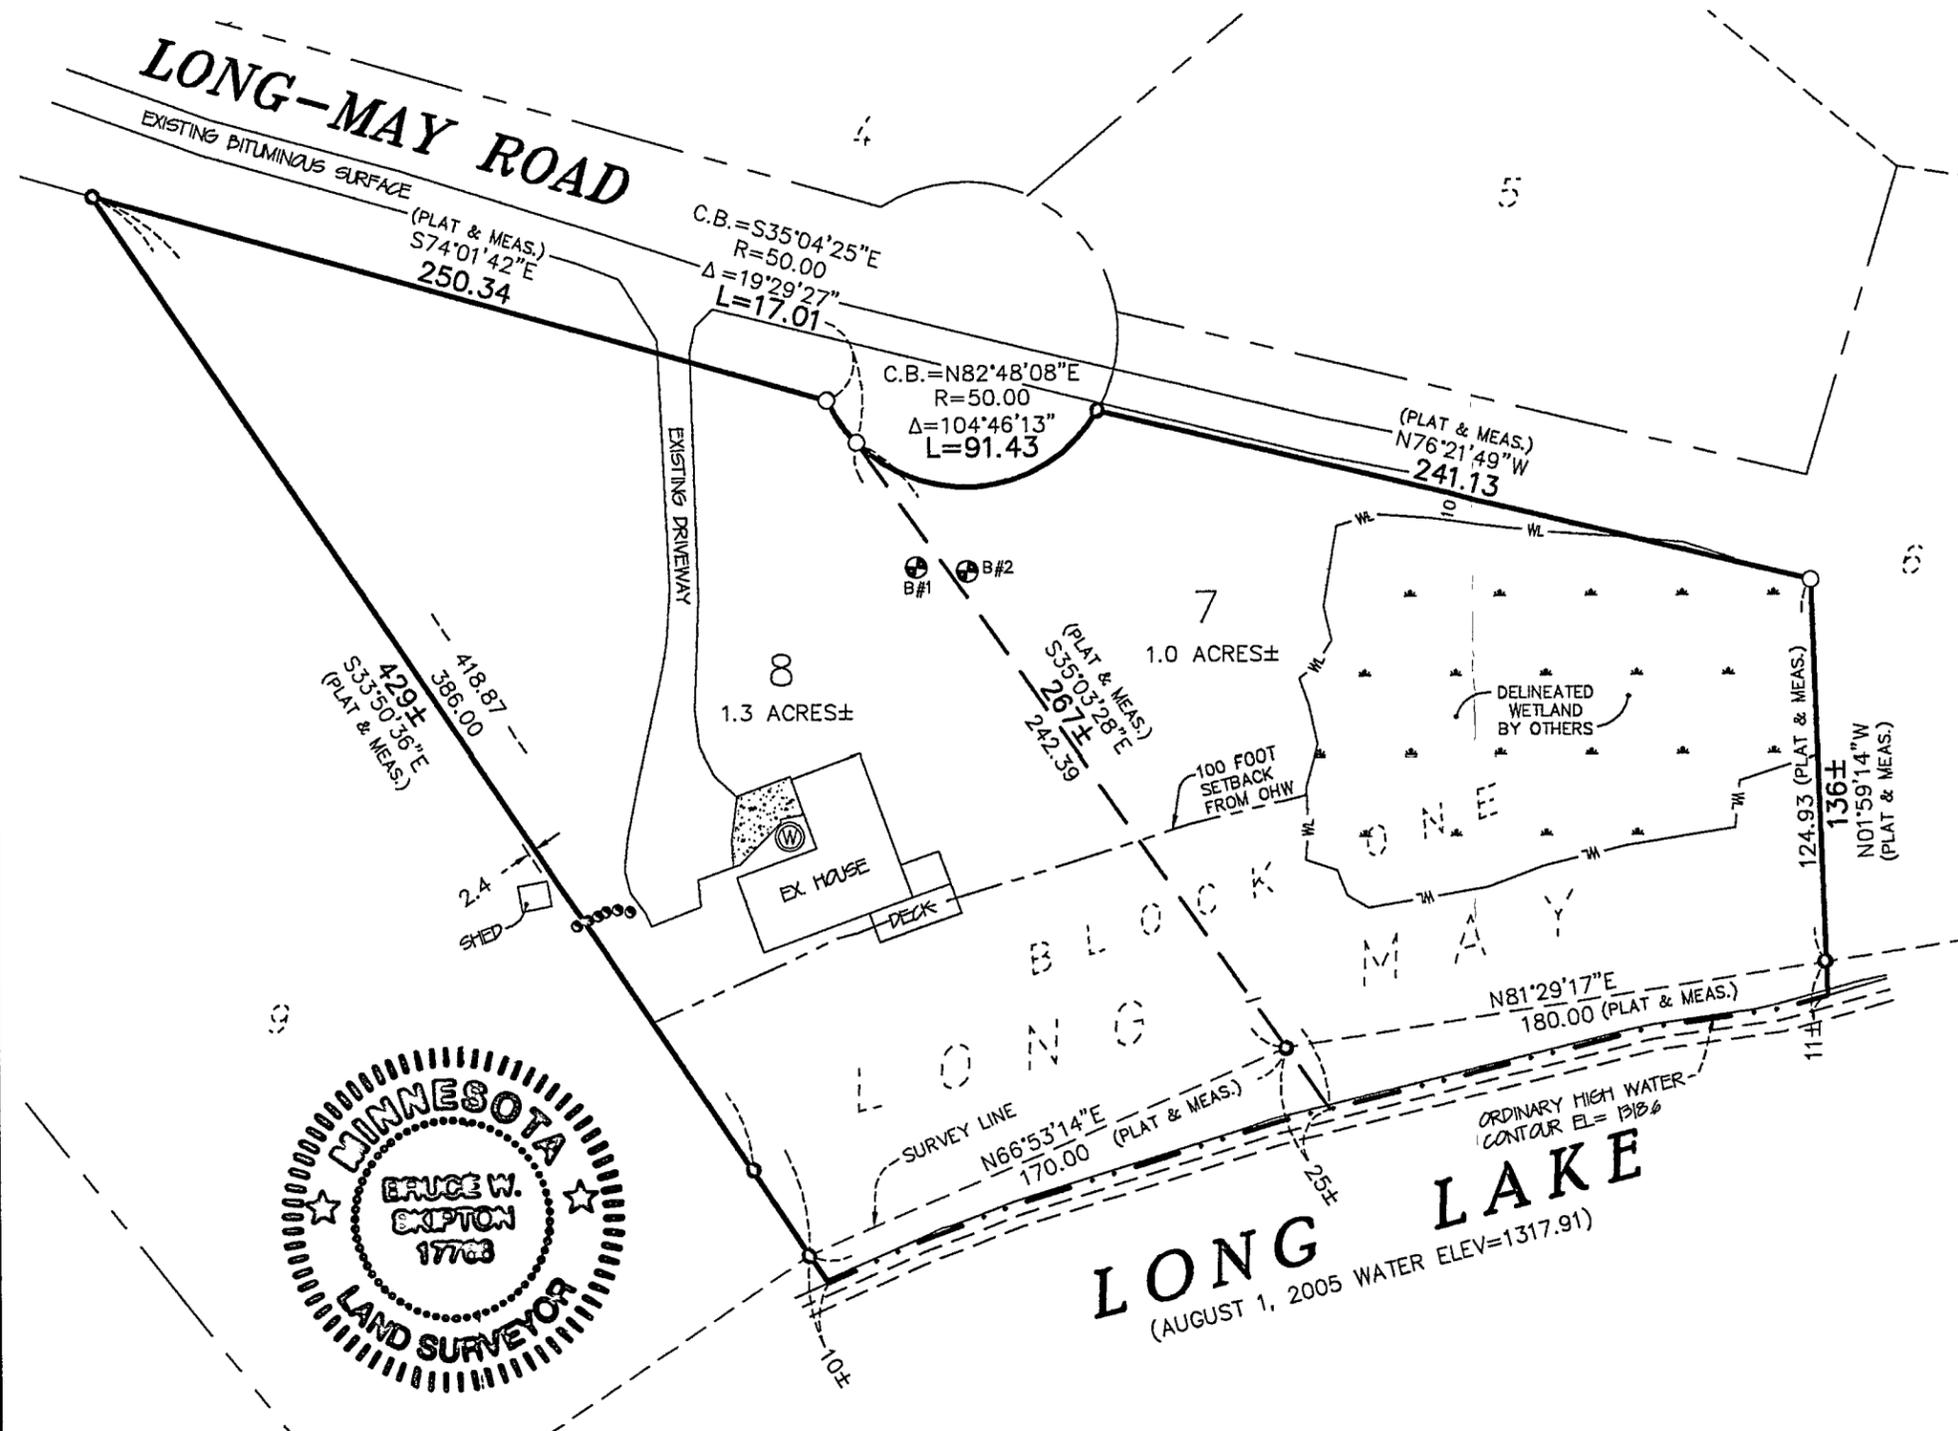

CLIENT:
TOM HANEY
 221 3rd Street East
 Chaska, MN 55318

BOUNDARY SURVEY
 LOTS 7 & 8, BLOCK 1, LONG-MAY
 CASS COUNTY, MINNESOTA

P.O. BOX 7
 609 MINNESOTA AVENUE
 WALKER, MN 56484
 (218)547-3757 OFFICE
 (218)547-3759 FAX

I hereby certify that this survey, plan or report was prepared by me or under my direct supervision and that I am a duly licensed land surveyor under the laws of the state of Minnesota.

Dated this 11th day of August, 2005

By: Bruce W. Skipton
 Bruce W. Skipton, Minnesota License No. 17768

DESIGNED BY: _____ DRAWN BY: JMA

APPROVED BY: BWS JOB NUMBER: 05-022

NO.	DATE	BY	REVISION DESCRIPTION