


CERTIFICATE OF SURVEY

PART OF GOVERNMENT LOT 6,
SECTION 23, TOWNSHIP 143 NORTH, RANGE 29 WEST,
CASS COUNTY, MINNESOTA

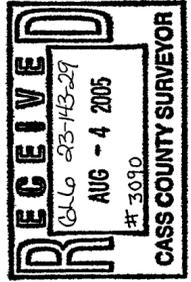


Landecker & Associates, Inc.
Engineering - Surveying - Planning
Grand Rapids, MN 55744
Phone: 1-218-326-1219 Fax: 1-218-326-1219

LEGAL DESCRIPTION PROVIDED BY CLIENT
DOCUMENT NO. 413219


Government Lot Six (6) of Section Twenty-Three (23), Township 143 North, Range 29, West of the Principal Meridian LESS the North 165 feet and South 357 feet thereof, according to the Government survey thereof on file and of record in the office of the Register of Deeds of said County and State.

I HEREBY CERTIFY THAT THIS SURVEY, PLAN, SPECIFICATION, FIELD BOOK, AND ALL INSTRUMENTS AND RECORDS THEREON WERE MADE UNDER MY DIRECT SUPERVISION AND THAT I AM A LICENSED PROFESSIONAL ENGINEER OR LAND SURVEYOR UNDER THE LAWS OF THE STATE OF MINNESOTA.
Jonathan J. Bunkers
JONATHAN J. BUNKERS
DATE: 8-2-05 LIC. NO. 24606

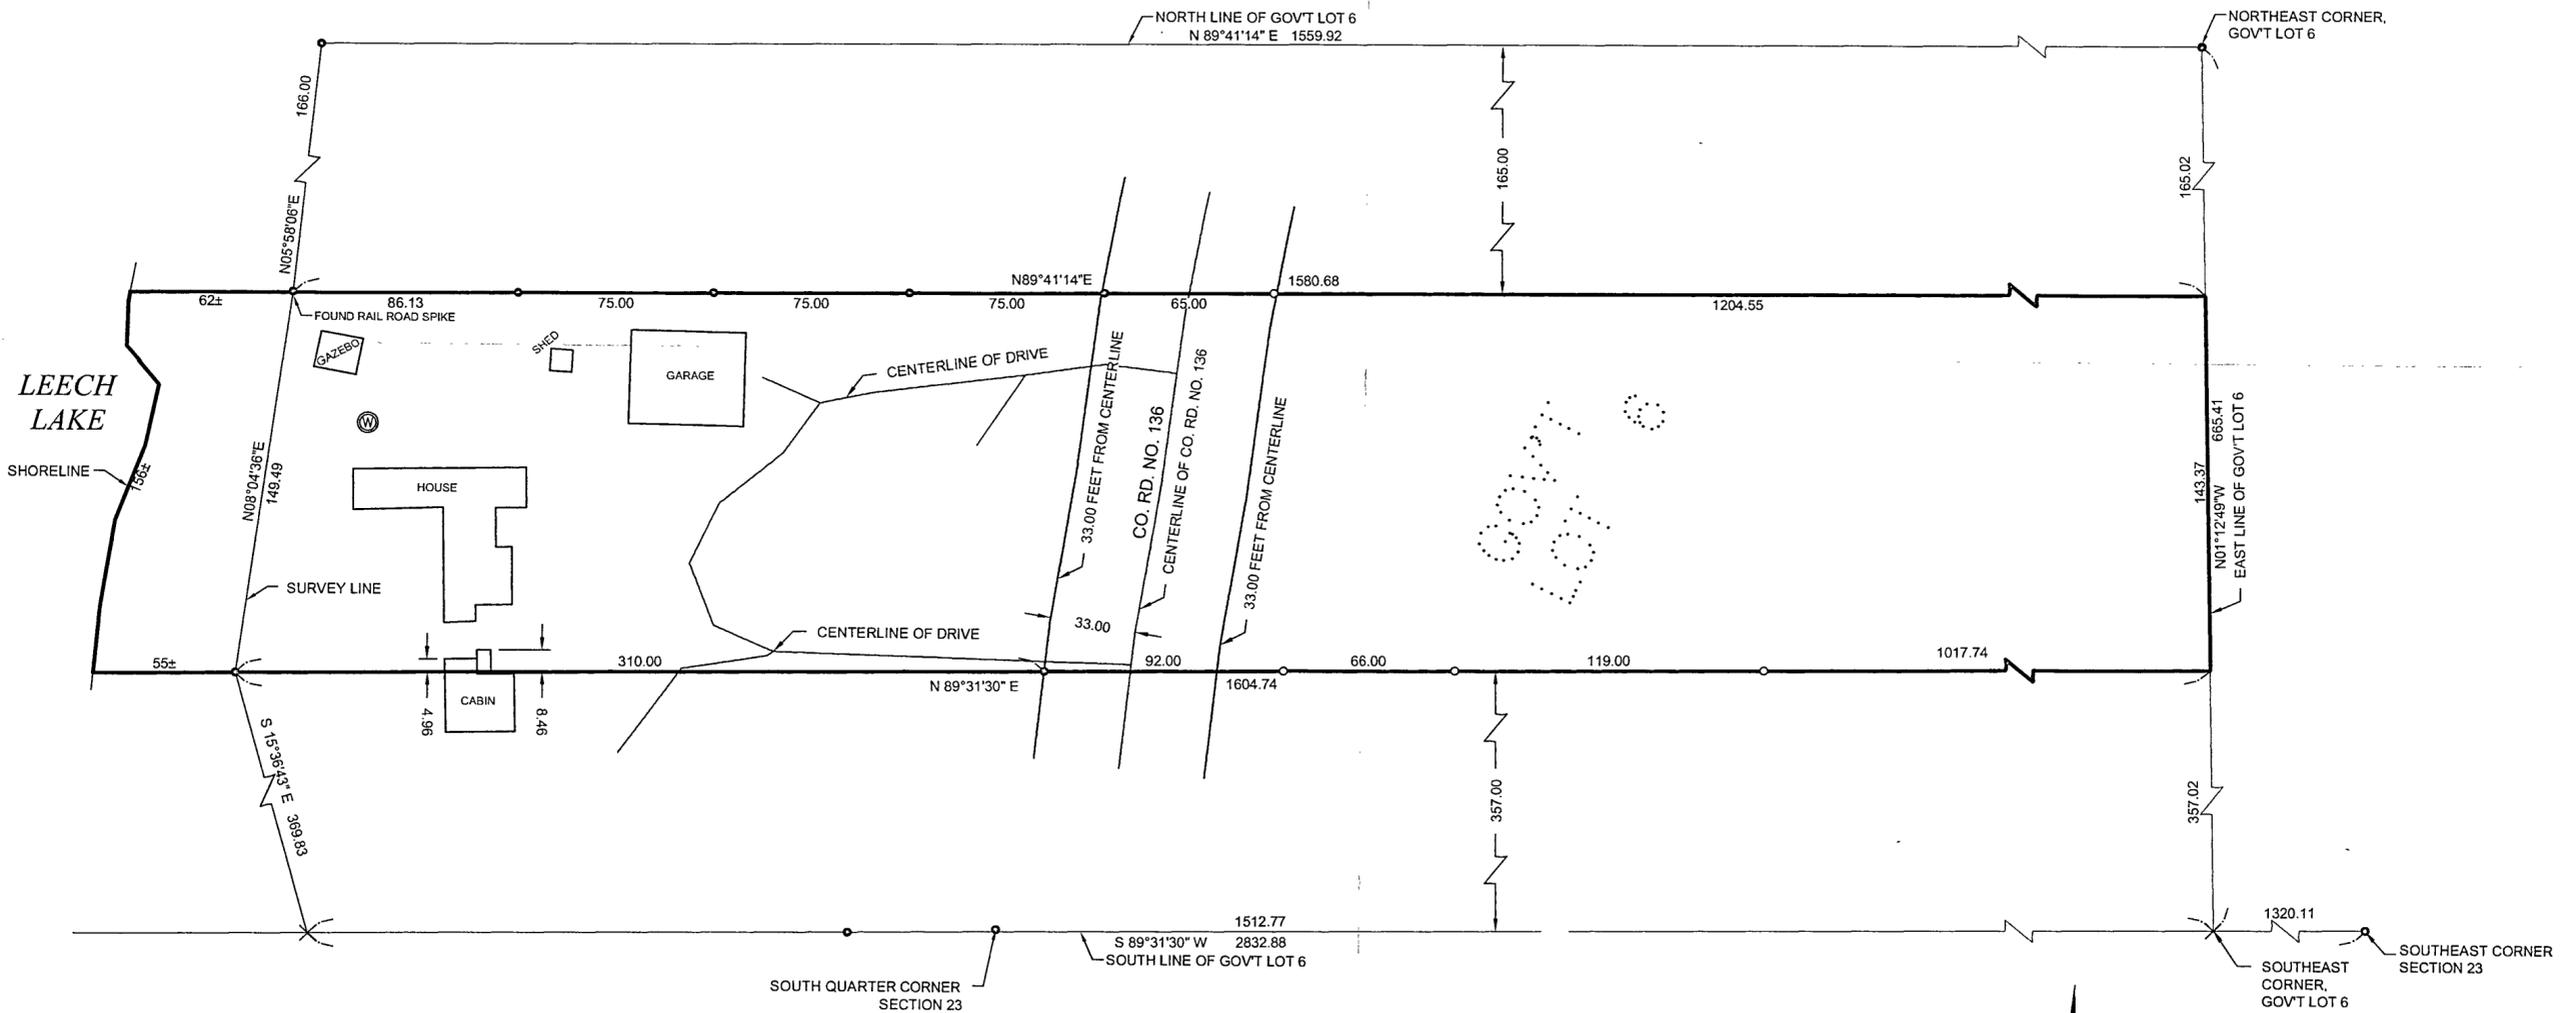

- ⊙ DENOTES EXISTING WELL
- DENOTES MONUMENT FOUND
- DENOTES IRON MONUMENT SET MARKED BY LICENSE NO. 42656
- × DENOTES CALCULATED POSITION

ORIENTATION OF THIS BEARING SYSTEM IS BASED ON THE EAST LINE OF THE GOVERNMENT LOT 6 TO HAVE AN ASSUMED BEARING OF N01°12'49"W.

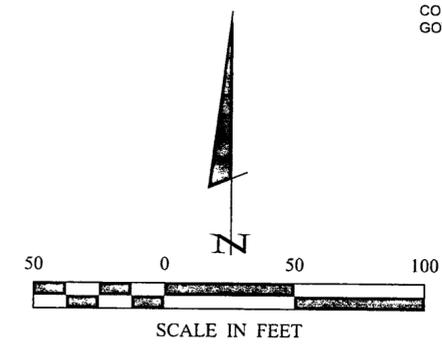

REVISIONS	DATE	DESCRIPTION

DATE: 08/02/05
SCALE: 1" = 50'
HORZ. 1" = 50'
VERT. NONE

COMPUTER: C053060
FIELD BOOK: BOOK 155 pg. 65
FILE NO: 053060

PROJ. MGR. DJW
CHECKED BY: JJB
DRAWN BY: BHJ

CERTIFICATE OF SURVEY
MABLE FORSBERG
10433 SUGAR POINT DRIVE NW
FEDERAL DAM, MN 56641