


# CERTIFICATE OF SURVEY


PART OF GOVERNMENT LOT 6,  
SECTION 14, TOWNSHIP 143 NORTH RANGE 31 WEST,  
CASS COUNTY, MINNESOTA

**RECEIVED**  
G.L.C. 14-143-31  
SEP - 2 2005  
#3098  
CASS COUNTY SURVEYOR

**Landecker & Associates, Inc.**  
Engineering, Surveying, Planning  
P.O. Box 21847, St. Paul, MN 55121  
Lic. No. 21847227

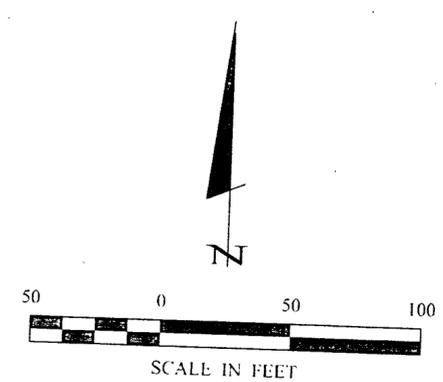

**LEECH LAKE**  
General Development Lake  
ORDINARY HIGH WATER ELEVATION = 1294.9'

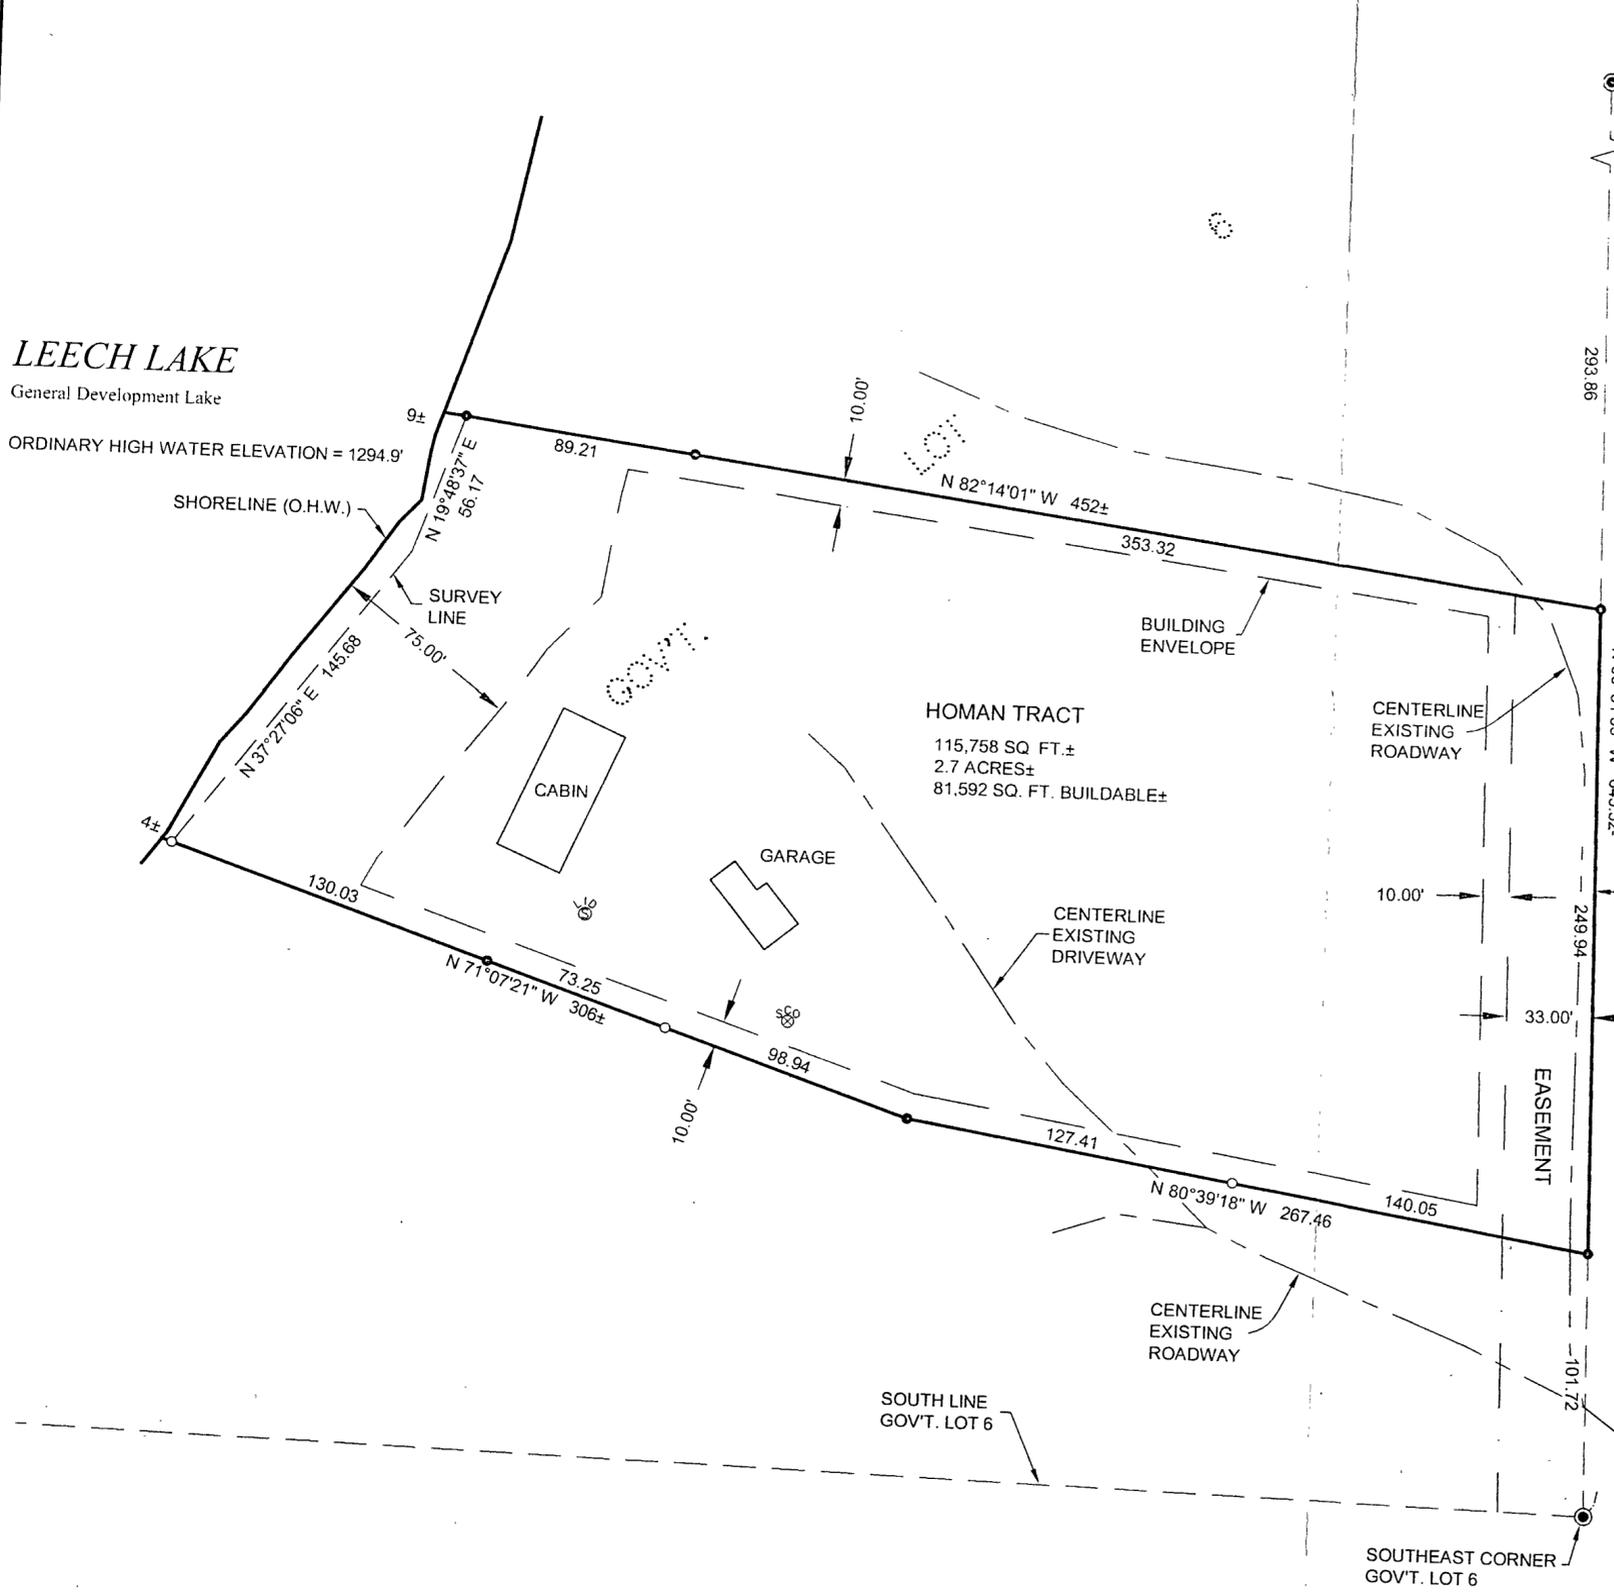

| REVISIONS | DATE | DESCRIPTION |
|-----------|------|-------------|
|           |      |             |
|           |      |             |
|           |      |             |

|            |         |             |          |           |      |          |        |
|------------|---------|-------------|----------|-----------|------|----------|--------|
| DATE       | 8/23/05 | SCALE       | 1"=50'   | HORIZ.    | NONE | VERT.    | NONE   |
| COMPUTER   | 052188  | FIELD BOOK  | BOOK 241 | PG.       | 20   | FILE NO. | 052188 |
| PROJ. MGR. | DRG     | CHECKED BY: | TLF      | DRAWN BY: | TRJ  |          |        |

|                       |                     |
|-----------------------|---------------------|
| CERTIFICATE OF SURVEY | JAMES HOMAN         |
|                       | 11250 ACKERMAN ROAD |
|                       | VIRDIN, IL 62690    |
| SHEET                 | 1 of 1              |