


# CERTIFICATE OF SURVEY

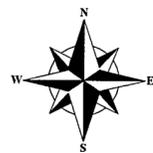


GRAPHIC SCALE



( IN FEET )  
1 inch = 60 ft.

**LEGEND**

- DENOTES 1/2 INCH IRON MONUMENT SET WITH CAP LS 17768
- DENOTES IRON MONUMENT FOUND
- (DEED) DENOTES DIMENSION PER DEED DOC. NO. 443271

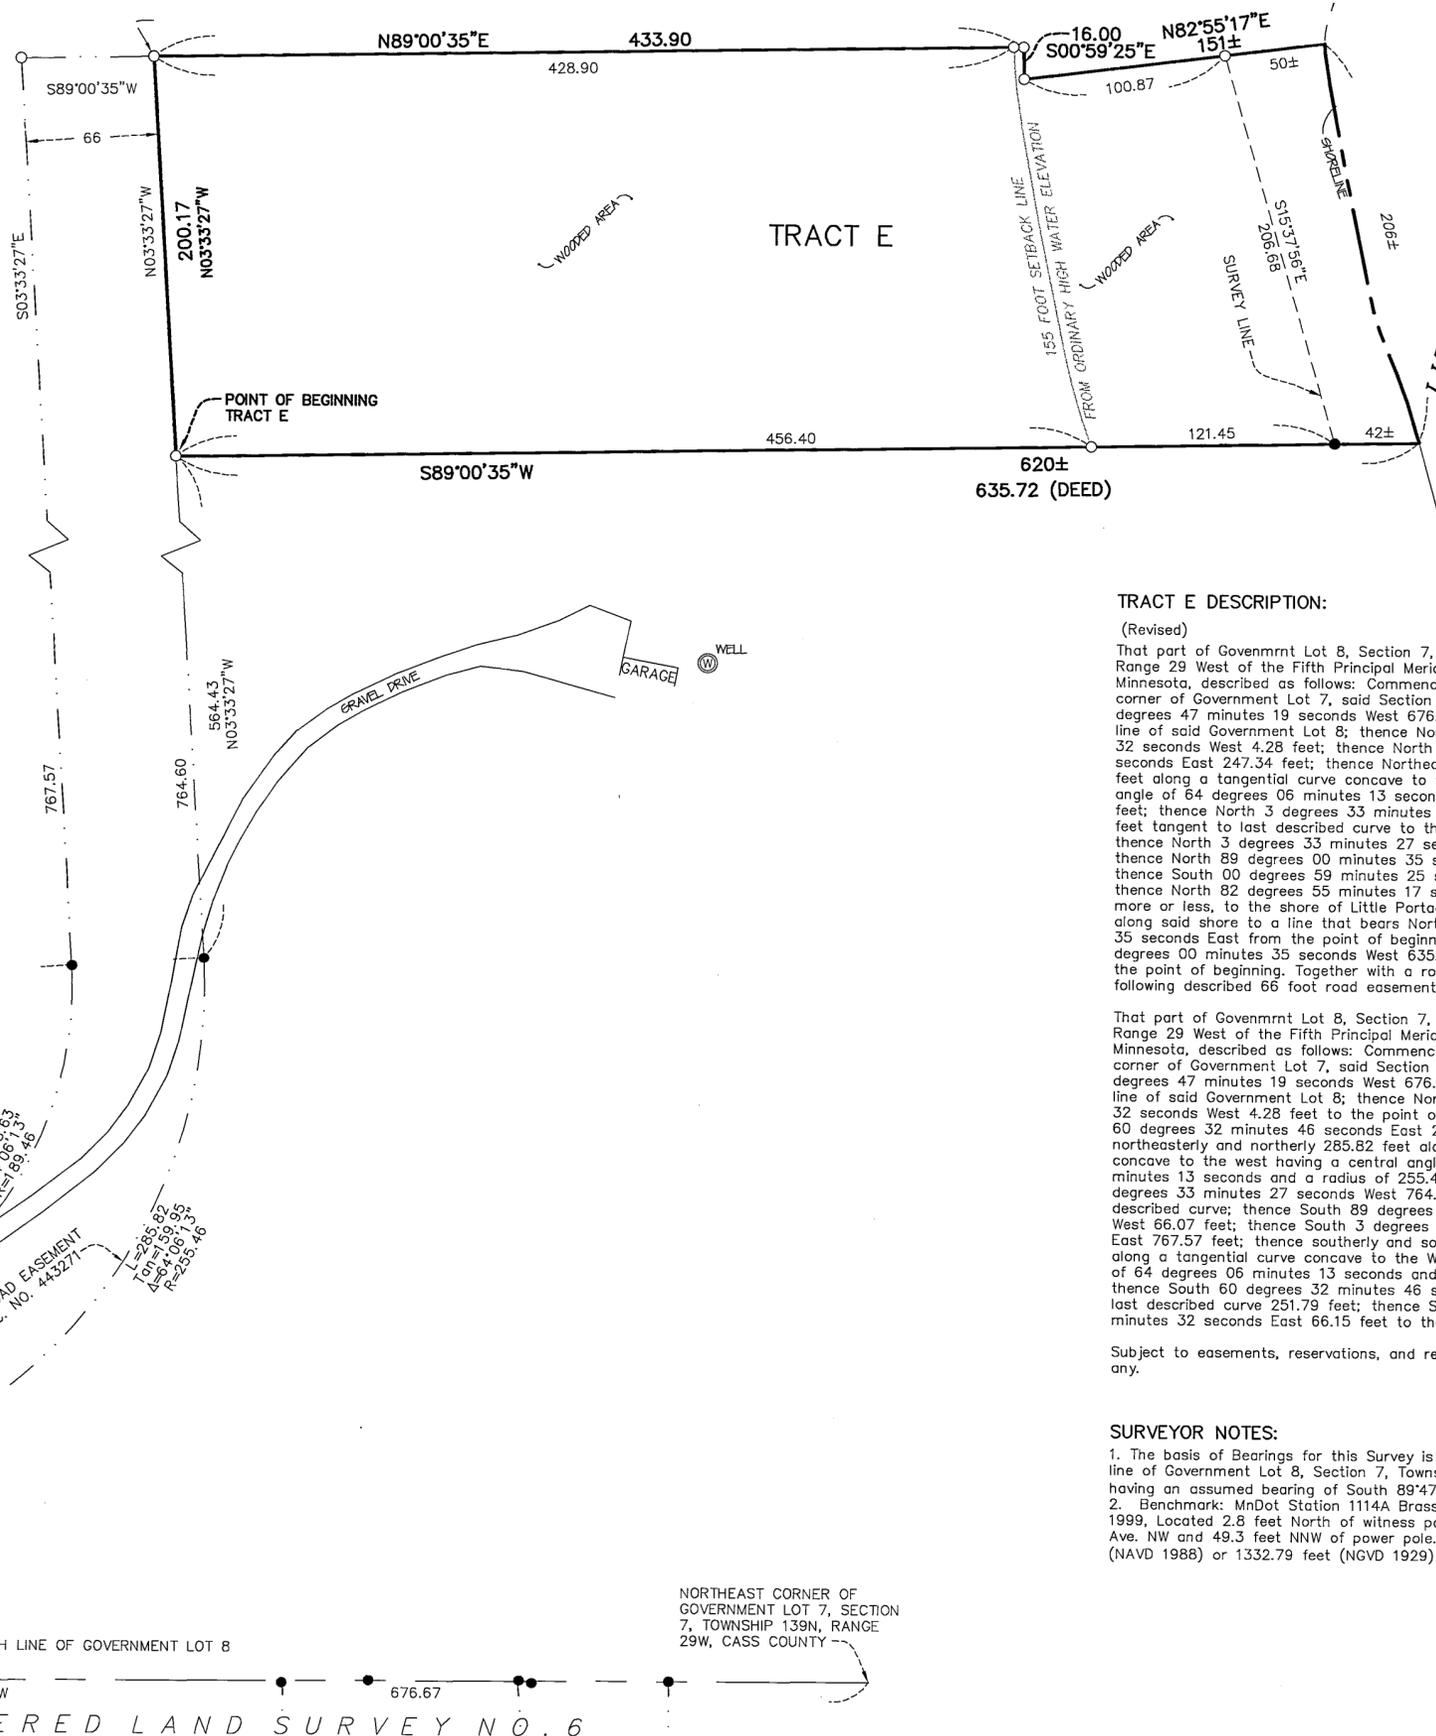

Date: March 31, 2006  
Water Elevation  
1321.0 feet (NGVD 1929)  
MN Dnr Ordinary High Water  
Elevation = 1320.7 feet

**TRACT E DESCRIPTION:**

(Revised)  
That part of Governmrt Lot 8, Section 7, Township 139 North, Range 29 West of the Fifth Principal Meridian in Cass County, Minnesota, described as follows: Commencing at the Northeast corner of Government Lot 7, said Section 7; thence South 89 degrees 47 minutes 19 seconds West 676.67 feet along the South line of said Government Lot 8; thence North 33 degrees 18 minutes 32 seconds West 4.28 feet; thence North 60 degrees 32 minutes 46 seconds East 247.34 feet; thence Northeasterly and Northerly 285.82 feet along a tangential curve concave to the west having a central angle of 64 degrees 06 minutes 13 seconds and a radius of 255.46 feet tangent to last described curve to the point of beginning; thence North 3 degrees 33 minutes 27 seconds West 200.17 feet; thence North 89 degrees 00 minutes 35 seconds East 433.90 feet; thence South 00 degrees 59 minutes 25 seconds East 16.00 feet; thence North 82 degrees 55 minutes 17 seconds East 151 feet, more or less, to the shore of Little Portage Lake; thence Southerly along said shore to a line that bears North 89 degrees 00 minutes 35 seconds East from the point of beginning; thence South 89 degrees 00 minutes 35 seconds West 635.72 feet more or less to the point of beginning. Together with a road easement over the following described 66 foot road easement:

That part of Governmrt Lot 8, Section 7, Township 139 North, Range 29 West of the Fifth Principal Meridian in Cass County, Minnesota, described as follows: Commencing at the Northeast corner of Government Lot 7, said Section 7; thence South 89 degrees 47 minutes 19 seconds West 676.67 feet along the South line of said Government Lot 8; thence North 33 degrees 18 minutes 32 seconds West 4.28 feet to the point of beginning; thence North 60 degrees 32 minutes 46 seconds East 247.34 feet; thence northeasterly and northerly 285.82 feet along a tangential curve concave to the west having a central angle of 64 degrees 06 minutes 13 seconds and a radius of 255.46 feet; thence North 3 degrees 33 minutes 27 seconds West 764.60 feet tangent to last described curve; thence South 89 degrees 00 minutes 35 seconds West 66.07 feet; thence South 3 degrees 33 minutes 27 seconds East 767.57 feet; thence southerly and southwesterly 211.97 feet along a tangential curve concave to the West having a central angle of 64 degrees 06 minutes 13 seconds and a radius of 189.46 feet; thence South 60 degrees 32 minutes 46 seconds West tangent to last described curve 251.79 feet; thence South 33 degrees 18 minutes 32 seconds East 66.15 feet to the point of beginning.

Subject to easements, reservations, and restrictions of record, if any.

**SURVEYOR NOTES:**

1. The basis of Bearings for this Survey is based on the southerly line of Government Lot 8, Section 7, Township 139N, Range 29W having an assumed bearing of South 89°47'19" West.
2. Benchmark: MnDot Station 1114A Brass Disk Stamped 1114A 1999, Located 2.8 feet North of witness post, 30 feet East of 20th Ave. NW and 49.3 feet NNW of power pole. Elevation= 1333.53 feet (NAVD 1988) or 1332.79 feet (NGVD 1929)


REGISTERED LAND SURVEY NO. 6

I hereby certify that this survey, plan or report was prepared by me or under my direct supervision and that I am a duly licensed land surveyor under the laws of the state of Minnesota. Dated this 11th day of April, 2006  
By: *Bruce W. Skipton*  
Bruce W. Skipton, Minnesota License No. 17768



**BOUNDARY SURVEY**  
PART OF GOVERNMENT LOT 8, SECTION 7,  
TOWNSHIP 139N, RANGE 29W,  
CASS COUNTY, MINNESOTA

CLIENT:  
**DUSTIN ZACHER**  
P.O. Box 1590  
Walker, MN 56484

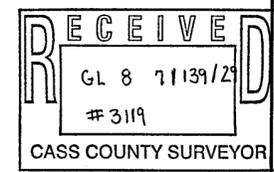

DESIGNED BY: JWA	APPROVED BY: BWS	DATE: 4-11-06
DRAWN BY: JWA	CHECKED BY: BWS	DATE: 4-11-06
JOB NUMBER: 05-003	REVISION DESCRIPTION:	
	1. Initial	
	2. Initial	