
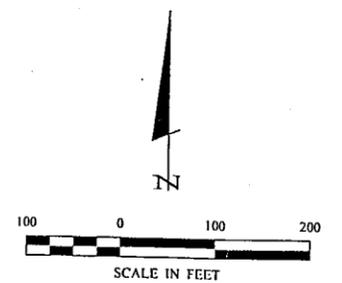
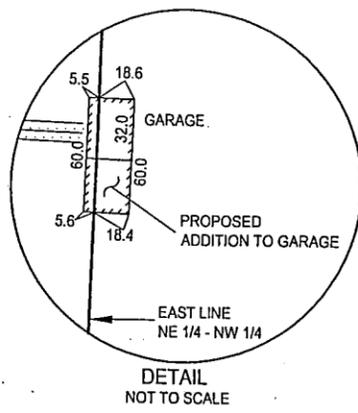


# CERTIFICATE OF SURVEY

THE NORTHEAST QUARTER OF THE NORTHWEST QUARTER  
SECTION 11, TOWNSHIP 141 NORTH, RANGE 30 WEST,  
CASS COUNTY, MINNESOTA

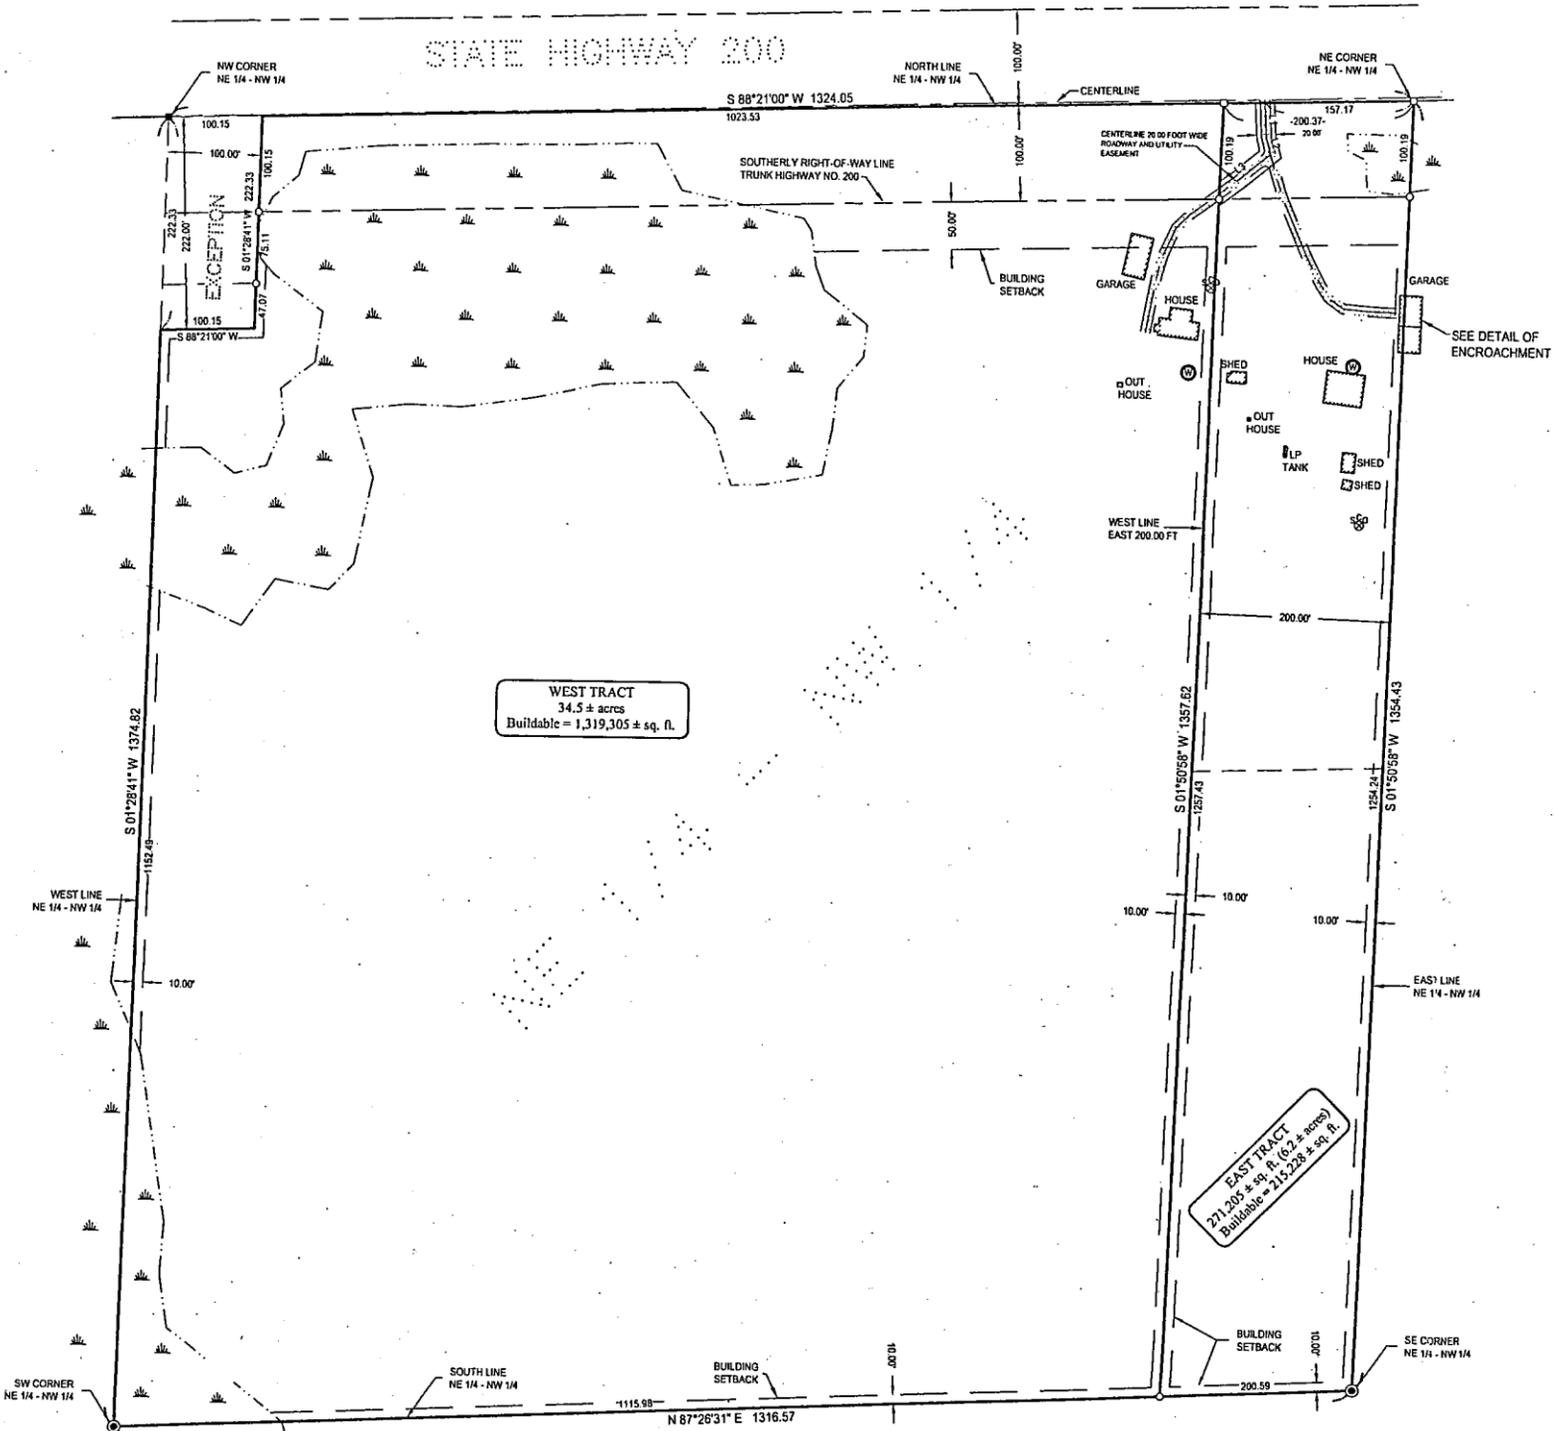

ORIENTATION OF THIS BEARING SYSTEM IS BASED ON THE NORTH LINE OF THE NE 1/4 - NW 1/4 TO HAVE AN ASSUMED BEARING OF S 88°21'00\" W.

## LEGEND

- DENOTES EDGE OF EXISTING GRAVEL
- DENOTES WET LAND(S)
- DENOTES EXISTING WELL
- DENOTES EXISTING SEPTIC CLEANOUT
- DENOTES MONUMENT FOUND
- DENOTES IRON MONUMENT SET MARKED BY LICENSE No. 21367
- DENOTES PK /MAG NAIL FOUND
- DENOTES PK /MAG NAIL SET

LINE TABLE		
LINE	LENGTH	BEARING
L1	35.65	S 02°56'35\" E
L2	18.86	S 14°29'45\" E
L3	67.45	S 61°29'56\" W

## LEGAL DESCRIPTIONS

### DESCRIPTION PROVIDED

The Northeast Quarter of the Northwest Quarter (NE 1/4 of NW 1/4) of Section Eleven (11) in Township One Hundred Forty-one (141) North, of Range Thirty (30) West, subject to mineral reservations in prior deeds to said premises of record in the office of the Register of Deeds of said Cass County.

Except therefrom a tract described as West One Hundred feet (100) of North One Hundred Seventy-five feet (175) of said Northeast Quarter of the Northwest Quarter, recorded in Book 97 of Deeds, page 80, in the office of the Register of Deeds of Cass County.

### CAPTION THREE:

The East 200 feet of the North 700 feet of the Northeast Quarter of the Northwest Quarter (NE 1/4 NW 1/4), Section Eleven (11), Township One Hundred Forty-one (141), Range Thirty (30).

### EXCEPTION TRACT

The West 100.00 feet of the North 222.00 feet of the Northeast Quarter of the Northwest Quarter of Section 11, Township 141 North, Range 30 West, Cass County, Minnesota.

Subject to Trunk Highway No. 200.

### EAST TRACT

The East 200.00 feet of the Northeast Quarter of the Northwest Quarter of Section 11, Township 141 North, Range 30 West, Cass County, Minnesota.

Subject to Trunk Highway No. 200.

Subject to and together with (see Roadway and Utility Easement).

### REMAINDER TRACT

That part of the Northeast Quarter of the Northwest Quarter of Section 11, Township 141 North, Range 30 West, Cass County, Minnesota, lying West of the East 200.00 feet thereof. Less the West 100.00 feet of the North 222.00 feet of said Northeast Quarter of the Northwest Quarter.

Subject to Trunk Highway No. 200.

Together with (see Roadway and Utility Easement).

### ROADWAY AND UTILITY EASEMENT

An easement for ingress, egress and utility purposes 20.00 feet in width over, under and across that part of the Northeast Quarter of the Northwest Quarter of Section 11, Township 141 North, Range 30 West, Cass County, Minnesota, the centerline of which is described as follows: Commencing at the Northeast corner of said Northeast Quarter of the Northwest Quarter; thence South 88 degrees 21 minutes 00 seconds West, assumed bearing along the north line thereof 157.17 feet to the point of beginning of the centerline to be herein described; thence South 2 degrees 56 minutes 35 seconds East 35.65 feet; thence South 14 degrees 29 minutes 45 seconds West 18.86 feet; thence South 51 degrees 29 minutes 56 seconds West 67.45 feet to the west line of the East 200.00 feet of said Northeast Quarter of the Northwest Quarter and said centerline there terminating. The sidelines of said easement are prolonged or shortened to extend to said west line.

© 2005 Landecker & Associates, Inc.

**Landecker & Associates, Inc.**  
Engineering - Surveying - Planning  
Waller, MN 56444  
Phone 218-547-1286  
Fax 218-547-1212

I HEREBY CERTIFY THAT THIS SURVEY, PLAN, SPECIFICATION OR REPORT WAS PREPARED BY ME OR UNDER MY CLOSE PERSONAL SUPERVISION AND THAT I AM A DULY LICENSED PROFESSIONAL ENGINEER OR LAND SURVEYOR UNDER THE LAWS OF THE STATE OF MINNESOTA.

DATE: 6/13/06  
BY: [Signature]  
TITLY, TERRY  
LIC. NO. 21367

REVISIONS	DATE	DESCRIPTION

COMPUTER: C062085.dwg  
FIELD BOOK: 255, 286, 16, B  
BOOK: 255, 286, 16, B  
FILE NO: 062085

PROJ. MGR: TRJ  
CHECKED BY: TLF  
DRAWN BY: A, B

CERTIFICATE OF SURVEY  
LETTIE BLACKBURN  
8626 INTERLACHEN DRIVE  
NIXA, MO 65714

SHEET 1 OF 1