


CERTIFICATE OF SURVEY

PART OF THE NORTHWEST QUARTER OF THE SOUTHWEST QUARTER,
SECTION 32, TOWNSHIP 136 NORTH, RANGE 29 WEST,
CASS COUNTY, MINNESOTA

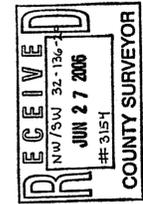

Landecker & Associates, Inc.
Engineering - Surveys - Planning
Pequot Lakes, MN 56472
Phone: 1-888-866-4940
Fax: 218-568-5144

LEGAL DESCRIPTION PROVIDED BY CLIENT

All that part of the Northwest Quarter of the Southwest Quarter, Section Thirty-two (32), Township One Hundred Thirty-six (136) North, Range Twenty-nine (29) West, lying South of the North 693 feet thereof and westerly of Stony Brook.

PROPOSED LEGAL DESCRIPTIONS

TRACT A
That part of the South 235.00 feet of the North 928.00 feet of the Northwest Quarter of the Southwest Quarter, Section 32, Township 136 North, Range 29 West, Cass County, Minnesota, lying Westerly of Stony Brook.

Subject to easements, restrictions, and reservations of record.

TRACT B
That part of the South 265.00 feet of the North 1193.00 feet of the Northwest Quarter of the Southwest Quarter, Section 32, Township 136 North, Range 29 West, Cass County, Minnesota, lying Westerly of Stony Brook.


Subject to easements, restrictions, and reservations of record.

TRACT C
That part of the Northwest Quarter of the Southwest Quarter, Section 32, Township 136 North, Range 29 West, Cass County, Minnesota, lying South of the North 1193.00 feet thereof and lying Westerly of Stony Brook.


Subject to easements, restrictions, and reservations of record.

LEGEND

- DENOTES MONUMENT FOUND
- DENOTES IRON MONUMENT SET MARKED BY LICENSE No. 41002
- DENOTES FOUND PK NAIL
- ▨ DENOTES EDGE OF EXISTING BITUMINOUS
- ▨ DENOTES EDGE OF EXISTING GRAVEL
- DENOTES EXISTING UTILITY POLE
- ⊙ DENOTES EXISTING WELL
- ⊕ DENOTES EXISTING SEPTIC VENT, CLEANOUT, AND SEPTIC TANK LID

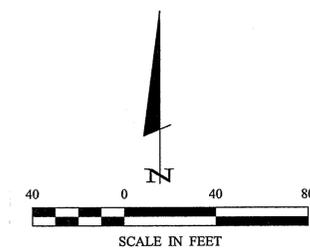

ORIENTATION OF THIS BEARING SYSTEM IS BASED ON THE NORTH LINE OF THE SOUTHWEST QUARTER TO HAVE AN ASSUMED BEARING OF N 88°16'38" E.

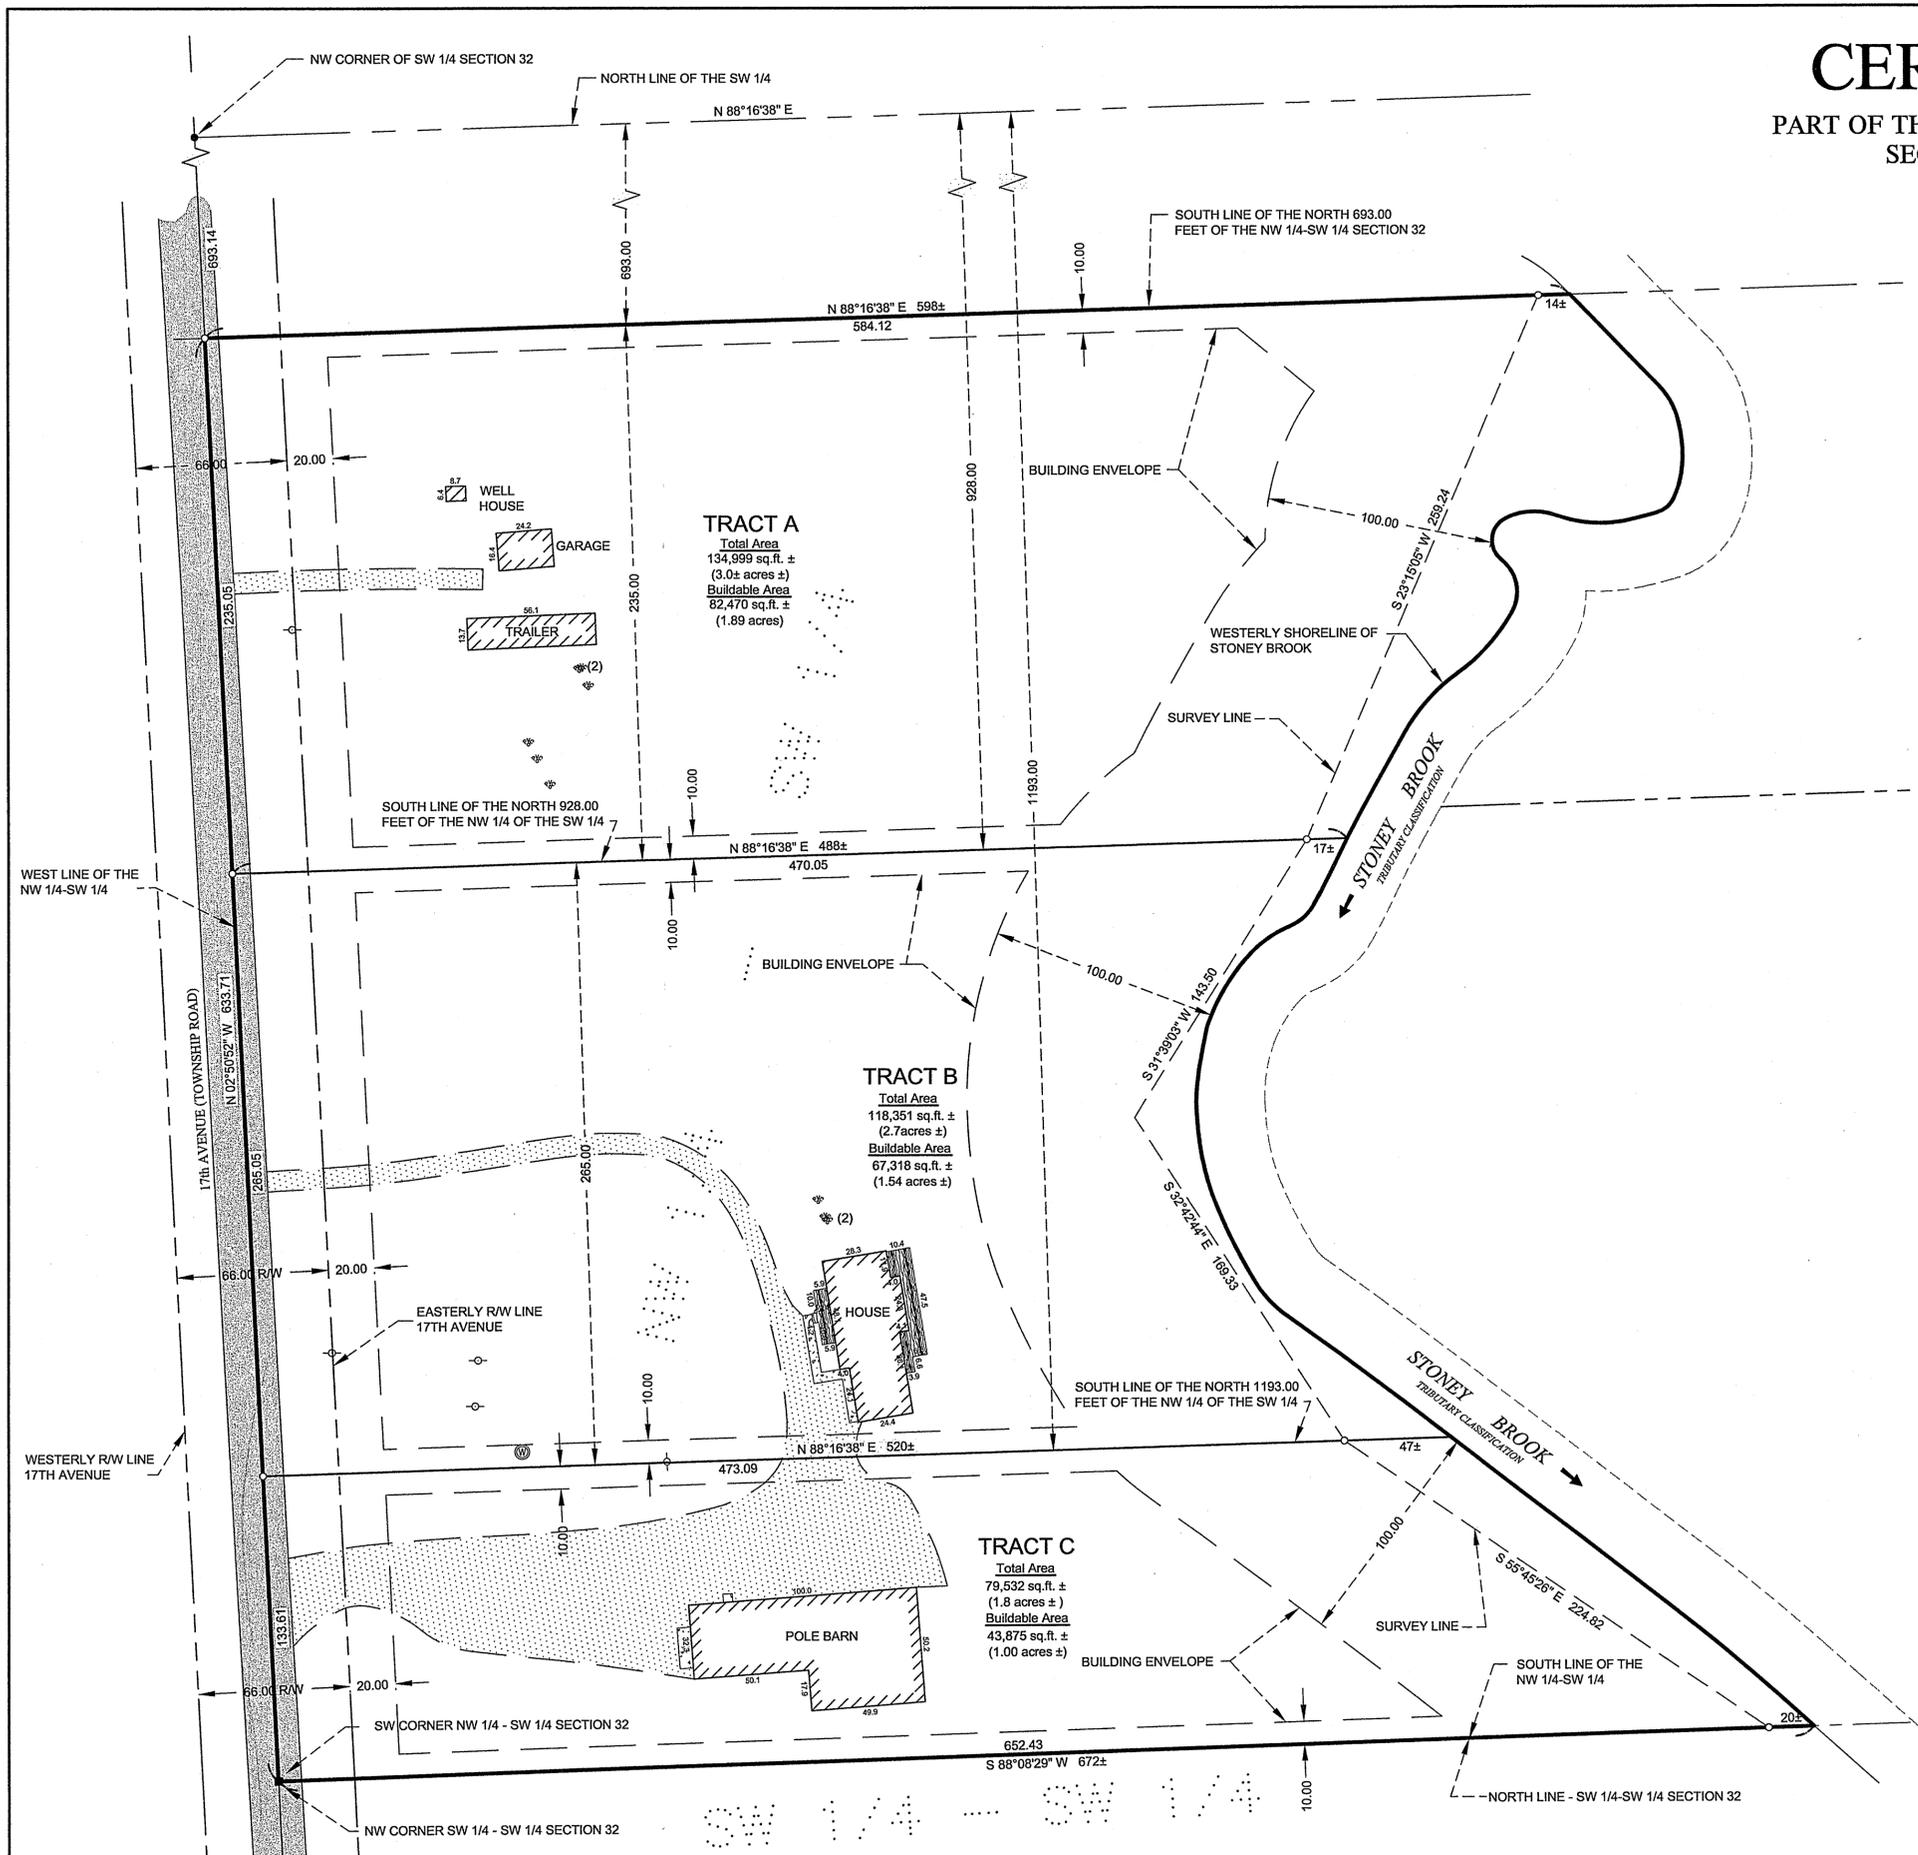

HEREBY CERTIFY THAT THIS SURVEY, PLAN, SPECIFICATION, OR REPORT WAS PREPARED BY ME OR UNDER MY DIRECT SUPERVISION AND THAT I AM A DULY LICENSED PROFESSIONAL ENGINEER OR LAND SURVEYOR UNDER THE LAWS OF THE STATE OF MINNESOTA. <i>Patrick A. Traylor</i> Patrick A. Traylor, PLS#41002 DATE: 6-22-06	
REVISIONS DATE: 11-02-04 DESCRIPTION: Added Buildable areas BY: TFC DATE: 6-22-06	COMPUTER: 041432.dwg FIELD BOOK: BOOK 259 PG. 61 FILE NO.: 041432
PROJ. MGR. PKA CHECKED BY: PAT DRAWN BY: DMS/PKA	DATE: 11-02-04 SCALE: 1"=40' HORIZ. VERT.
CERTIFICATE OF SURVEY Greg & Mary Raasch 7098 17th Avenue SW Pequot Lakes, MN 56472 SHEET 1 of 1	