

R
E
C
E
I
V
E
D

JUN 23 2006

COUNTY SURVEYOR

CERTIFICATE OF SURVEY

FOR WILLIAM R. RUTTGER

THAT PART OF GOVERNMENT LOT 5
 AND THE EAST 40 FEET OF GOVERNMENT
 LOT 4, SECTION 6, TOWNSHIP 138 NORTH,
 RANGE 30 WEST.

Underlying Legal Description: (provided by client)

That part of Government Lot Five (5), Section Six (6), Township One Hundred Thirty-eight (138) North, Range Thirty (30) West, Cass County, Minnesota, described as follows: Commencing at the Southeast corner of said Government Lot 5; thence South 89 degrees 49 minutes 33 seconds West, assumed bearing along the South line of said Government Lot 5 a distance of 588.10 feet; thence North 03 degrees 06 minutes 55 seconds West 1309.79 feet to the point of beginning of the tract to be herein described; thence North 89 degrees 43 minutes 43 seconds West 644.48 feet to the West line of said Government Lot 5; thence North 00 degrees 18 minutes 15 seconds East along said West line 831 feet, more or less, to the shoreline of Pine Mountain Lake; thence easterly along said shoreline to the intersection with a line bearing North 03 degrees 06 minutes 55 seconds West from the point of beginning; thence South 03 degrees 06 minutes 55 seconds East 607 feet, more or less, to the point of beginning. And the East 40.00 feet of Government Lot 4, Section 6, Township 138 North, Range 30 West.

TRACT A:

That part of Government Lot Five (5) and that part of the East 40.00 feet of Government Lot Four (4) Section Six (6), Township One Hundred Thirty-eight (138) North, Range Thirty (30) West, Cass County, Minnesota, described as follows: Commencing at the Southeast corner of said Government Lot 5; thence South 89 degrees 49 minutes 33 seconds West, assumed bearing along the South line of said Government Lot 5 a distance of 588.10 feet (dead), 585.48 feet (measured); thence North 03 degrees 06 minutes 55 seconds West 1309.25 feet; thence North 35 degrees 08 minutes 07 seconds West a distance of 117.48 feet; thence North 37 degrees 21 minutes 37 seconds West a distance of 75.00 feet; thence North 19 degrees 30 minutes 31 seconds West a distance of 44.22 feet; thence North 35 degrees 46 minutes 55 seconds West a distance of 58.66 feet; thence South 87 degrees 38 minutes 35 seconds West a distance of 127.00 feet to the West line of the East 40.00 feet of said Government Lot 4; thence North 00 degrees 18 minutes 15 seconds East along said West line a distance of 35.4 feet, more or less, to the shoreline of Pine Mountain Lake; thence southeasterly along said shoreline to the intersection with a line bearing North 03 degrees 06 minutes 55 seconds West from the point of beginning; thence South 03 degrees 06 minutes 55 seconds East 607 feet, more or less, to the point of beginning.

And



Subject to and together with a 30 foot wide easement for ingress and egress purposes over, under and across that part of said Government Lot 5, the centerline of which is described as follows: Commencing at the Southeast corner of said Government Lot 5 a distance of 33 seconds West, assumed bearing along the South line of said Government Lot 5 a distance of 585.48 feet; thence North 03 degrees 06 minutes 55 seconds West a distance of 1309.79 feet; thence North 89 degrees 43 minutes 34 seconds West a distance of 44.65 feet to the point of beginning of the centerline to be herein described; thence North 25 degrees 50 minutes 07 seconds West a distance of 166.09 feet; thence North 31 degrees 03 minutes 45 seconds West a distance of 163.74 feet; thence South 62 degrees 46 minutes 09 seconds West a distance of 81.00 feet; thence South 22 degrees 37 minutes 03 seconds West a distance of 128.31 feet; thence South 42 degrees 12 minutes 22 seconds East a distance of 79.58 feet; thence South 00 degrees 16 minutes 26 seconds West a distance of 74.22 feet and said centerline there terminating. The sidelines of said 30 foot wide easement shall be prolonged or shortened to a line that bears North 89 degrees 43 minutes 34 seconds West from the point of beginning.

TRACT B:

That part of Government Lot Five (5) and that part of the East 40.00 feet of Government Lot Four (4) Section Six (6), Township One Hundred Thirty-eight (138) North, Range Thirty (30) West, Cass County, Minnesota, described as follows: Commencing at the Southeast corner of said Government Lot 5; thence South 89 degrees 49 minutes 33 seconds West, assumed bearing along the South line of said Government Lot 5 a distance of 588.10 feet (dead) 585.48 feet (measured); thence North 03 degrees 06 minutes 55 seconds West a distance of 1309.

And

Subject to and together with a 30 foot wide easement for ingress and egress purposes over, under and across that part of said Government Lot 5, the centerline of which is described as follows: Commencing at the Southeast corner of said Government Lot 5; thence South 89 degrees 49 minutes 33 seconds West, assumed bearing along the South line of said Government Lot 5 a distance of 585.48 feet; thence North 03 degrees 06 minutes 55 seconds West a distance of 1309.79 feet; thence North 89 degrees 43 minutes 34 seconds West a distance of 44.65 feet to the point of beginning of the centerline to be herein described; thence North 25 degrees 50 minutes 07 seconds West a distance of 166.09 feet; thence North 31 degrees 03 minutes 45 seconds West a distance of 163.74 feet; thence South 62 degrees 46 minutes 09 seconds West a distance of 81.00 feet; thence South 22 degrees 37 minutes 03 seconds West a distance of 128.31 feet; thence South 42 degrees 12 minutes 22 seconds East a distance of 79.58 feet; thence South 00 degrees 16 minutes 26 seconds West a distance of 74.22 feet and said centerline there terminating. The sidelines of said 30 foot wide easement shall be prolonged or shortened to a line that bears North 89 degrees 43 minutes 34 seconds West from the point of beginning.

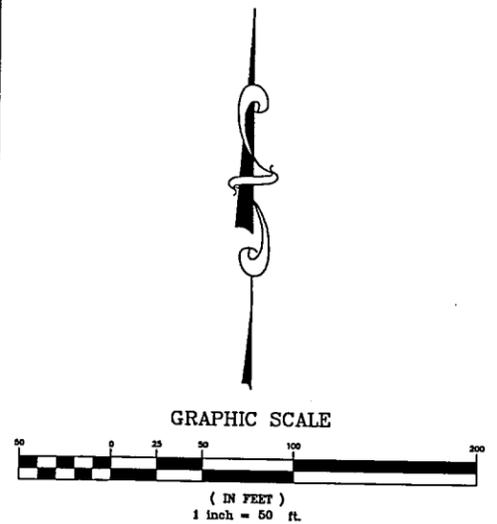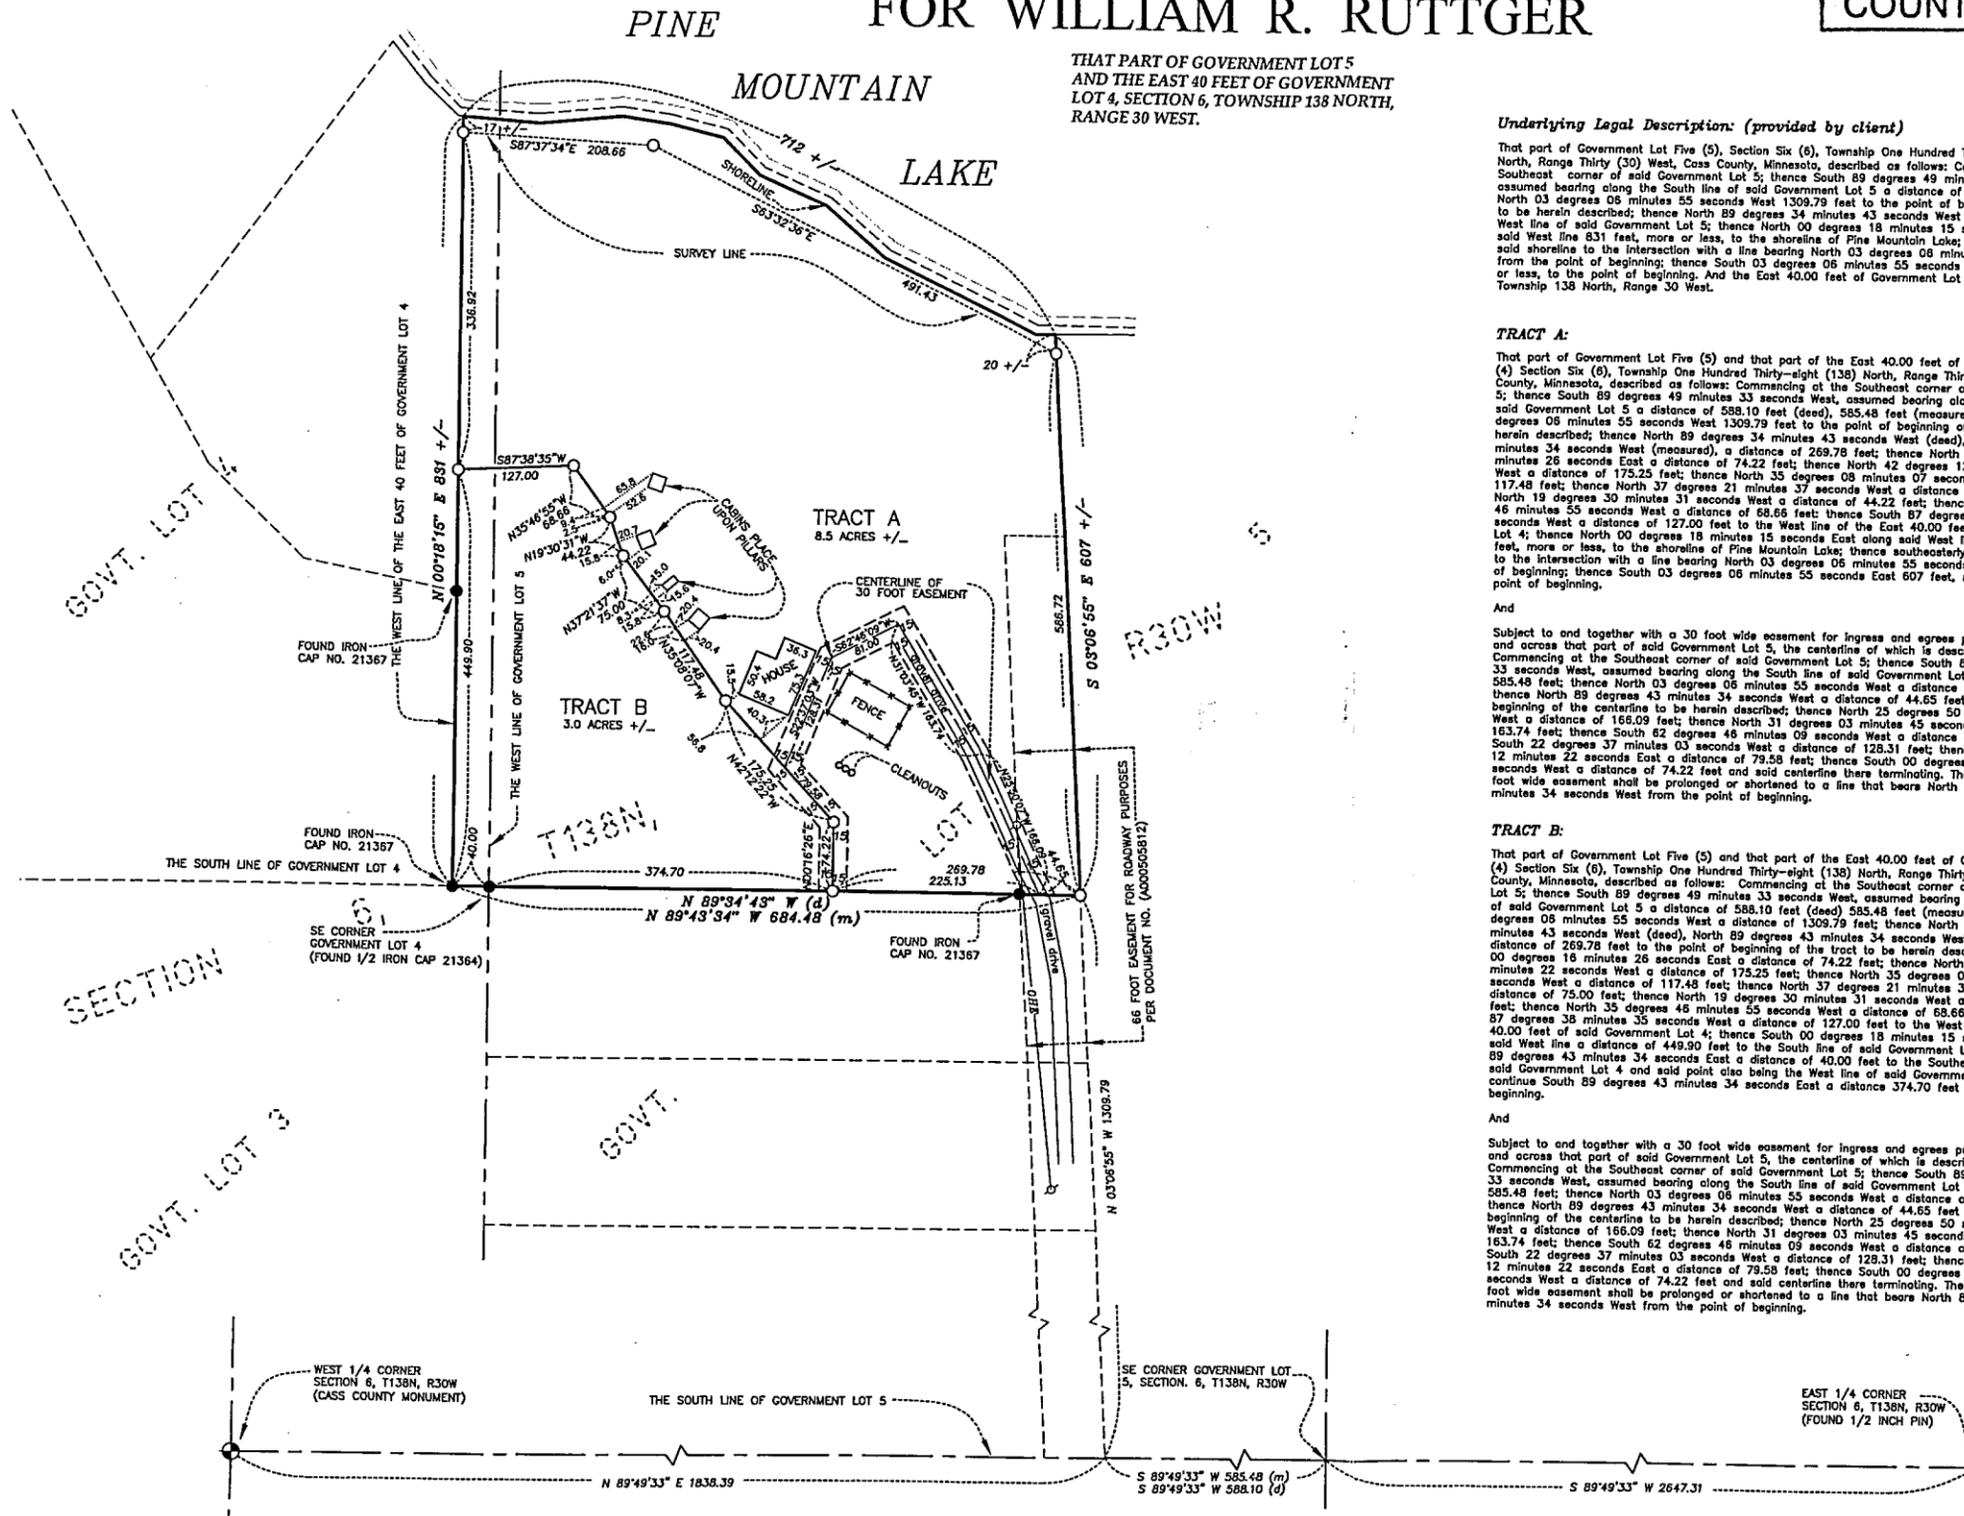

FOR THE PURPOSE OF THIS SURVEY, THE SOUTH
 LINE OF GOVERNMENT LOT 5, SECTION 6, TOWNSHIP
 138 NORTH, RANGE 30 WEST, IS ASSUMED TO BEAR
 S89°49'33"W.

LEGEND:

- DENOTES CASS COUNTY CAST IRON MONUMENT FOUND
- DENOTES IRON MONUMENT FOUND
- DENOTES 1/2 INCH X 14 INCH IRON MONUMENT SET MARKED BY LICENSE NUMBER 43806
- DENOTES POWER POLE
- DENOTES CLEANOUT
- DENOTES FENCE
- DENOTES OVERHEAD ELECTRIC

NOTE:
 REVISED INGRESS AND EGRESS EASEMENT ON JUNE 8, 2006.

EagleEye Data Services
 1339 27th Street SE
 St. Cloud, MN 56304
 (320) 249-4702

DESIGNED BY: CLH DRAWN BY: CJH
 APPROVED BY: TWH JOB NUMBER 06001
 CAD DATE: April 25, 2006
 CAD FILE: B27420J

2550 UNIVERSITY AVE. W, SUITE 400N
 ST. PAUL, MINNESOTA 55114
 (651) 644-4389
Howard R. Green Company

I HEREBY CERTIFY THAT THIS SURVEY,
 PLAN OR REPORT WAS PREPARED BY ME OR
 UNDER MY DIRECT SUPERVISION AND THAT I
 AM A DULY LICENSED LAND SURVEYOR UNDER
 THE LAWS OF THE STATE OF MINNESOTA.

SIGNATURE: *Todd M. Hendershott*
 PRINTED NAME: TODD M. HENDERSHOTT
 DATE: 6-8-06 LIC. NO. 43806