


# Certificate of Survey

The West Half of Block 8,  
Bacon's Second Addition to Pillager, Minn.,  
Cass County, Minnesota.

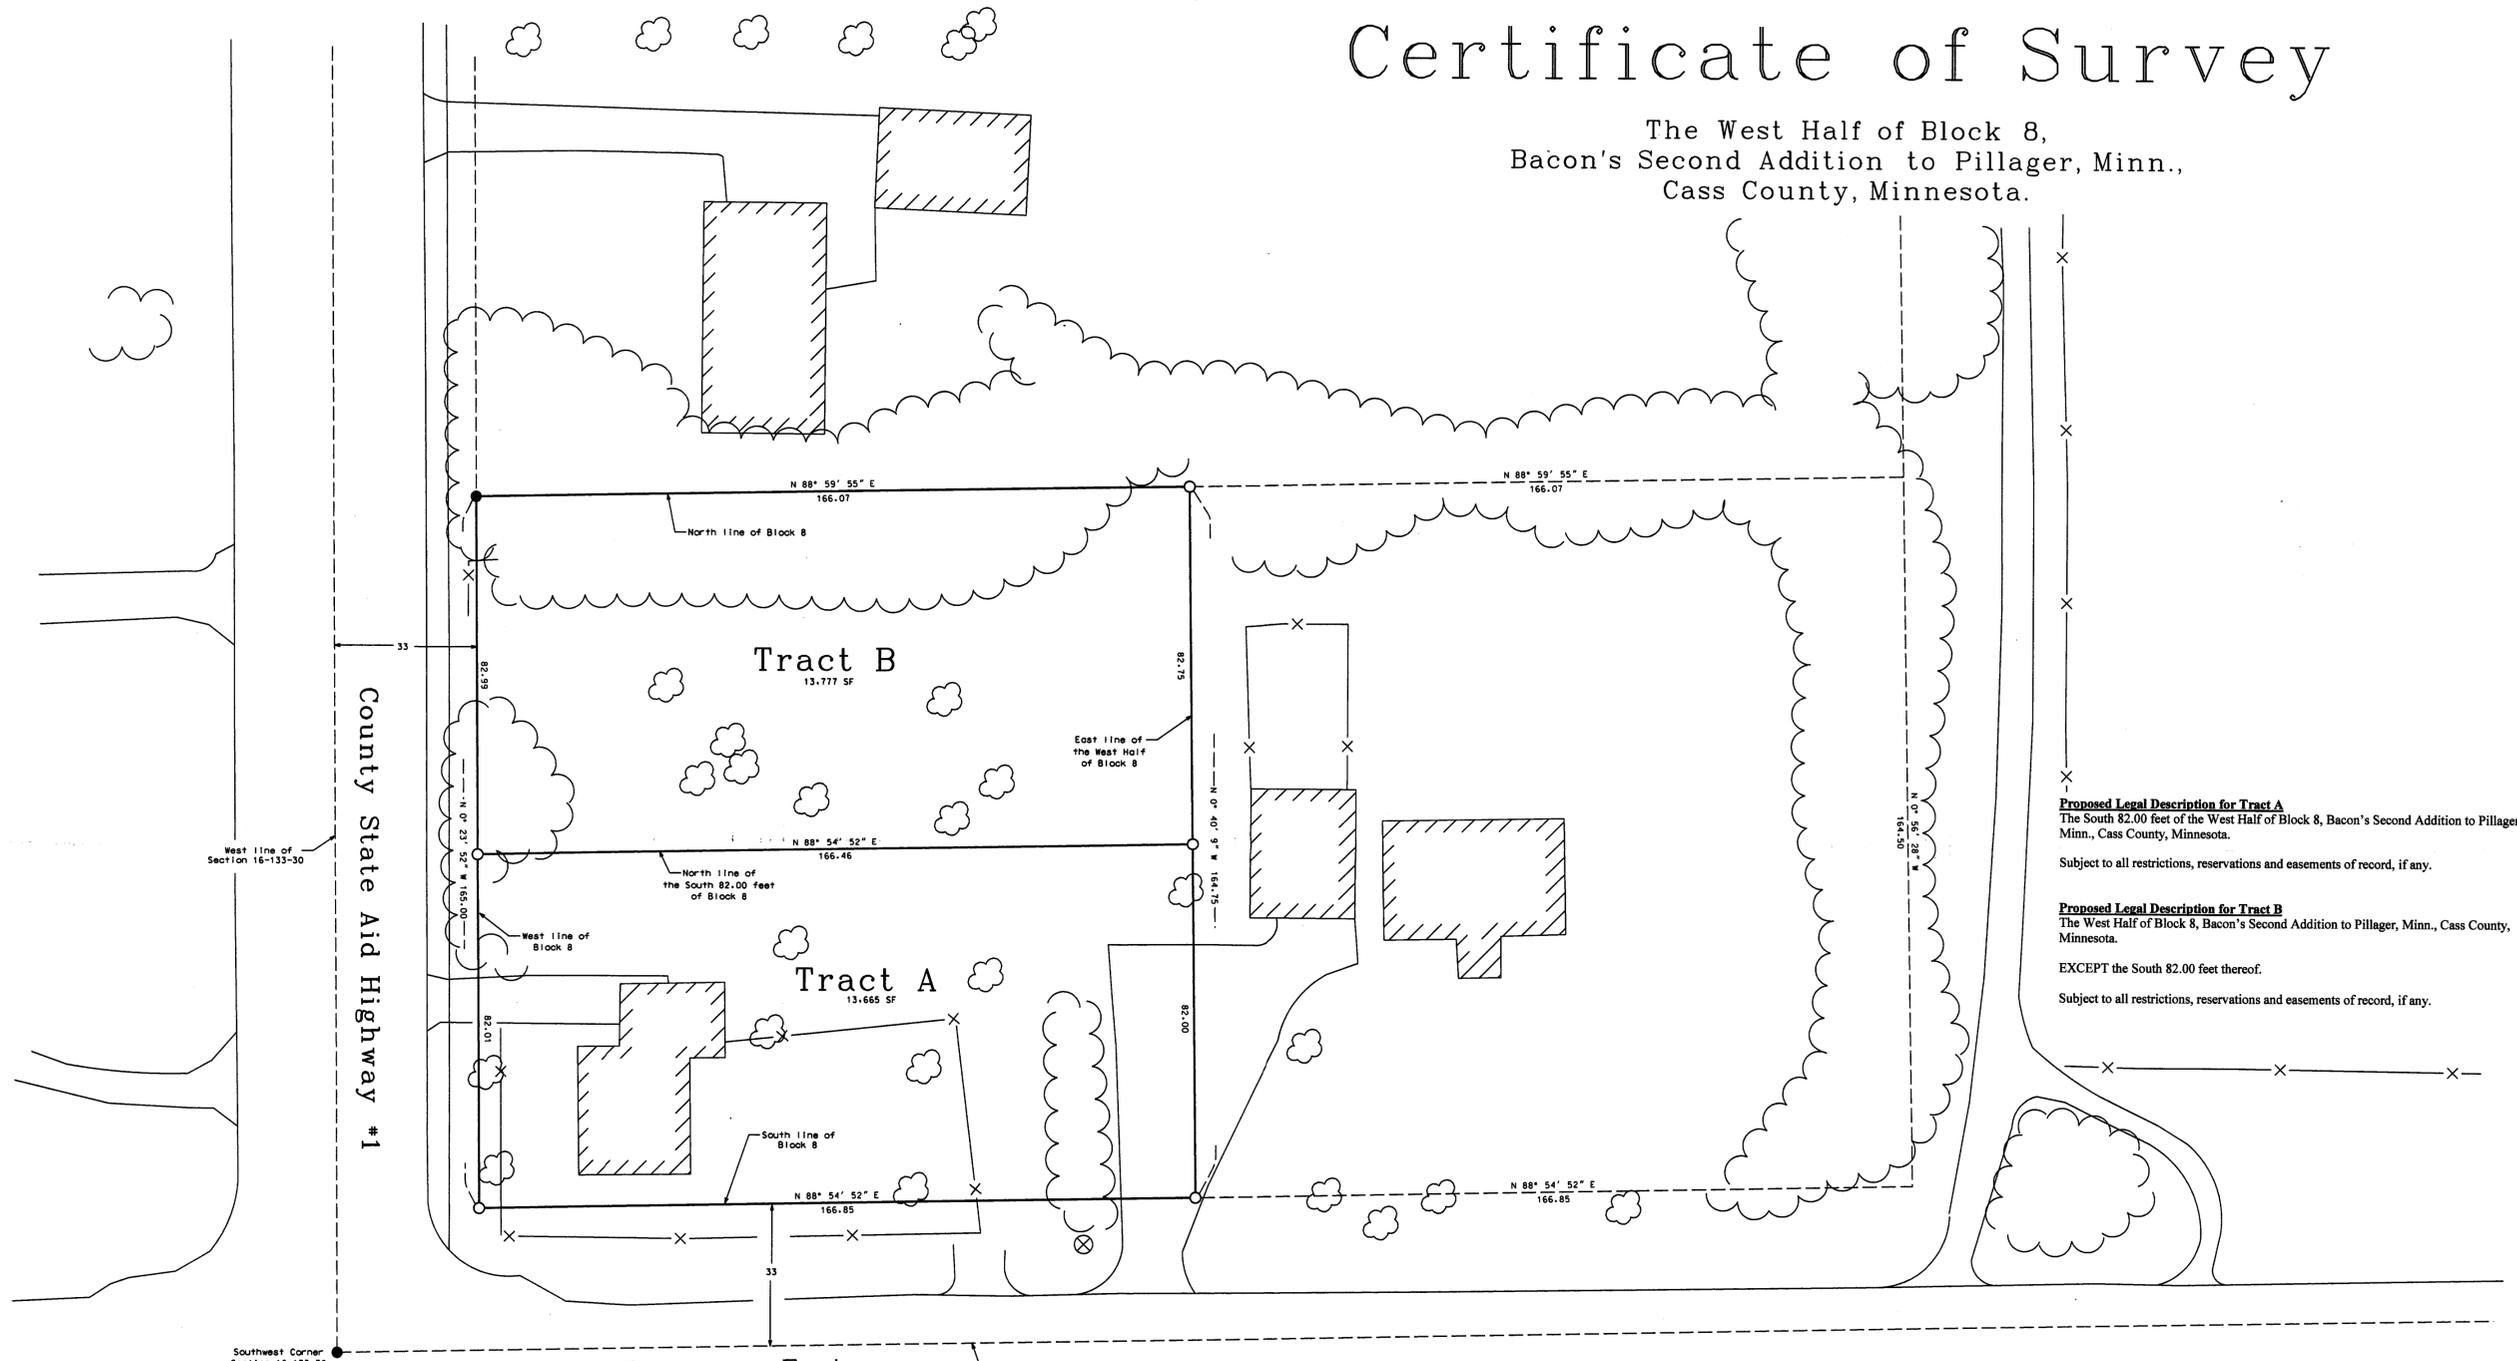

**Proposed Legal Description for Tract A**  
The South 82.00 feet of the West Half of Block 8, Bacon's Second Addition to Pillager, Minn., Cass County, Minnesota.  
Subject to all restrictions, reservations and easements of record, if any.

**Proposed Legal Description for Tract B**  
The West Half of Block 8, Bacon's Second Addition to Pillager, Minn., Cass County, Minnesota.  
EXCEPT the South 82.00 feet thereof.  
Subject to all restrictions, reservations and easements of record, if any.

● Indicates iron monument found  
○ Indicates iron monument set, marked RLS 23668  
Orientation of this bearing system is the North American Datum of 1983.



No.	Date	REVISIONS

Client Name: PROJECT NO.

Survey By: JK  
Drawn By: KW  
Checked By: JK

I HEREBY CERTIFY THAT THIS PLAN, SURVEY, OR REPORT WAS PREPARED BY ME OR UNDER MY DIRECT SUPERVISION AND THAT I AM A DULY REGISTERED LAND SURVEYOR UNDER THE LAWS OF THE STATE OF MINNESOTA.

Signature: *James Kramer* Date: \_\_\_\_\_  
James Kramer, MN License No. 23668

**KLD**  
1120 Industrial Park Road SW  
Pillager, MN 56071  
218-239-6332

**KRAMER LEAS DELEO**  
SURVEYING • ENGINEERING • PLANNING  
BAXTER ST. CLOUD WALKER

PROJECT NO. PROJECT NO.