



# Certificate of Survey

Part of the Northeast Quarter of the Northeast Quarter,  
Section 24, Township 139 North, Range 30 West,  
Cass County, Minnesota.

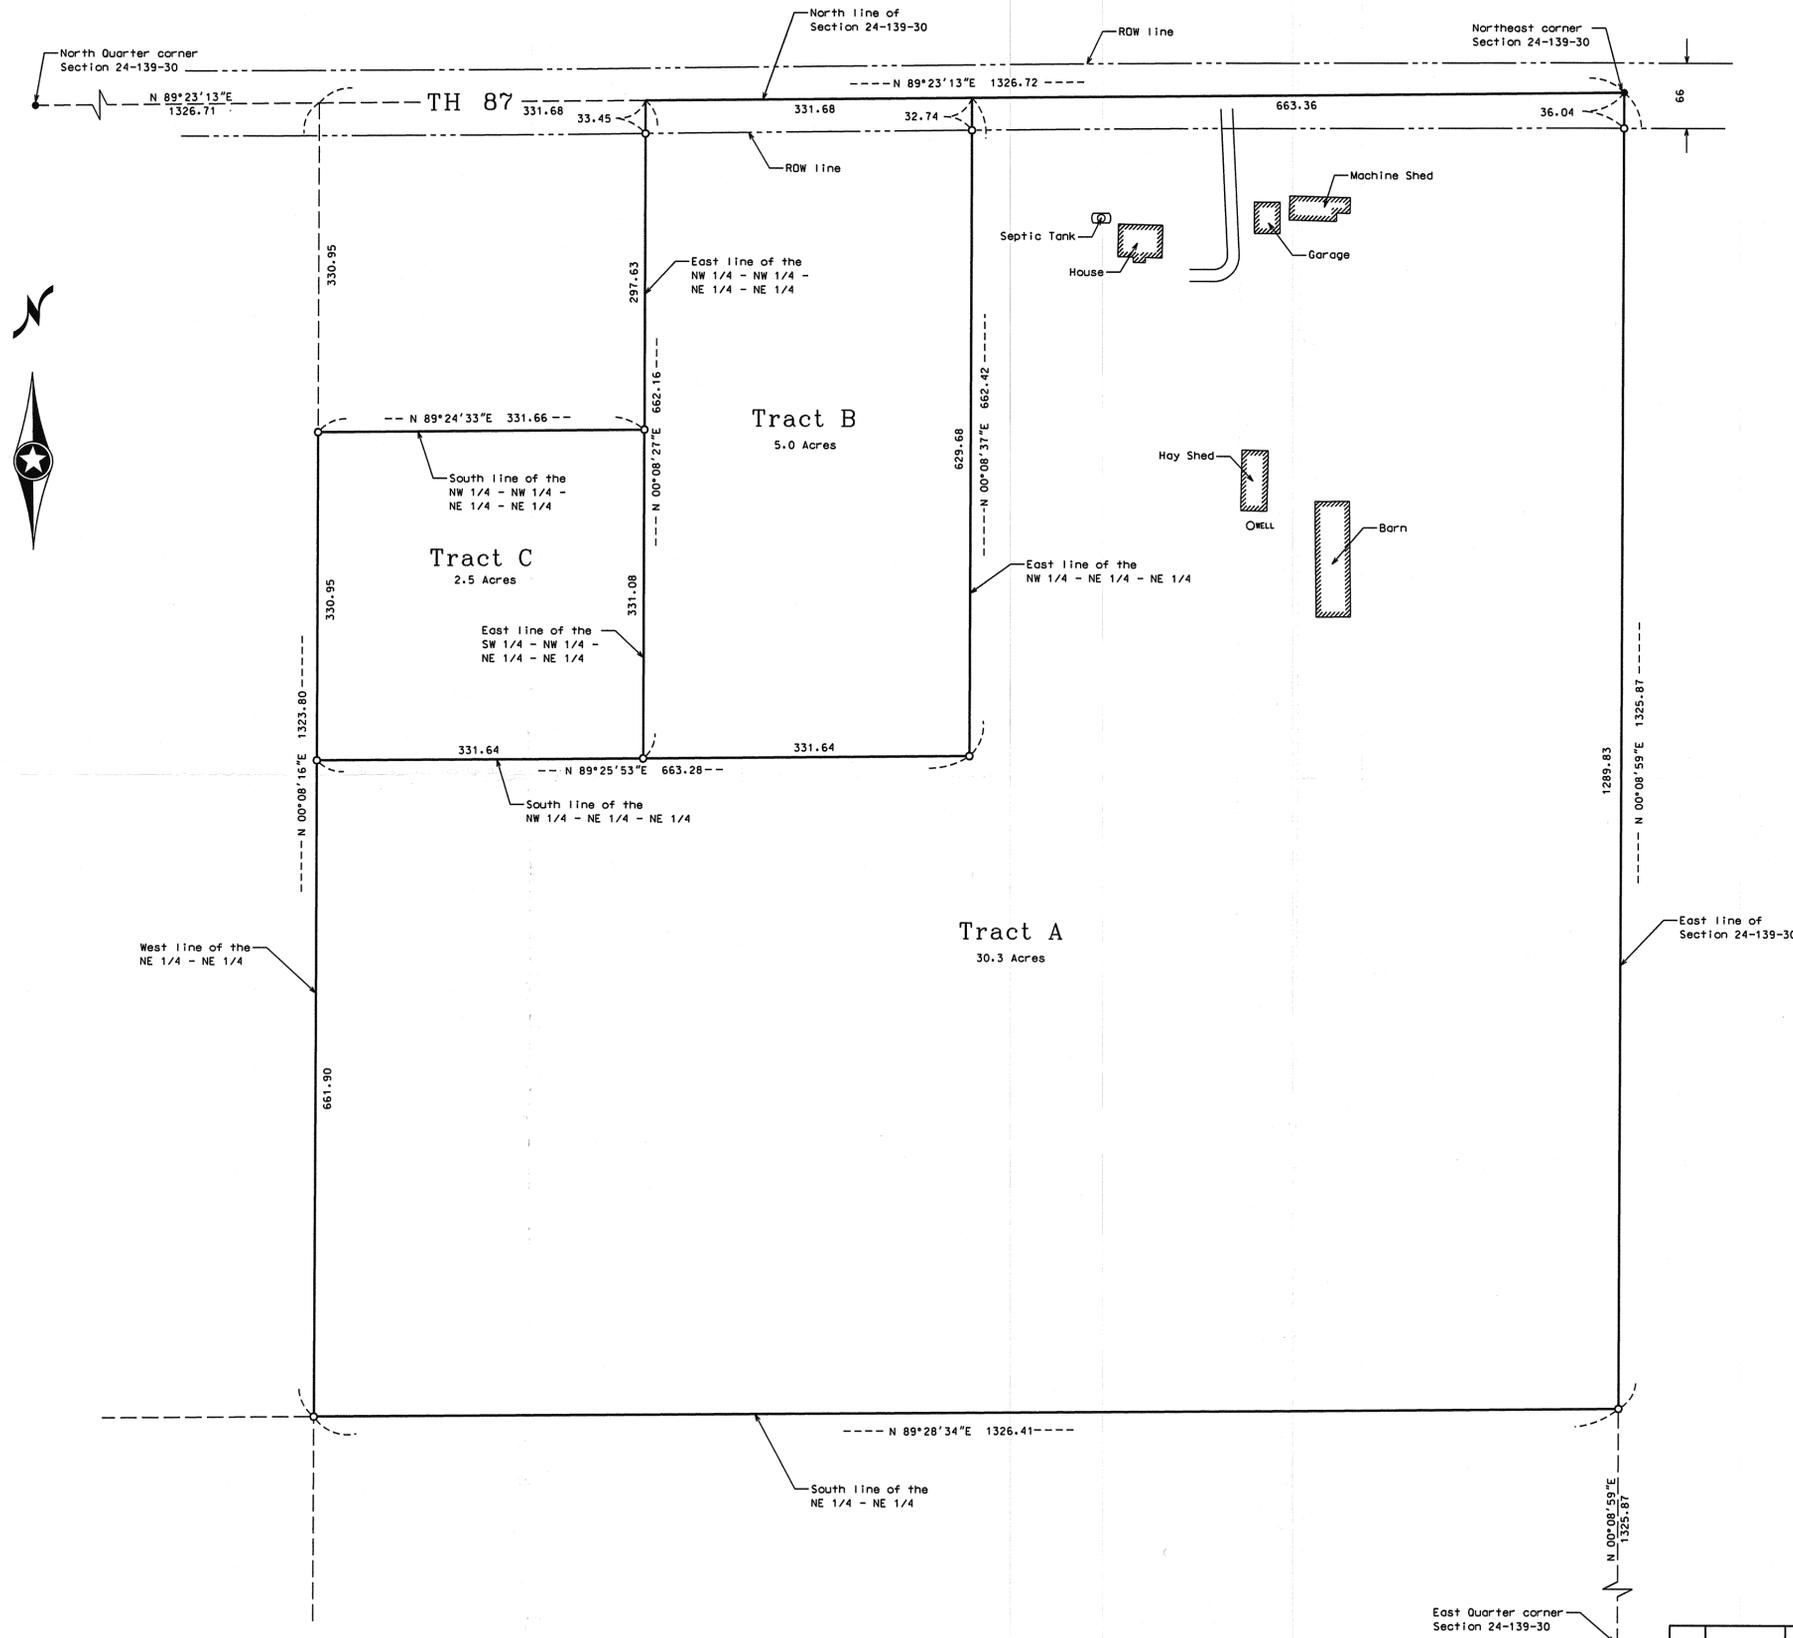

Section 24-139-30

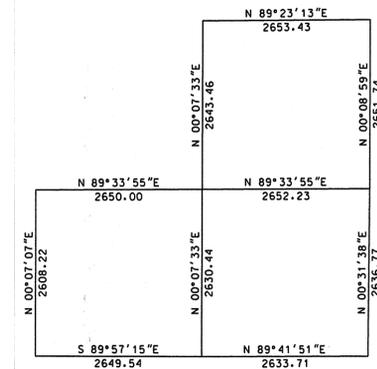

**Proposed Legal Description Tract A:**

The Northeast Quarter of the Northeast Quarter of Section 24, Township 139 North, Range 30 West, Cass County, Minnesota.

EXCEPT the Northwest Quarter thereof.

Said parcel contains 30.3 acres, more or less, and is subject to all easements, restrictions, or reservations of record, if any.

**Proposed Legal Description Tract B:**

The East Half of the Northwest Quarter of the Northeast Quarter of the Northeast Quarter of Section 24, Township 139 North, Range 30 West, Cass County, Minnesota.

Said parcel contains 5.0 acres, more or less, and is subject to all easements, restrictions, or reservations of record, if any.


**Proposed Legal Description Tract C:**

The Southwest Quarter of the Northwest Quarter of the Northeast Quarter of the Northeast Quarter of Section 24, Township 139 North, Range 30 West, Cass County, Minnesota.

Said parcel contains 2.5 acres, more or less, and is subject to all easements, restrictions, or reservations of record, if any.

- Indicates iron monument found
- Indicates iron monument set, marked RLS 42619

Orientation of this bearing system is the North American Datum of 1983.

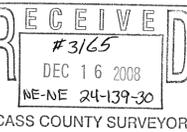

No.	Date	REVISIONS

Client Name: DONALD STEHR

Survey By: BS  
I HEREBY CERTIFY THAT THIS PLAN, SURVEY, OR REPORT WAS PREPARED BY ME, OR UNDER MY DIRECT SUPERVISION AND THAT I AM A DULY REGISTERED LAND SURVEYOR UNDER THE LAWS OF THE STATE OF MINNESOTA.

Drawn By: KW  
Signature: *Jarrett M. Leas* Date: 4/28/06

Checked By: JL  
Jarrett M. Leas, MN License No. 42619

PROJECT NO. STEHD0601

**KLD**  
1120 Industrial Park Road SW  
Bridgewater, MN 56007  
218-829-8333

**KRAMER LEAS DELO**  
SURVEYING • ENGINEERING • PLANNING  
BAXTER ST. CLOUD WALKER