
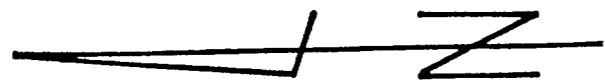


SYLVAN LAKE

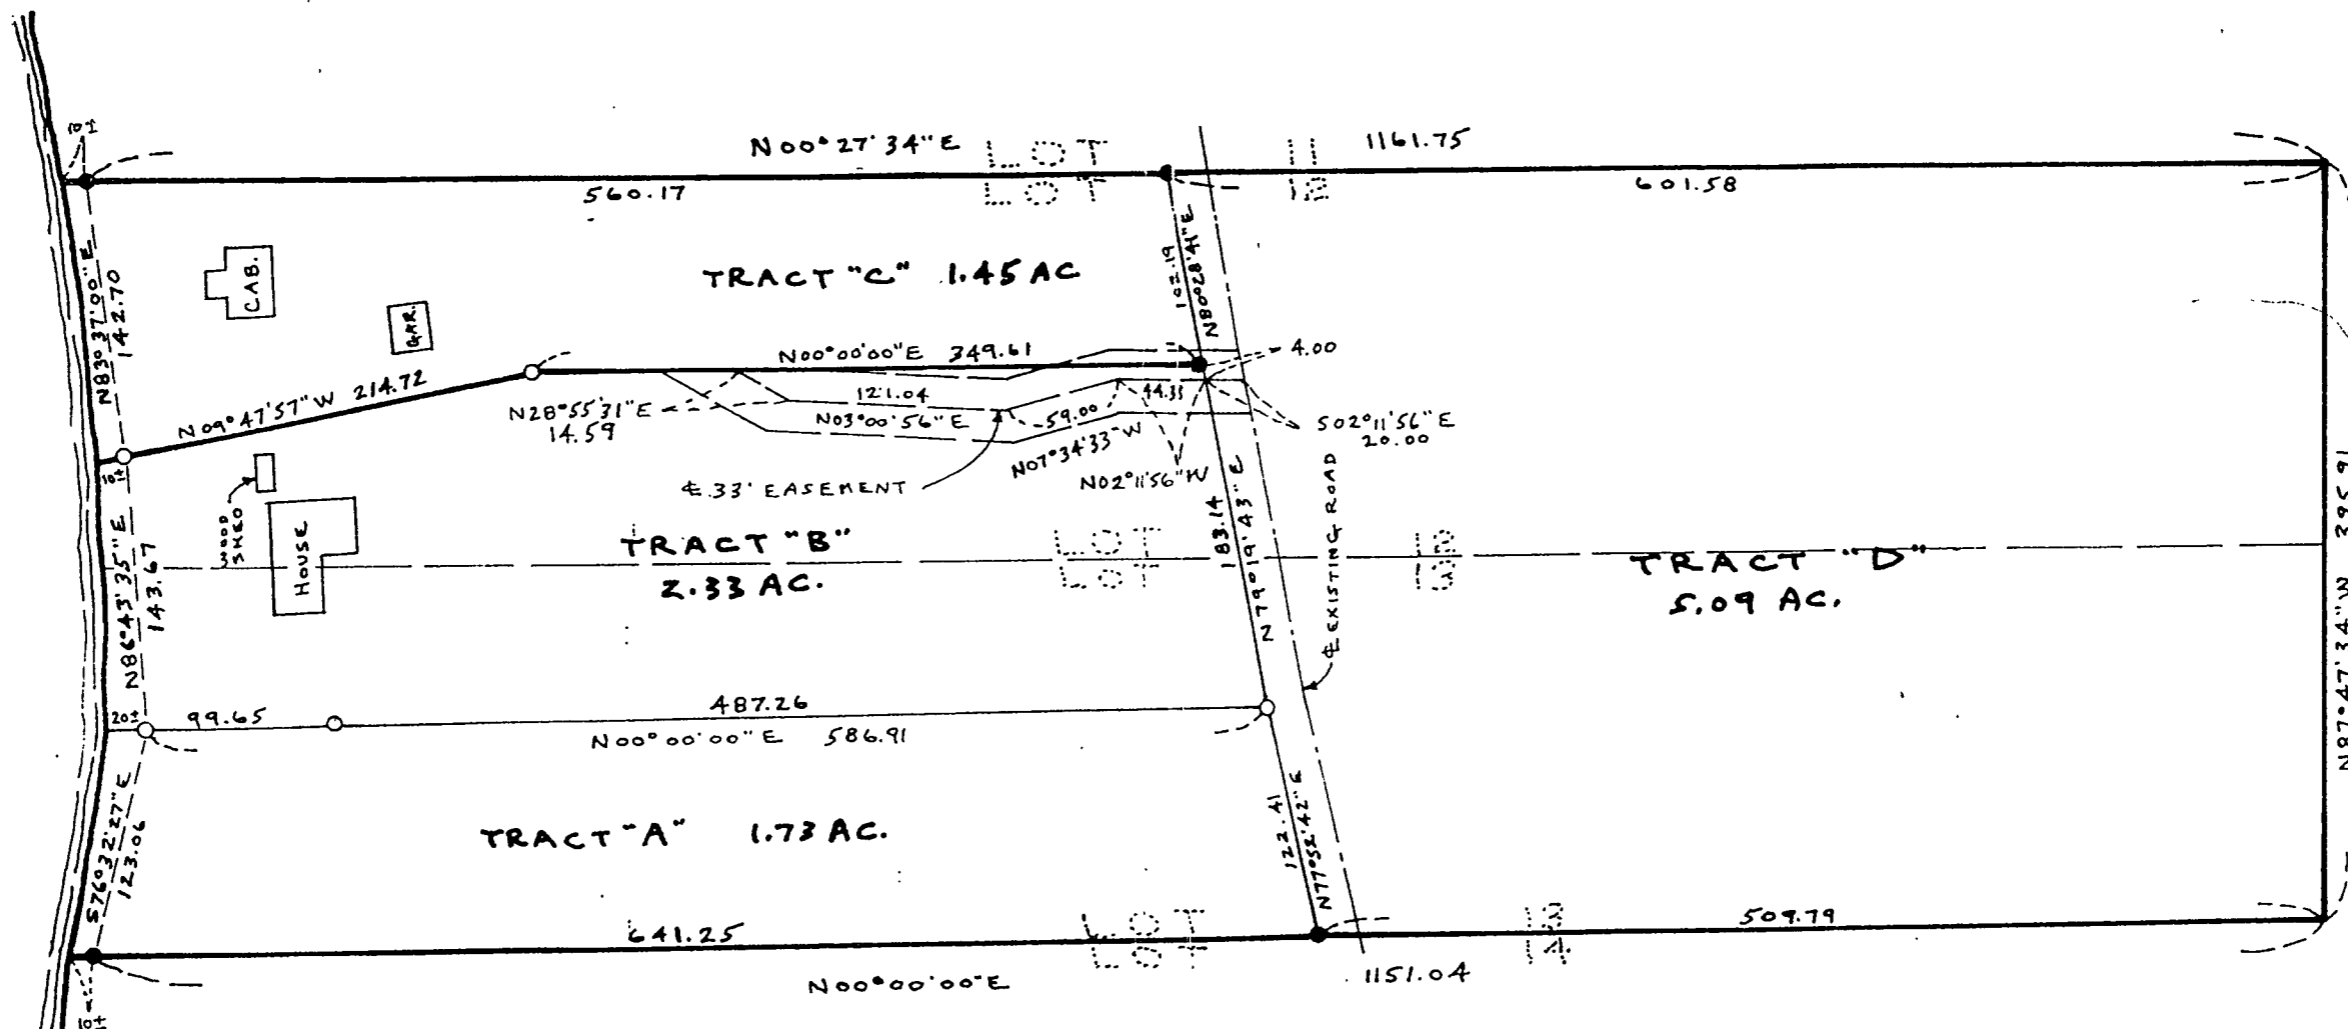

- SCALE 1" = 100'
 ORIENTATION OF THIS BEARING SYSTEM IS ASSUMED
- DENOTES IRON MONUMENT FOUND
 - DENOTES 1/2" IRON PIPE SET WITH CAP STAMPED RLS 15234

I HEREBY CERTIFY THAT THIS PLAN, SURVEY OR REPORT WAS PREPARED BY ME OR UNDER MY DIRECT SUPERVISION AND THAT I AM A DULY REGISTERED SURVEYOR UNDER THE LAWS OF THE STATE OF MINNESOTA

Thomas R. Magnan
 DATE: 6/23/06 REGISTRATION NO. 15234

DRAWN	TM
CHECK	TM
SURVEY BY	TM BW

**MAGNAN
 LAND
 SURVEYING**

DRAWING NUMBER
 FILE NUMBER
 84600