


CERTIFICATE OF SURVEY


A PART OF THE NW1/4, SEC. 7, T135N, R29W
CASS COUNTY, MINNESOTA

FOR: JOHN McNITT
BOX 155
NISSWA, MINN. 56468

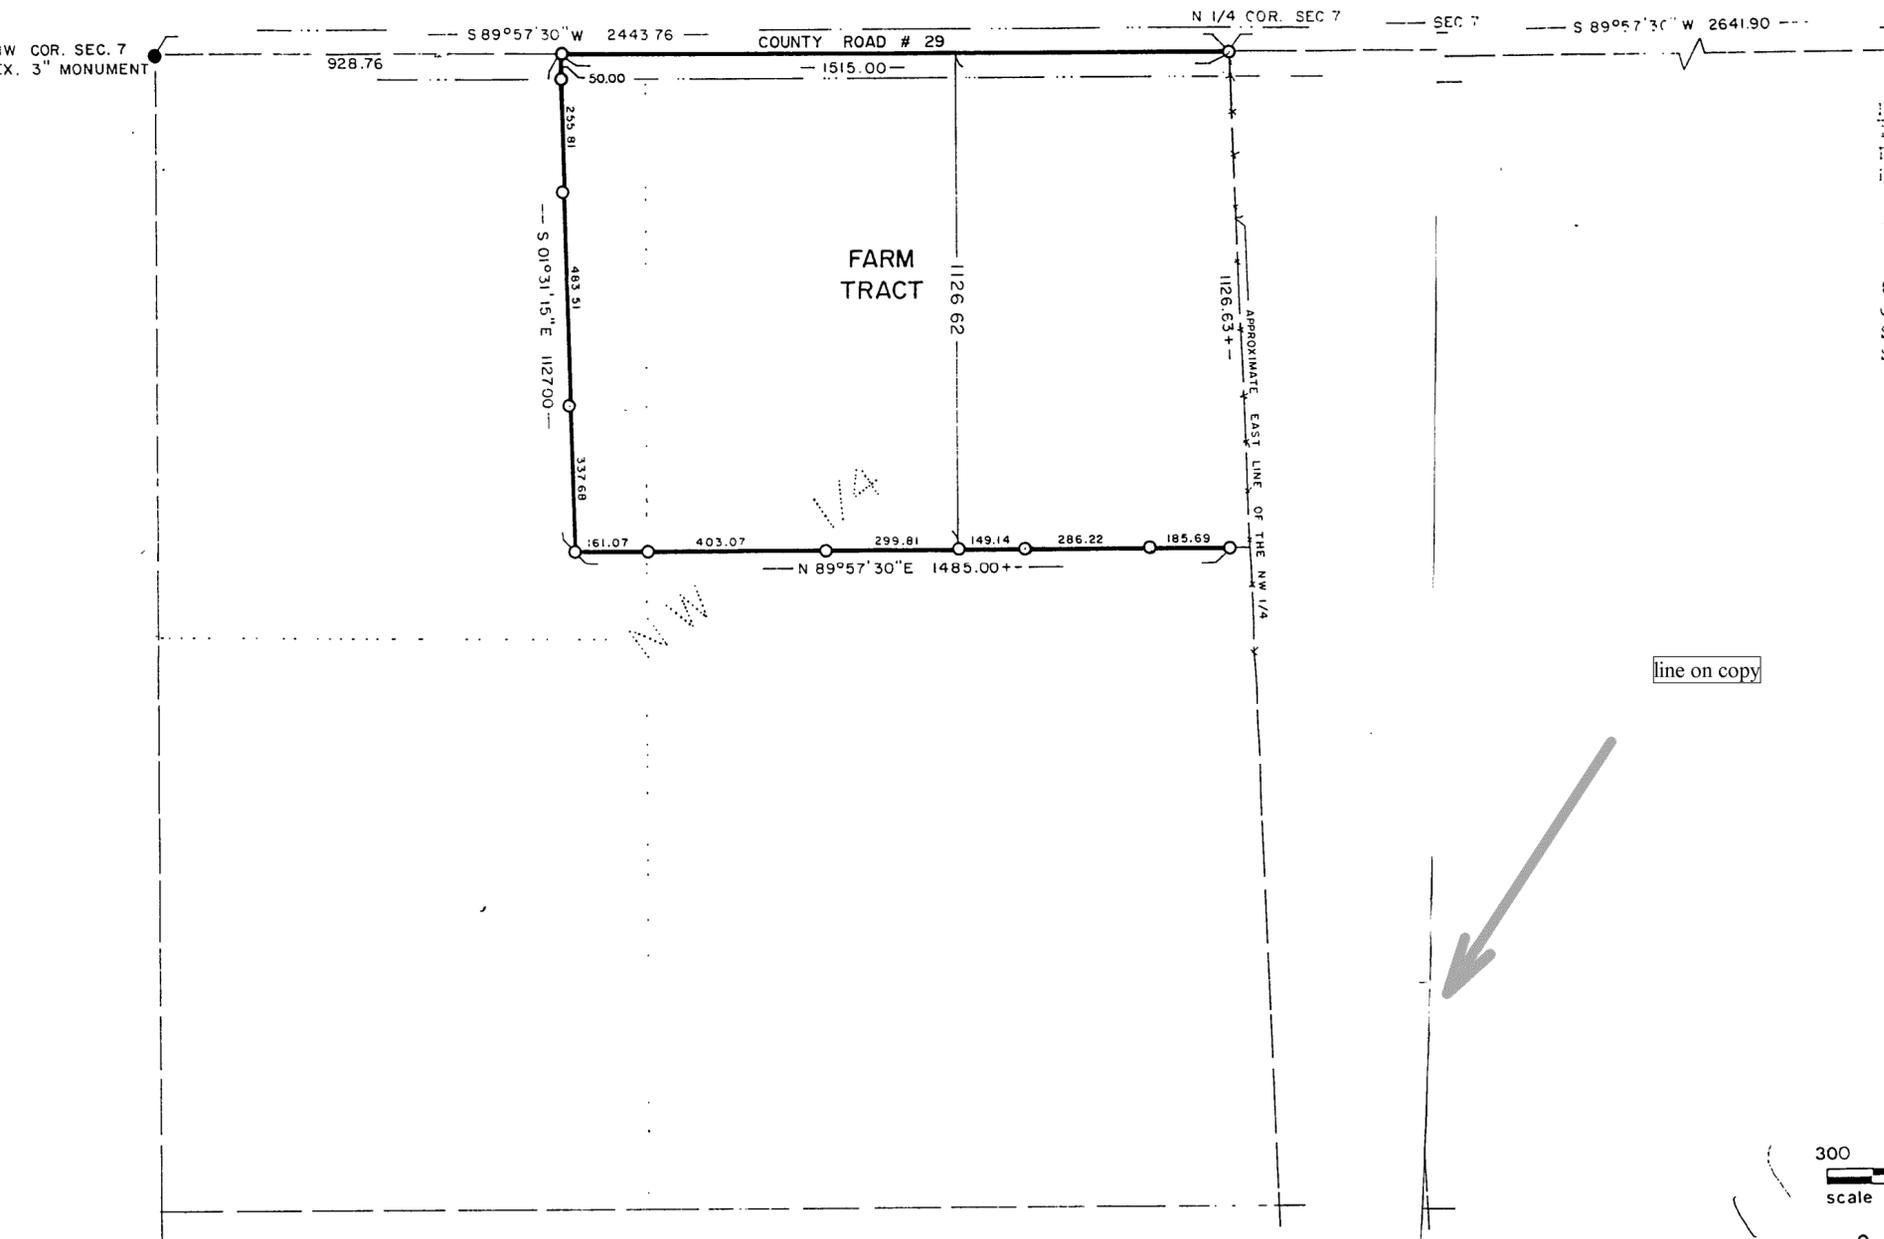

PROPOSED DESCRIPTION FOR FARM TRACT
That part of the Northwest Quarter, Section 7, Township 135 North, Range 29 West, Cass County, Minnesota described as follows:
Beginning at the Northeast corner thereof; thence South 89 degrees 57 minutes 30 seconds West assumed bearing along the North line thereof 1127.00 feet; thence South 1 degree 31 minutes 15 seconds East 1127.00 feet; thence North 89 degrees 57 minutes 30 seconds East to the East line of said Northwest Quarter; thence Northerly along said East line to the point of beginning.
Containing 38.8 acres more or less.
Subject to Cass County Road Number 29 right of way.
Subject to easements, restrictions and reservations of record.

line on copy

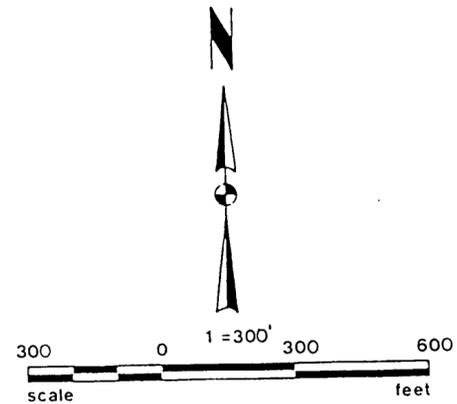

- DENOTES IRON MONUMENT SET MARKED BY REG. NO. 7452
- DENOTES MONUMENT FOUND

ORIENTATION OF THIS BEARING SYSTEM IS ASSUMED

I HEREBY CERTIFY THAT THIS SURVEY, PLAN, SPECIFICATION OR REPORT WAS PREPARED BY ME OR UNDER MY DIRECT SUPERVISION AND THAT I AM A DULY REGISTERED ENGINEER OR LAND SURVEYOR UNDER THE LAWS OF THE STATE OF MINNESOTA.

David S. Landecker
DATE 5/11/87 REG. NO. 17008

Landecker & Assoc, Inc. PEQUOT LAKES, MINN. 56472 PHONE (218) 568-4940 PLANNING ENGINEERING	PROJ. MGR.	DATE	REVISIONS	BOOK 47 PAGE
	DSL	5/11/87		
	CHECKED BY	SCALE		
	DSL	HORIZ 1" = 300'		FILE NO. 872
DRAWN BY				