


5-135-29

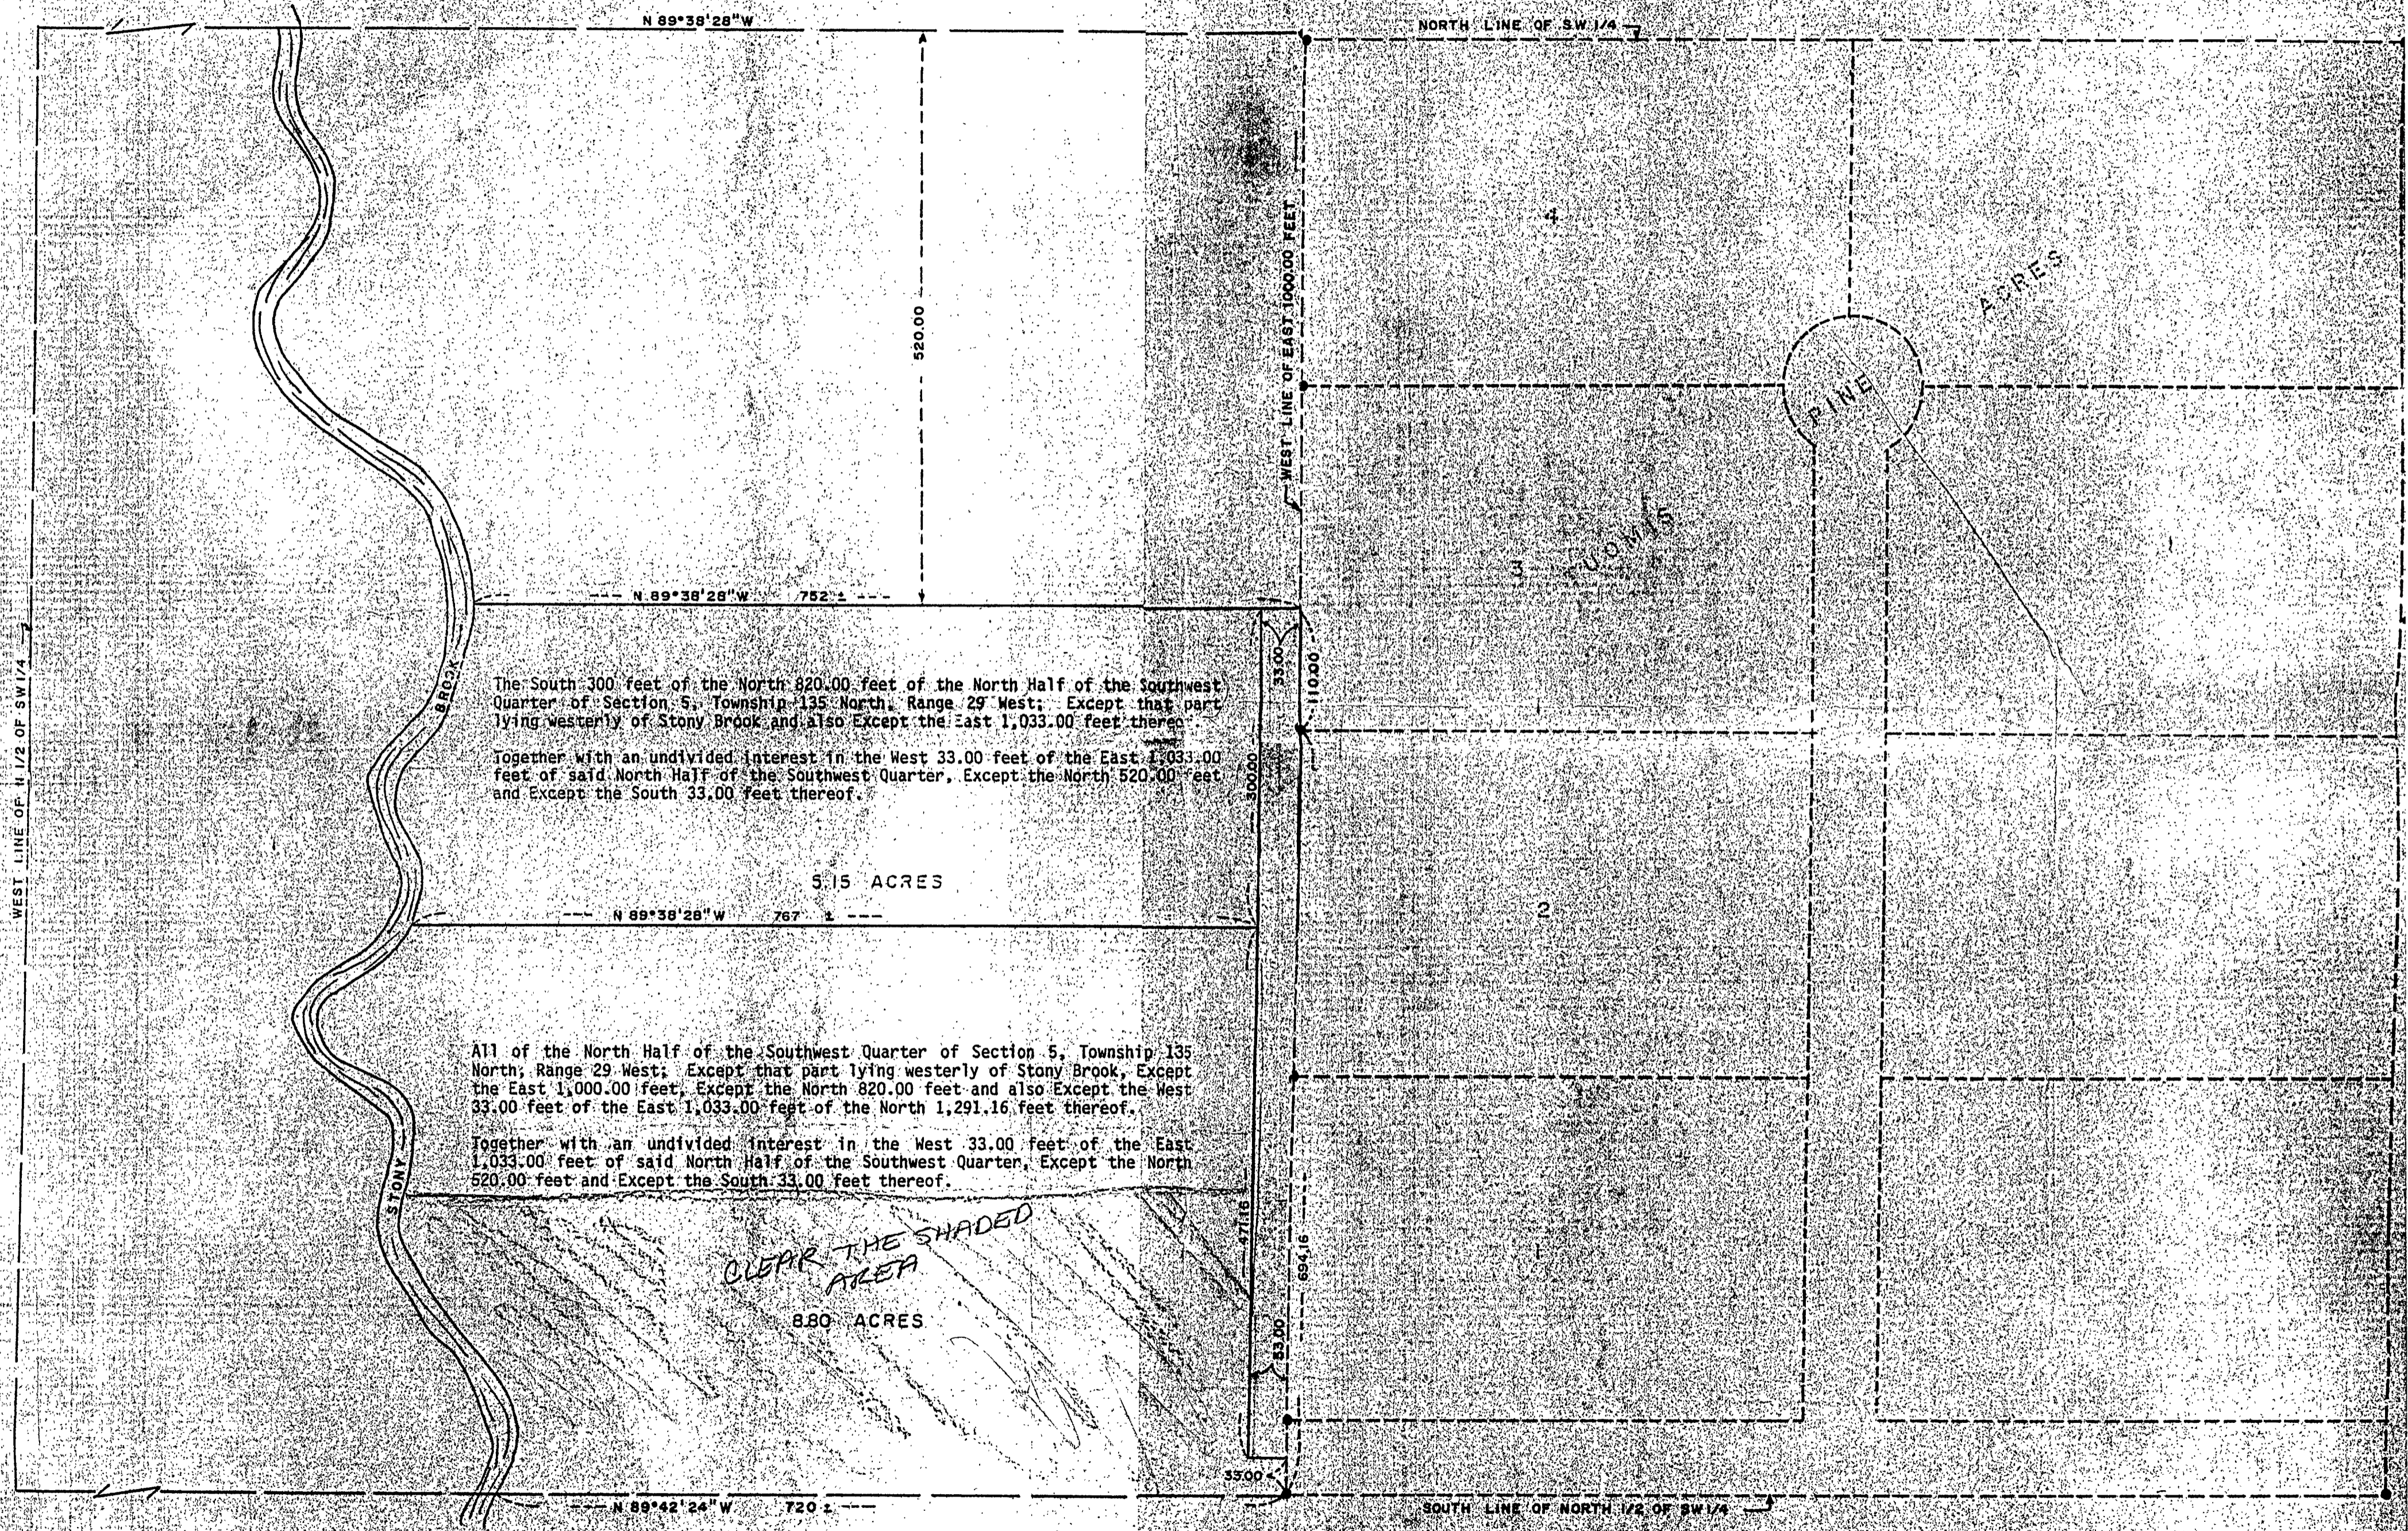

The South 300 feet of the North 820.00 feet of the North Half of the Southwest Quarter of Section 5, Township 135 North, Range 29 West; Except that part lying westerly of Stony Brook and also Except the East 1,033.00 feet thereof. Together with an undivided interest in the West 33.00 feet of the East 1,033.00 feet of said North Half of the Southwest Quarter, Except the North 520.00 feet and Except the South 33.00 feet thereof.

5.15 ACRES

All of the North Half of the Southwest Quarter of Section 5, Township 135 North, Range 29 West; Except that part lying westerly of Stony Brook, Except the East 1,000.00 feet, Except the North 820.00 feet and also Except the West 33.00 feet of the East 1,033.00 feet of the North 1,291.16 feet thereof. Together with an undivided interest in the West 33.00 feet of the East 1,033.00 feet of said North Half of the Southwest Quarter, Except the North 520.00 feet and Except the South 33.00 feet thereof.

CLEAR THE SHADED AREA

8.80 ACRES

PINE

ACRES