

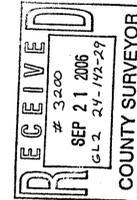


CERTIFICATE OF SURVEY

GOVERNMENT LOT 2,
SECTION 24, TOWNSHIP 142 NORTH, RANGE 29 WEST,
CASS COUNTY, MINNESOTA

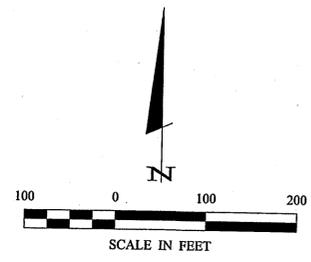

© 2006 Landecker & Associates, Inc.
Landecker & Associates, Inc.
 Engineering - Surveying - Planning
 Willmar, MN 56484
 Phone: 218-547-1236 Fax: 218-547-2772

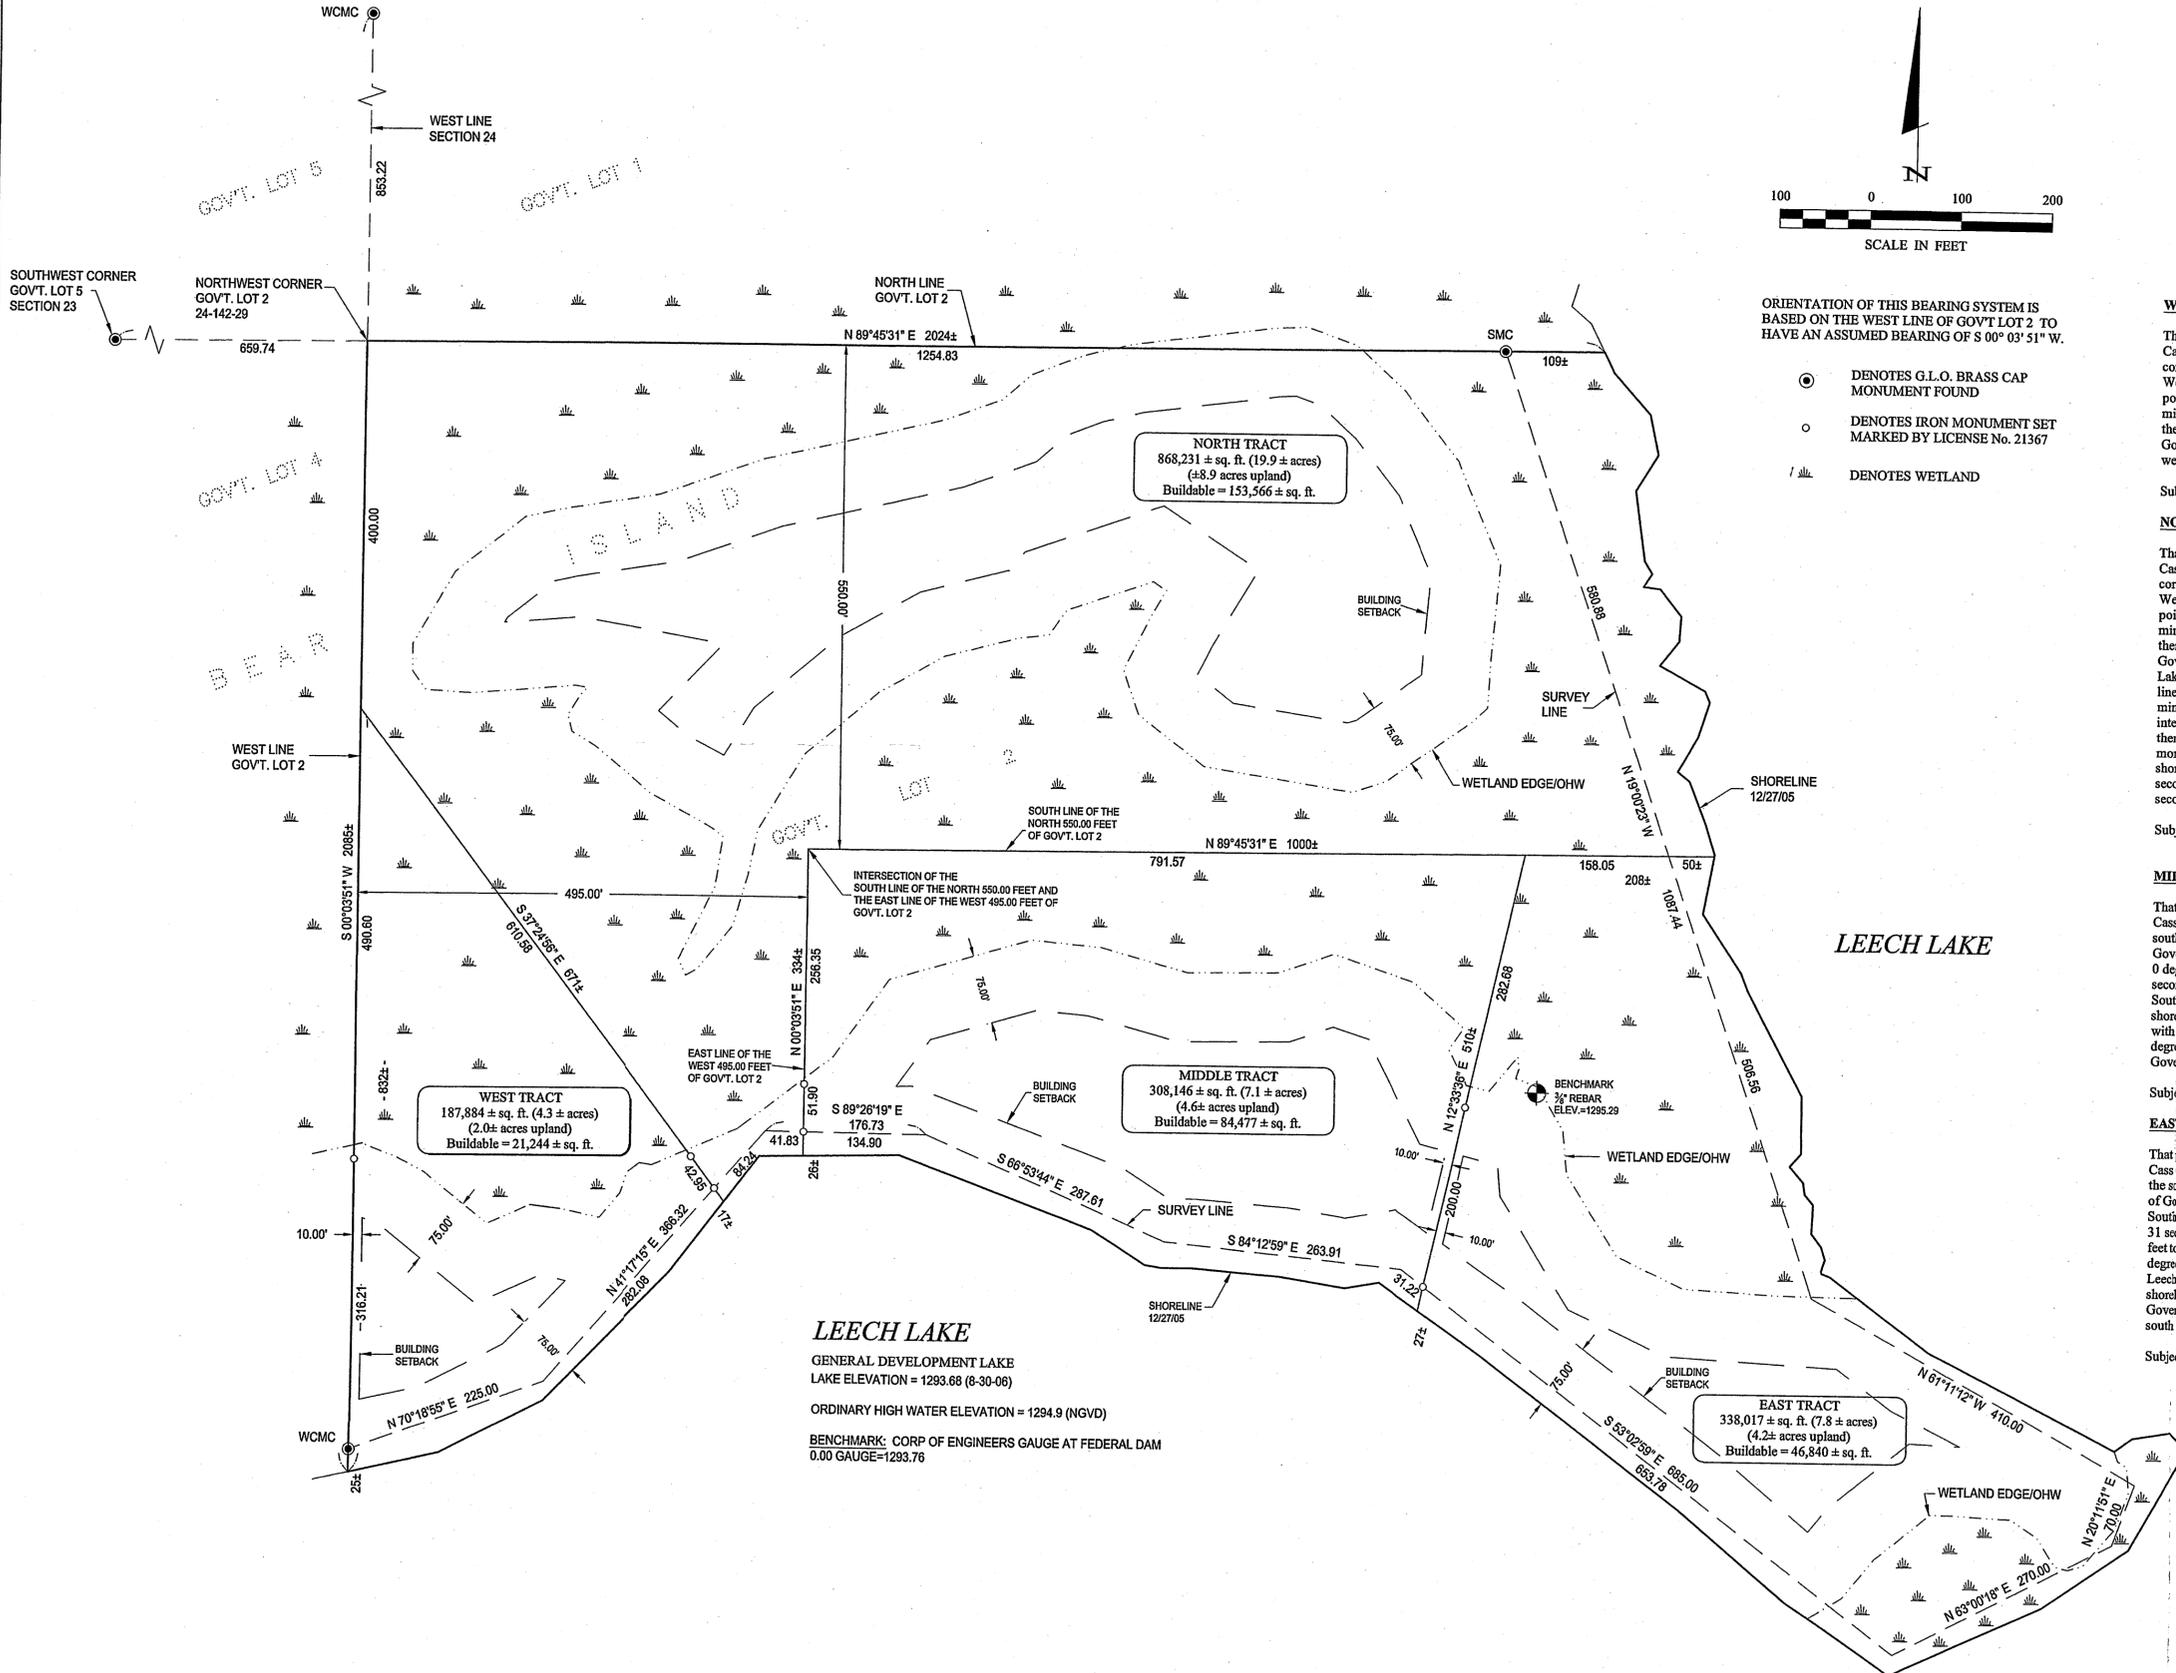

ORIENTATION OF THIS BEARING SYSTEM IS BASED ON THE WEST LINE OF GOVT LOT 2 TO HAVE AN ASSUMED BEARING OF S 00° 03' 51" W.

- DENOTES G.L.O. BRASS CAP MONUMENT FOUND
- DENOTES IRON MONUMENT SET MARKED BY LICENSE No. 21367
- ▨ DENOTES WETLAND

WEST TRACT

That part of Government Lot 2, Section 24, Township 142 North, Range 29 West, Cass County, Minnesota, described as follows: Commencing at the Northwest corner of said Government Lot 2; thence South 0 degrees 03 minutes 51 seconds West, assumed bearing along the west line thereof a distance of 400.00 feet to the point of beginning of the tract to be herein described; thence South 37 degrees 24 minutes 56 seconds East 671 feet, more or less, to the shoreline of Leech Lake; thence southwesterly along said shoreline to the intersection with said west line of Government Lot 2; thence North 0 degrees 03 minutes 51 seconds East along said west line 832 feet, more or less, to the point of beginning.

Subject to Leech Lake.

NORTH TRACT

That part of Government Lot 2, Section 24, Township 142 North, Range 29 West, Cass County, Minnesota, described as follows: Commencing at the Northwest corner of said Government Lot 2; thence South 0 degrees 03 minutes 51 seconds West, assumed bearing along the west line thereof a distance of 400.00 feet to the point of beginning of the tract to be herein described; thence North 0 degrees 03 minutes 51 seconds East along said west line 400.00 feet to said Northwest corner; thence North 89 degrees 45 minutes 31 seconds East along the north line of said Government Lot 2 a distance of 2024 feet, more or less, to the shoreline of Leech Lake; thence southeasterly along said shoreline to the intersection with the south line of the North 550.00 feet of said Government Lot 2; thence South 89 degrees 45 minutes 31 seconds West along said south line 1000 feet, more or less, to the intersection with the east line of the West 495.00 feet of said Government Lot 2; thence South 0 degrees 03 minutes 51 seconds West along said east line 334 feet, more or less, to the shoreline of Leech Lake; thence southwesterly along said shoreline to the intersection with a line which bears South 37 degrees 24 minutes 56 seconds East from the point of beginning; thence North 37 degrees 24 minutes 56 seconds West 671 feet, more or less, to the point of beginning.

Subject to Leech Lake.

MIDDLE TRACT

That part of Government Lot 2, Section 24, Township 142 North, Range 29 West, Cass County, Minnesota, described as follows: Beginning at the intersection of the south line of the North 550.00 feet and the east line of the West 495.00 feet, all of Government Lot 2 and assuming the west line of said Government Lot bears South 0 degrees 03 minutes 51 seconds West; thence North 89 degrees 45 minutes 31 seconds East along said south line of the North 550.00 feet a distance of 791.57 feet; thence South 12 degrees 33 minutes 36 seconds West 510 feet, more or less, to the shoreline of Leech Lake; thence westerly along said shoreline to the intersection with the east line of said West 495.00 feet of Government Lot 2; thence North 0 degrees 03 minutes 51 seconds East along said east line of the West 495.00 feet of Government Lot 2 a distance of 334 feet, more or less, to the point of beginning.

Subject to Leech Lake.

EAST TRACT

That part of Government Lot 2, Section 24, Township 142 North, Range 29 West, Cass County, Minnesota, described as follows: Commencing at the intersection of the south line of the North 550.00 feet and the east line of the West 495.00 feet, all of Government Lot 2 and assuming the west line of said Government Lot bears South 0 degrees 03 minutes 51 seconds West; thence North 89 degrees 45 minutes 31 seconds East along said south line of the North 550.00 feet a distance of 791.57 feet to the point of beginning of the tract to be herein described; thence South 12 degrees 33 minutes 36 seconds West 510 feet, more or less, to the shoreline of Leech Lake; thence southeasterly, northeasterly and northwesterly along said shoreline to the intersection with said south line of the North 550.00 feet of Government Lot 2; thence South 89 degrees 45 minutes 31 seconds West along said south line 208 feet, more or less, to the point of beginning.

Subject to Leech Lake.

I HEREBY CERTIFY THAT THIS SURVEY PLAN, SPECIFICATION, OR REPORT WAS PREPARED BY ME OR UNDER MY CLOSE PERSONAL SUPERVISION AND THAT I AM A LICENSED PROFESSIONAL ENGINEER OR LAND SURVEYOR UNDER THE LAWS OF THE STATE OF MINNESOTA.	DATE: 9-19-06 BY: [Signature] REVISIONS: [None] DESCRIPTION: [None]	COMPUTER: C082165.DWG FIELD BOOK: [None] BOOK: 287 PG. 85 FILE NO.: 082165	SCALE: 1"=100' HORZ.: [None] VERT.: NONE	PROJECT: CROSSLAKE, MN 56442 SHEET: 1 of 1	DATE: 9-19-06 BY: [Signature] REVISIONS: [None] DESCRIPTION: [None]
--	--	---	--	---	--

Todd Johnson Sep 20, 2006 - 04:00pm - C:\Drawings\02165\Support\Smith\dwg\C082165.dwg