

CERTIFICATE OF SURVEY

PART OF GOVERNMENT LOT 5, SECTION 2, AND OF GOVERNMENT LOT 11, SECTION 3, ALL IN TOWNSHIP 139 NORTH, RANGE 30 WEST, CASS COUNTY, MINNESOTA

LEGAL DESCRIPTIONS

COUNTY TRACT

That part of Government Lot 5, Section 2, Township 139 North, Range 30 West, Cass County, Minnesota, described as follows: Commencing at the Northwest corner of said Section 2 and assuming the west line thereof bears South 0 degrees 14 minutes 10 seconds East; thence South 2 degrees 16 minutes 17 seconds East 2433.75 feet (147.5 rods) to the point of beginning of the tract to be herein described; thence South 87 degrees 43 minutes 43 seconds West 86.49 feet to said west line of Section 2; thence South 0 degrees 14 minutes 10 seconds East along said west line 170 feet, more or less, to the shoreline of Five Point Lake; thence easterly along said shoreline to the intersection with a line which bears South 2 degrees 16 minutes 17 seconds East from the point of beginning; thence North 2 degrees 16 minutes 17 seconds West 164 feet, more or less, to the point of beginning.

Subject to easements, restrictions and reservations of record.


PROPOSED MACK TRACT

Those parts of Government Lot 5, Section 2, and of Government Lot 11, Section 3, all in Township 139 North, Range 30 West, Cass County, Minnesota, described as follows: Commencing at the Northwest corner of said Section 2 and assuming the west line thereof bears South 0 degrees 14 minutes 10 seconds East; 

Subject to easements, restrictions and reservations of record.

PROPOSED OUIT CLAIM MACK TO PERRIGN

Those parts of Government Lot 5, Section 2, and of Government Lot 11, Section 3, all in Township 139 North, Range 30 West, Cass County, Minnesota, lying and being westerly of the following described line: Commencing at the Northwest corner of said Section 2 and assuming the west line thereof bears South 0 degrees 14 minutes 10 seconds West; thence South 2 degrees 16 minutes 17 seconds East 2433.75 feet; thence South 87 degrees 43 minutes 43 seconds West 139.88 feet to the point of beginning of the line to be herein described; thence South 19 degrees 36 minutes 17 seconds East 176 feet, more or less, to the shoreline of Five Point Lake; 

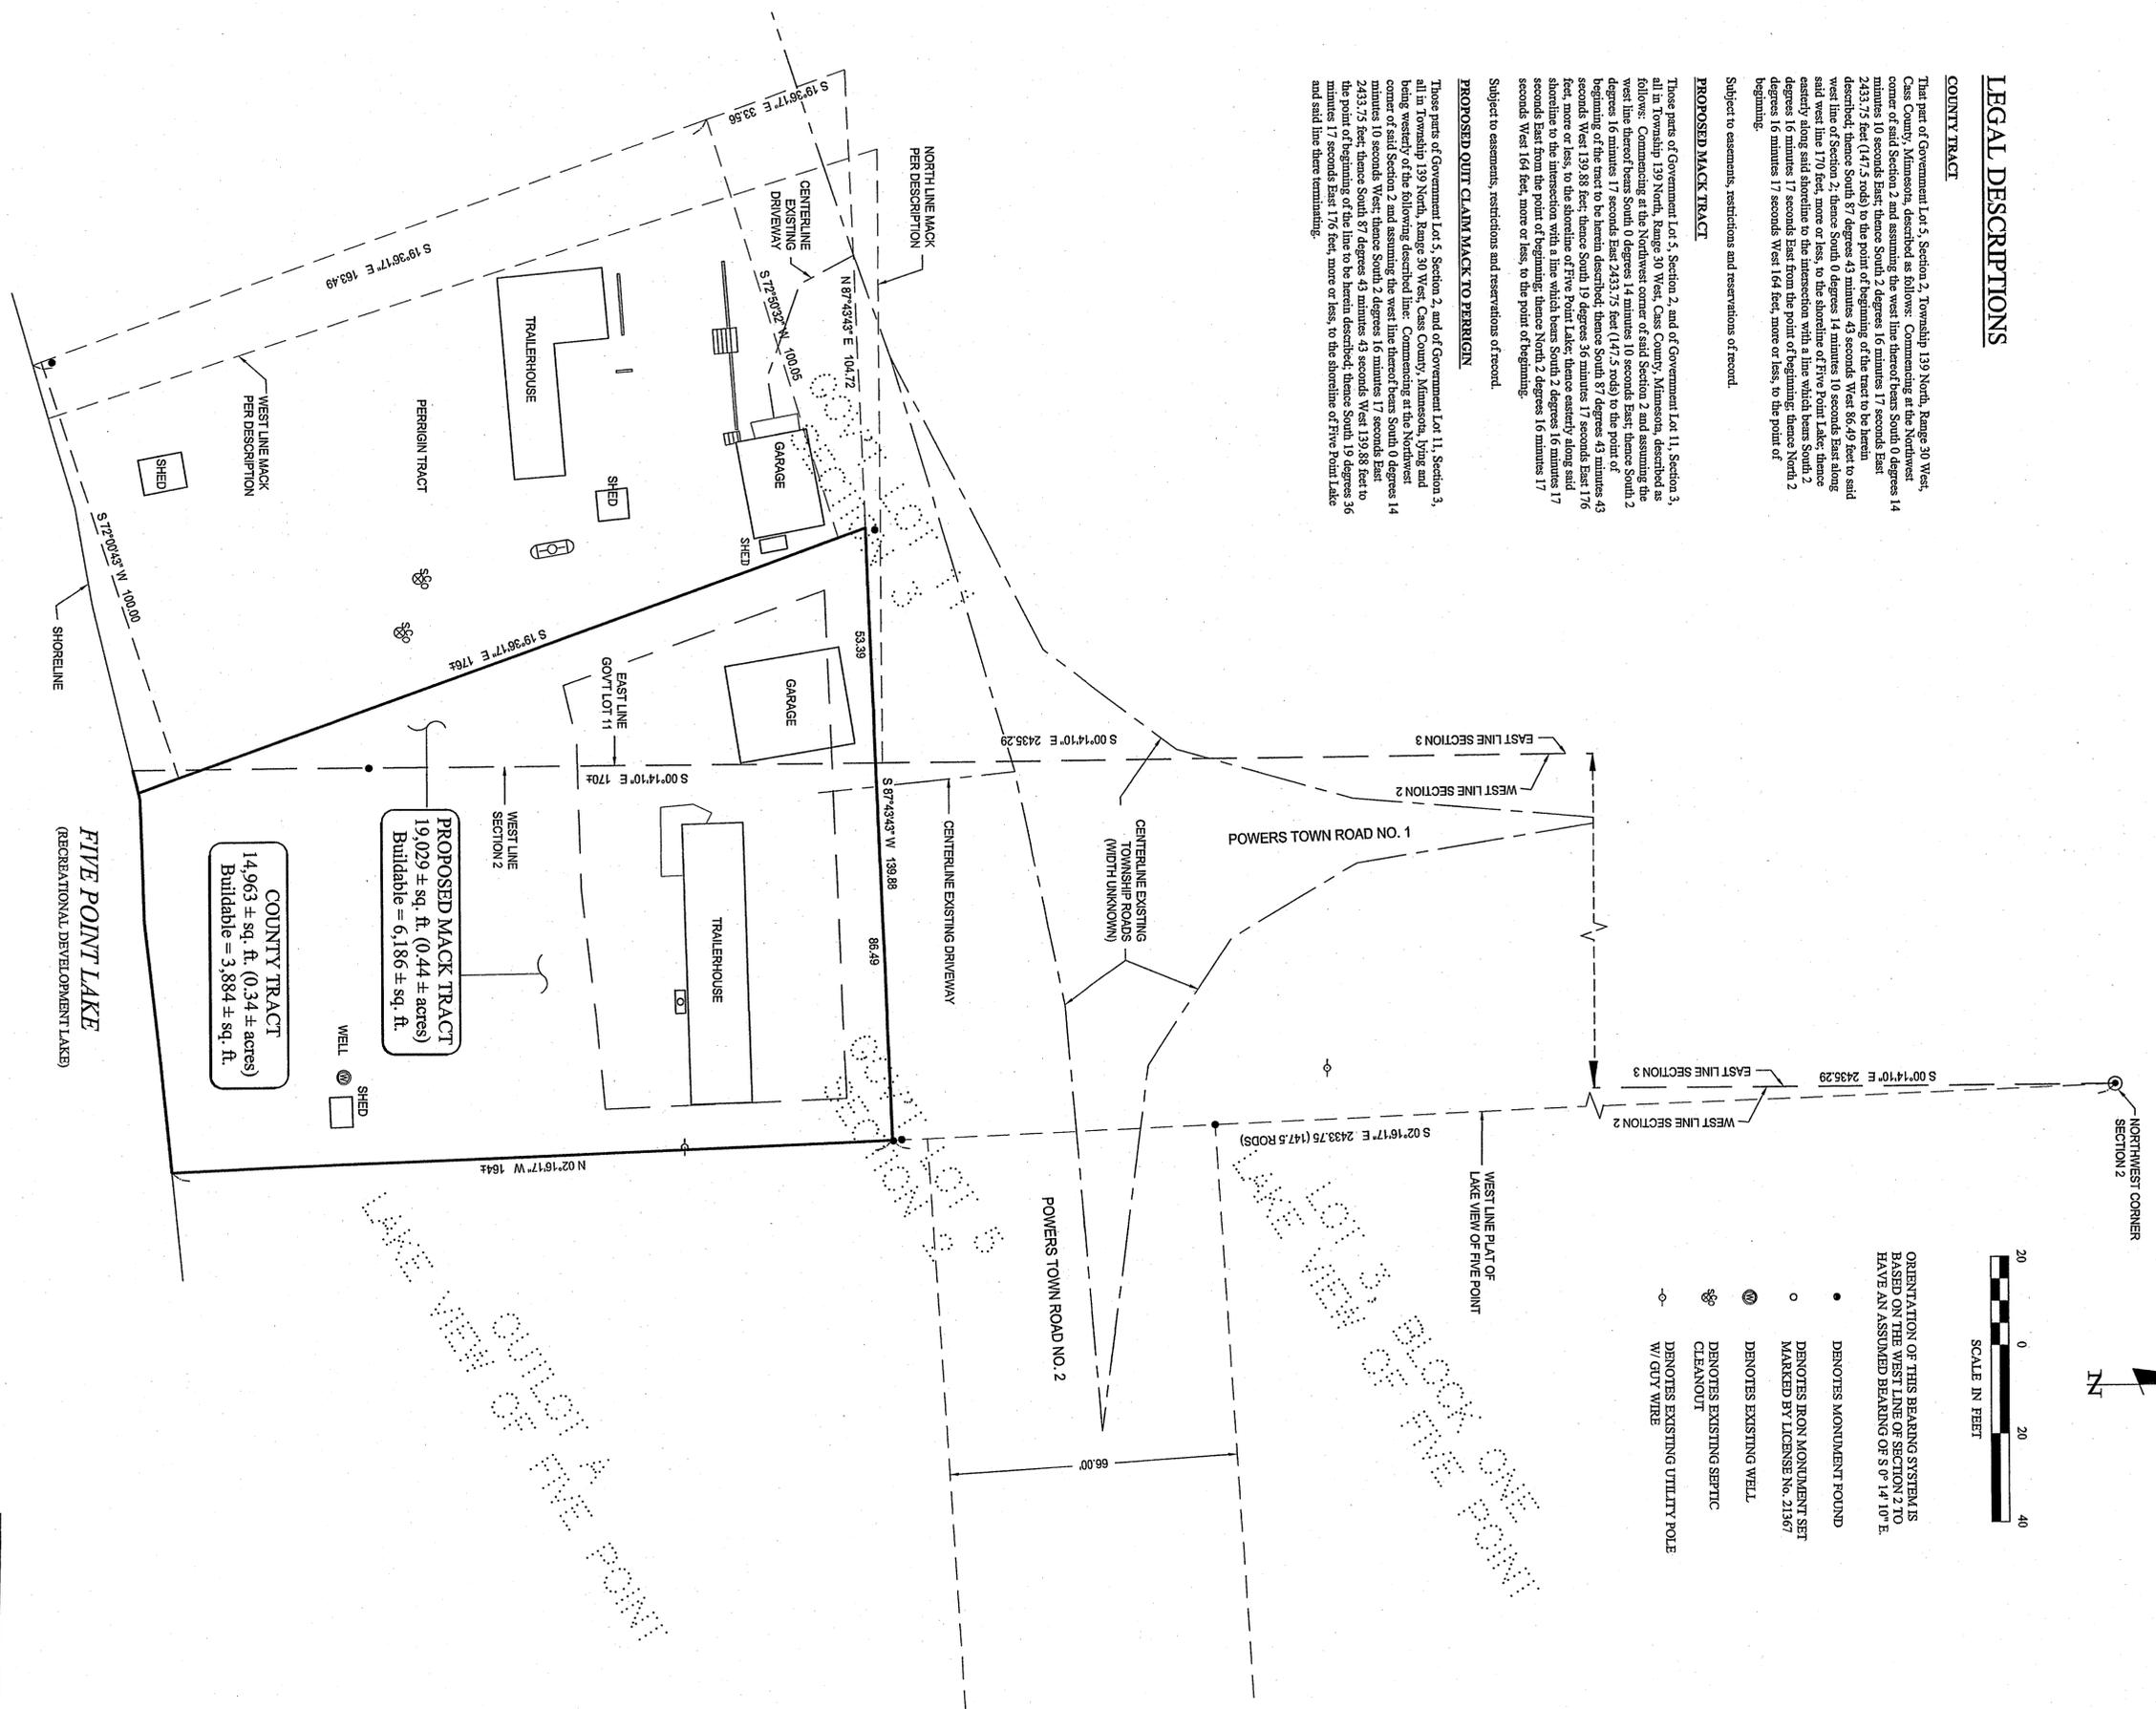

RECEIVED
SEP 21 2006
CASS COUNTY SURVEYOR

1 OF 1 SHEETS	CERTIFICATE OF SURVEY	PROJ. NO. TR1	COMPUTER: C082004.DWG	DATE: 8/31/06	REVISIONS:
	ROGGE & CYNTHIA MACK 106 OAKVIEW CIRCLE MONTICELLO, MN 55362	CHECKED BY: TLE	FIELD BOOK: BOOK 285 Pg. 15	SCALE: 1"=20'	BY: [Signature]
		DRAWN BY: DRG/DMS	FILE NO.: 082004	VERT: NONE	DATE: 8/31/06
<p>HEREBY CERTIFY THAT THIS SURVEY, PLAN, SPECIFICATION, OR REPORT WAS PREPARED BY ME OR UNDER MY DIRECT SUPERVISION AND THAT AN ADEQUATE CHECK WAS MADE THEREOF BY ME OR UNDER MY SUPERVISION.</p> <p style="text-align: right;">JERRY L. FREEMAN JR. 21367 LIC. NO. 21367</p>					
<p>Landecker & Associates, Inc. Engineering - Surveying - Planning Phone: 218-541-1296 Fax: 218-541-2272</p>					