
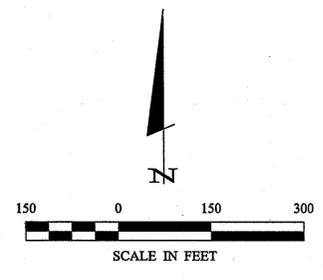



CERTIFICATE OF SURVEY

**GOVERNMENT LOTS 5 AND 7,
SECTION 35, TOWNSHIP 139 NORTH, RANGE 26 WEST,
CASS COUNTY, MINNESOTA**


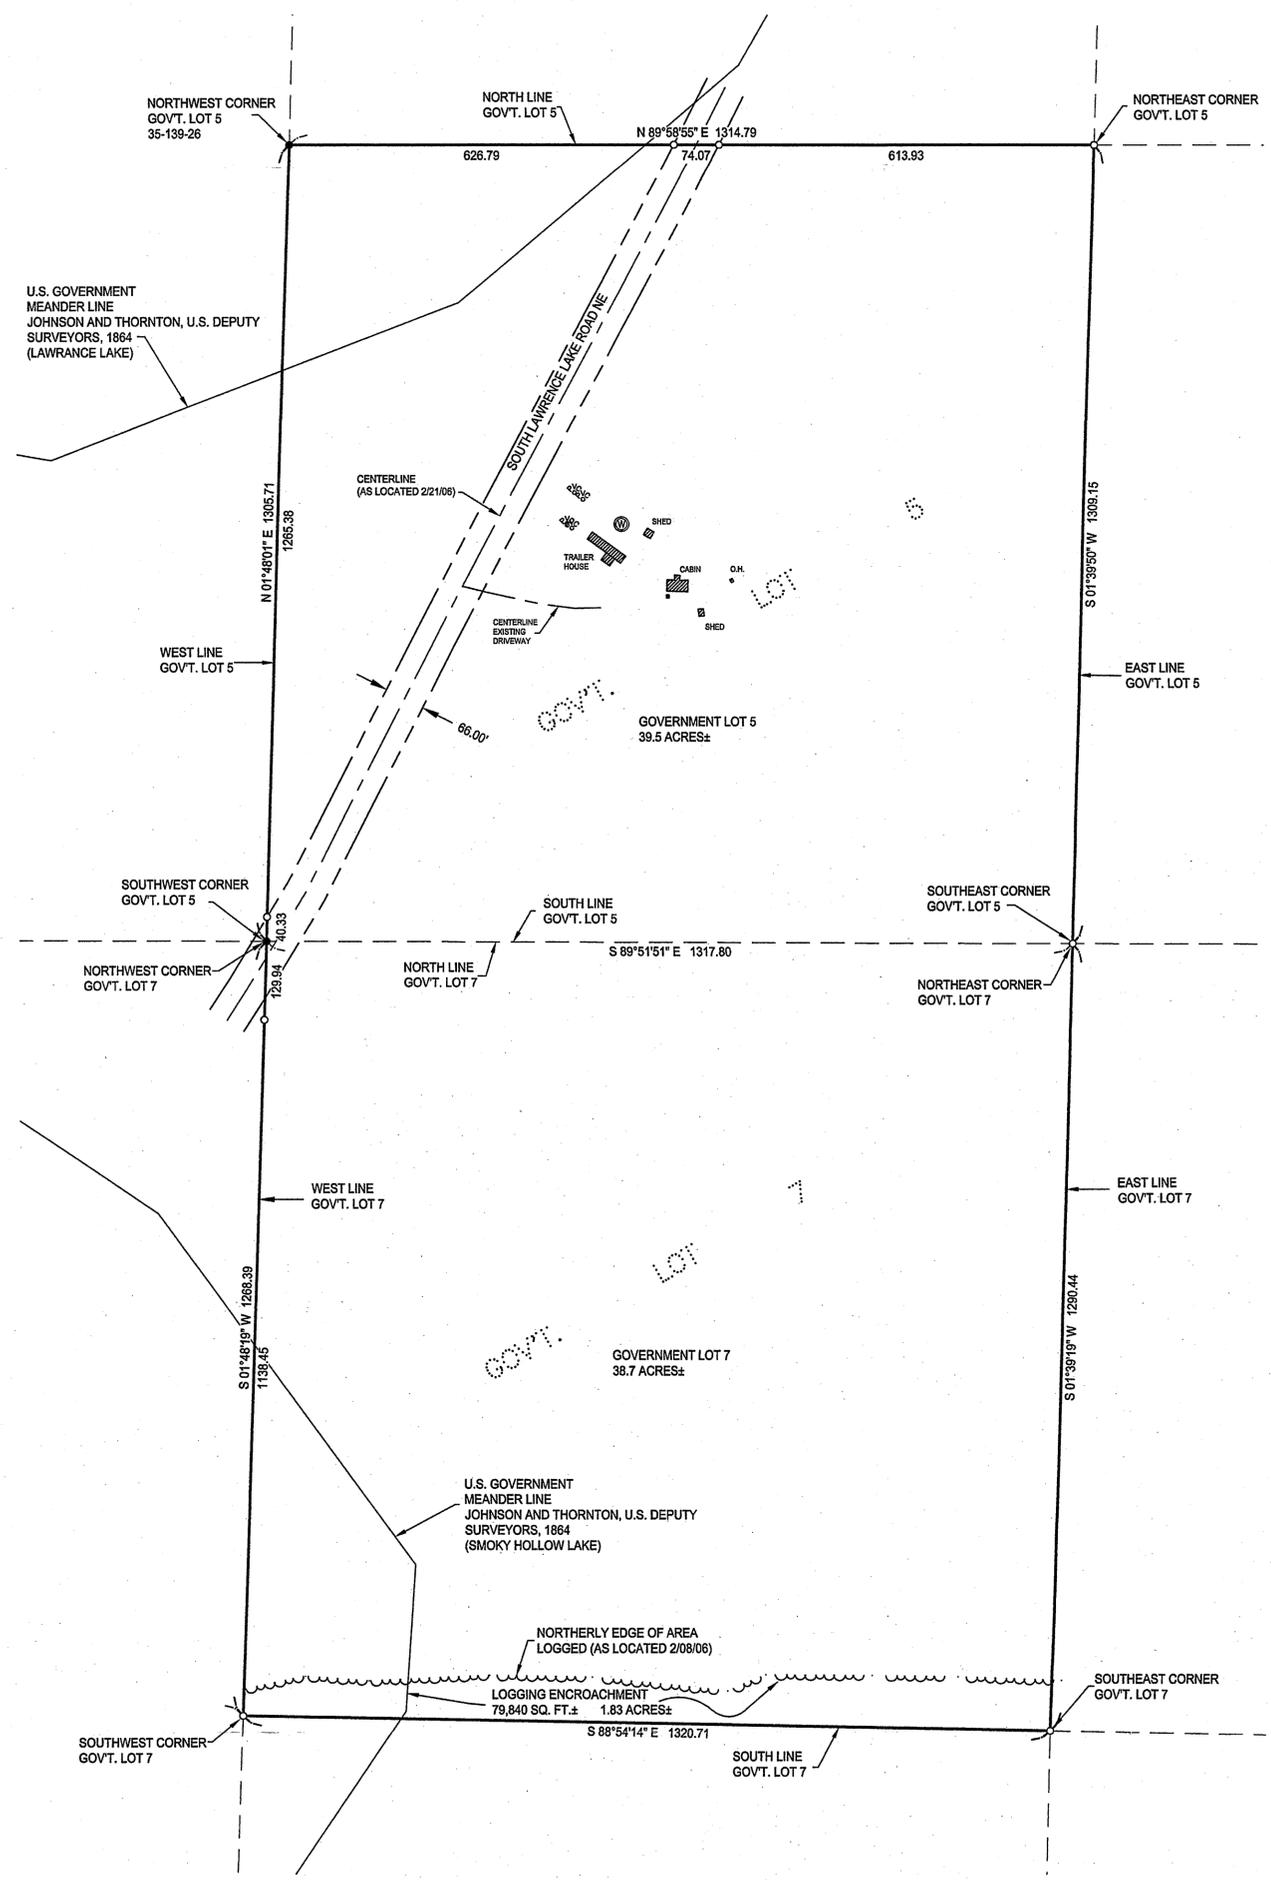


- LEGEND**
- DENOTES MONUMENT FOUND
 - DENOTES IRON MONUMENT SET MARKED BY LICENSE No. 21367
 - ~~~~ DENOTES EDGE OF TREELINE
 - ⊕ DENOTES EXISTING SEPTIC CLEANOUT
 - ⊗ DENOTES EXISTING WELL

ORIENTATION OF THIS BEARING SYSTEM IS BASED ON THE SOUTH LINE OF GOVERNMENT LOT 7 TO HAVE AN ASSUMED BEARING OF S 88°54'14" E.

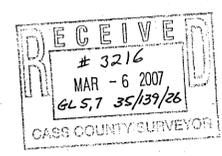

1 30 1	CERTIFICATE OF SURVEY	PROJ. MGR. TRJ	COMPUTER: C052122.dwg	DATE:	REVISIONS	I HEREBY CERTIFY THAT THIS SURVEY, PLAN, SPECIFICATION, OR REPORT WAS PREPARED BY ME OR UNDER MY DIRECT SUPERVISION AND THAT I AM A DULY LICENSED PROFESSIONAL ENGINEER OR LAND SURVEYOR UNDER THE LAWS OF THE STATE OF MINNESOTA.	 Landecker & Associates, Inc. Engineering - Surveying - Planning Walker, MN 56484 Phone: 218-547-1296 Fax: 218-547-2272
	SCOTT LEMIRE 1646 LAKEWOOD DRIVE MAPLEWOOD, MN 55119	CHECKED BY: TLF	FIELD BOOK: BOOK 248 PG. 13	SCALE: HORZ. 1"=150'	DATE		
	DRAWN BY: TRJ	FILE NO: 052122		VERT. NONE			Todd R. Johnson DATE 1-19-07 LIC. NO. 44869

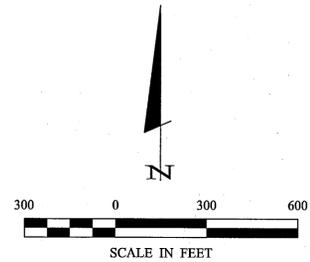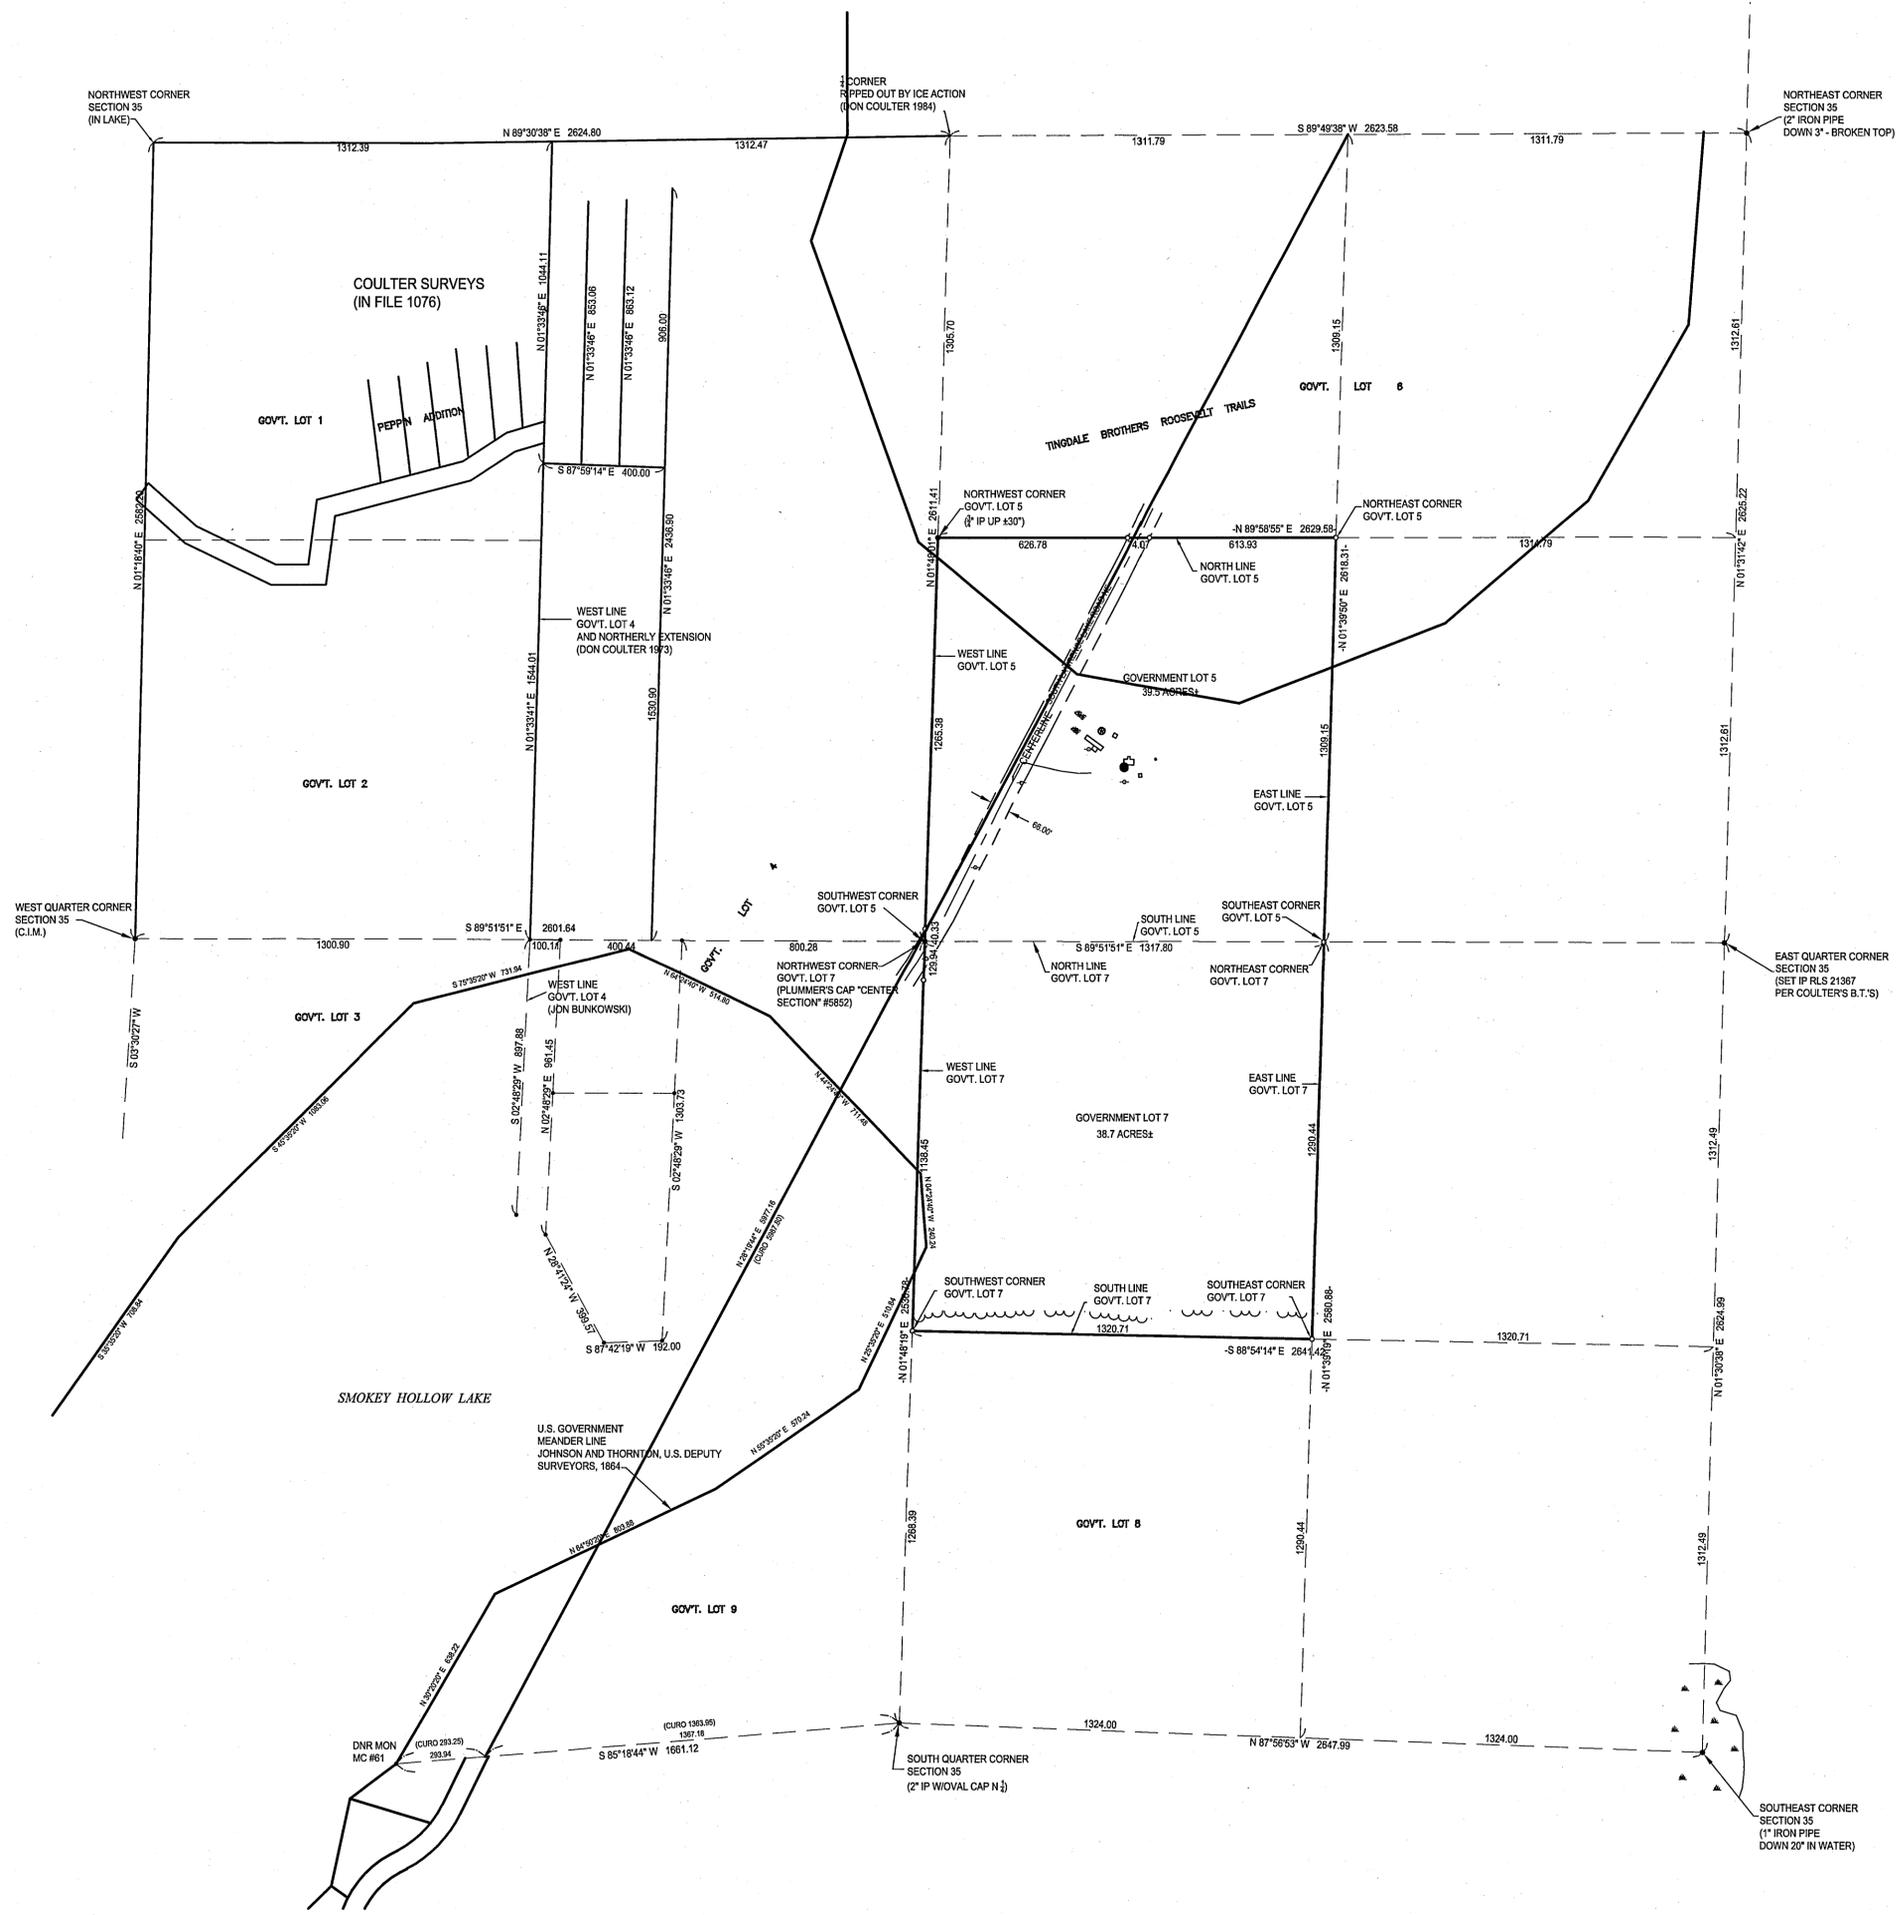

- DENOTES MONUMENT FOUND
- DENOTES IRON MONUMENT SET MARKED BY LICENSE No. 21367
- ~~~~~ DENOTES EDGE OF TREELINE
- ⊕ DENOTES EXISTING SEPTIC CLEANOUT

ORIENTATION OF THIS BEARING SYSTEM IS BASED ON THE SOUTH LINE OF GOVERNMENT LOT 7 TO HAVE AN ASSUMED BEARING OF S 88°54'14" E.

1/5/07
SUBJECT TO CHANGE
PRELIMINARY

