
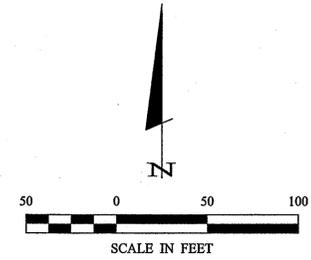


CERTIFICATE OF SURVEY

PART OF THE SOUTHEAST QUARTER OF THE NORTHEAST QUARTER,
SECTION 34, TOWNSHIP 140 NORTH, RANGE 26 WEST,
CASS COUNTY, MINNESOTA

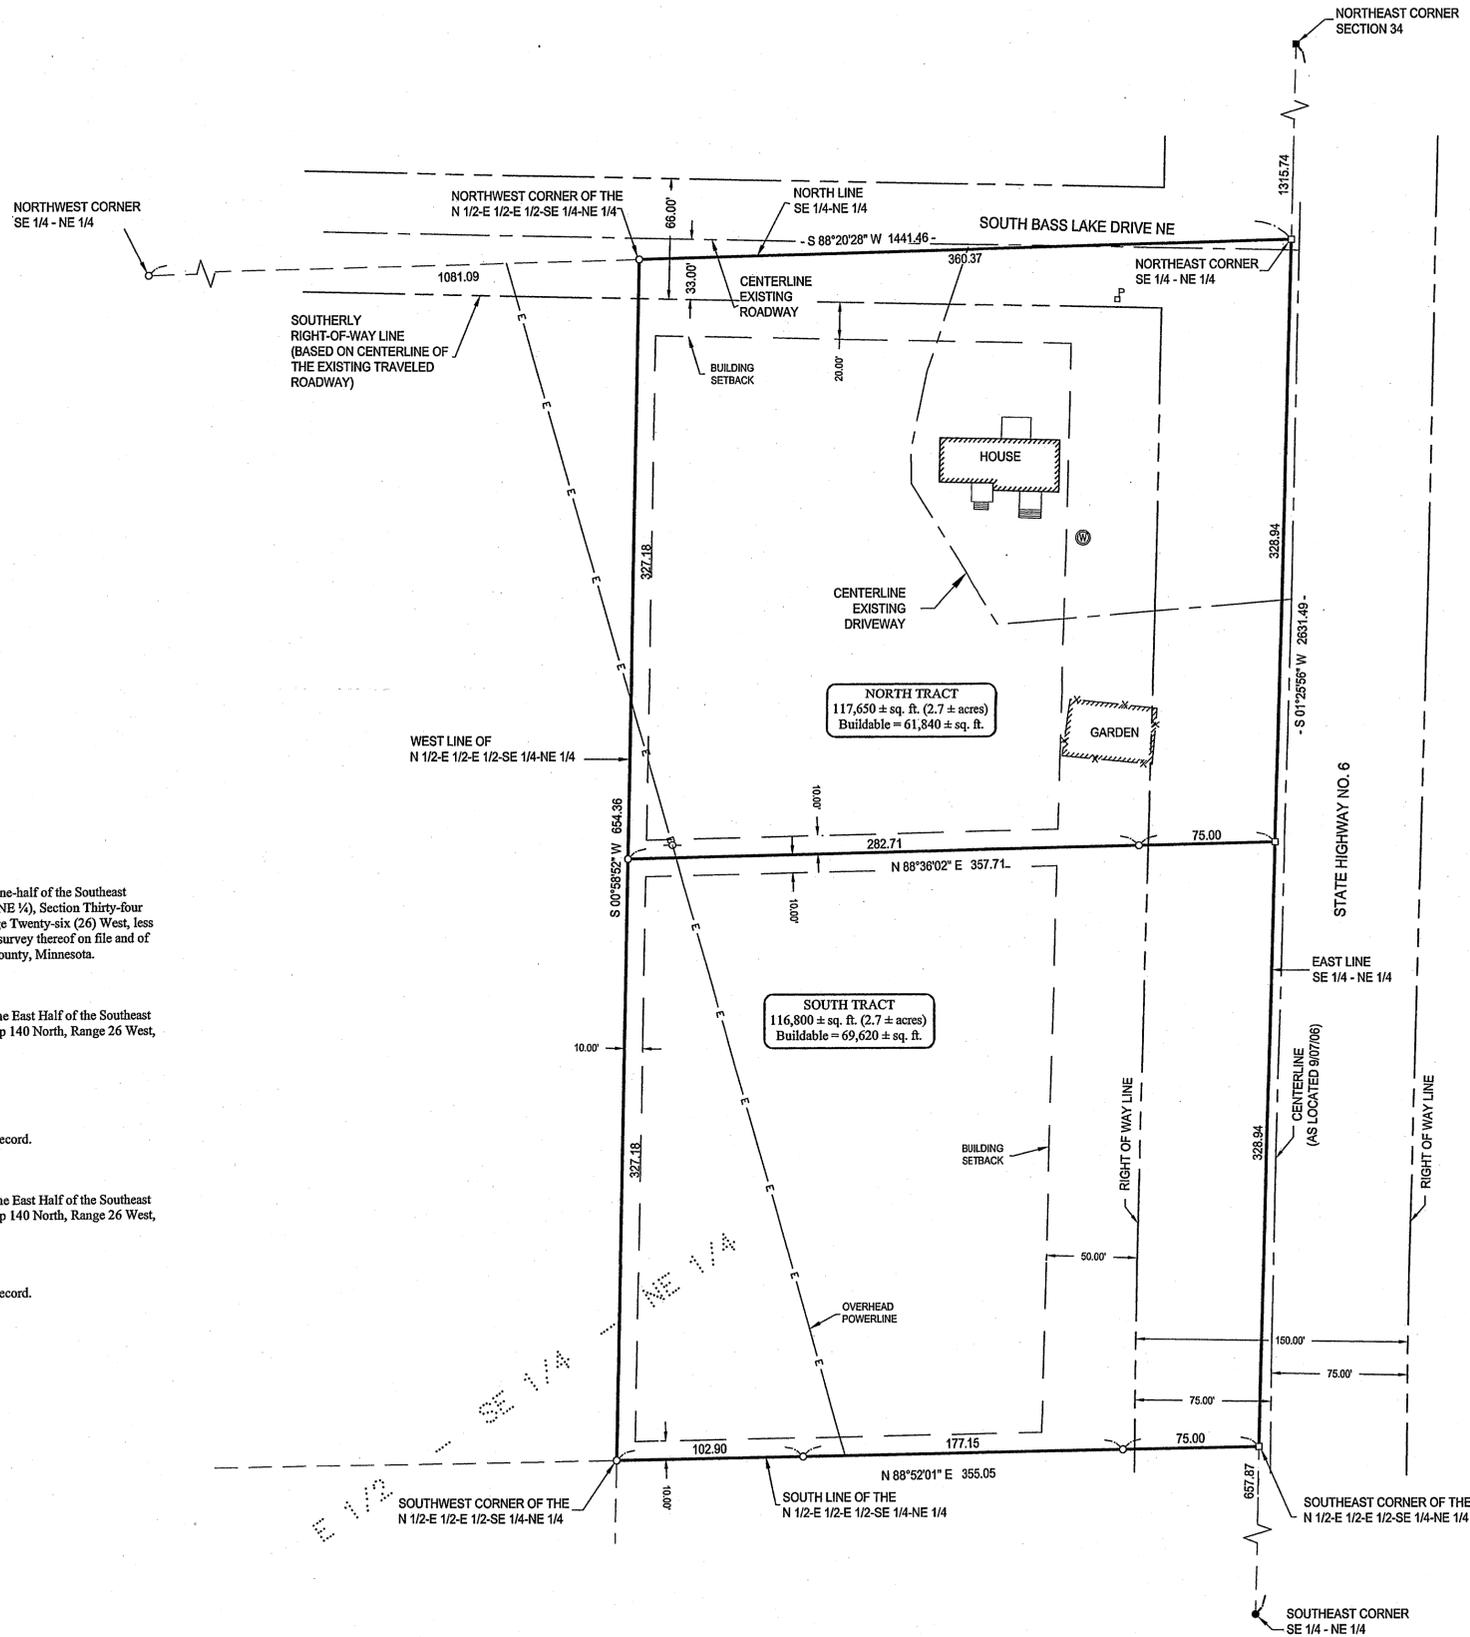

ORIENTATION OF THIS BEARING SYSTEM IS BASED ON THE EAST LINE OF THE SE 1/4-NE 1/4 TO HAVE AN ASSUMED BEARING OF S 1° 25' 56\"/>

- DENOTES MONUMENT FOUND
- DENOTES IRON MONUMENT SET MARKED BY LICENSE No. 21367
- DENOTES MAG NAIL SET
- DENOTES PK NAIL FOUND
- ⊕ DENOTES TELEPHONE PEDESTAL
- ⊗ DENOTES WELL
- ⊖ DENOTES POWERPOLE

RECEIVED
32-38
OCT - 6 2006
SE-NE 34-140-26
CASS COUNTY SURVEYOR

HEREBY CERTIFY THAT THIS SURVEY PLAN SPECIFICATION OR REPORT WAS PREPARED BY ME OR UNDER MY DIRECT SUPERVISION AND THAT I AM A DULY LICENSED PROFESSIONAL ENGINEER OR LAND SURVEYOR UNDER THE LAWS OF THE STATE OF MINNESOTA.
David Forsell
David Forsell
9-26-06
DATE

BY: _____
REVISIONS: _____
DESCRIPTION: _____
DATE: _____

COMPUTER: C02160.DWG
FIELD BOOK: _____
BOOK 268 Pg. 6
FILE NO: 082150

PROJ. MGR: ITRJ
CHECKED BY: TLF
DRAWN BY: ITRJ

DATE: 9-26-06
SCALE: 1"=50'
HORZ. _____
VERT. NONE

CERTIFICATE OF SURVEY
DAVID FORSELL
6265 SOUTH BASS LAKE DRIVE NE
REMER, MN 56672

SHEET
1 OF 1

Landecker & Associates, Inc.
Engineering - Surveying - Planning
Walker, MN 56484
Phone: 218-547-1296 Fax: 218-547-2722

LEGAL DESCRIPTIONS

DESCRIPTION PROVIDED

The North One-half of the East One-half of the East One-half of the Southeast Quarter of the Northeast Quarter (N 1/2 E 1/2 E 1/2 SE 1/4 NE 1/4), Section Thirty-four (34), Township One Hundred Forty (140) North, Range Twenty-six (26) West, less Highway Right of Way, according to the government survey thereof on file and of record in the Office of the County Recorder of Cass County, Minnesota.

NORTH TRACT

The North Half of the North Half of the East Half of the East Half of the Southeast Quarter of the Northeast Quarter, Section 34, Township 140 North, Range 26 West, Cass County, Minnesota.

Subject to right-of-way State Highway No. 6.

Subject to South Bass Lake Drive NE.

Subject to easements, restrictions and reservations of record.

SOUTH TRACT

The South Half of the North Half of the East Half of the East Half of the Southeast Quarter of the Northeast Quarter, Section 34, Township 140 North, Range 26 West, Cass County, Minnesota.

Subject to right-of-way State Highway No. 6.

Subject to easements, restrictions and reservations of record.