

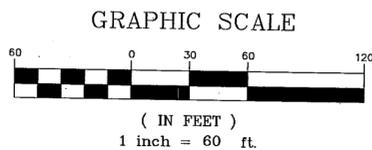


CERTIFICATE OF SURVEY

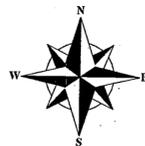

- LEGEND**
- DENOTES 1/2 INCH IRON MONUMENT SET WITH CAP LS 17768
 - DENOTES IRON MONUMENT FOUND
 - (DEED) DENOTES DIMENSION PER DEED DOC. NO. 443271

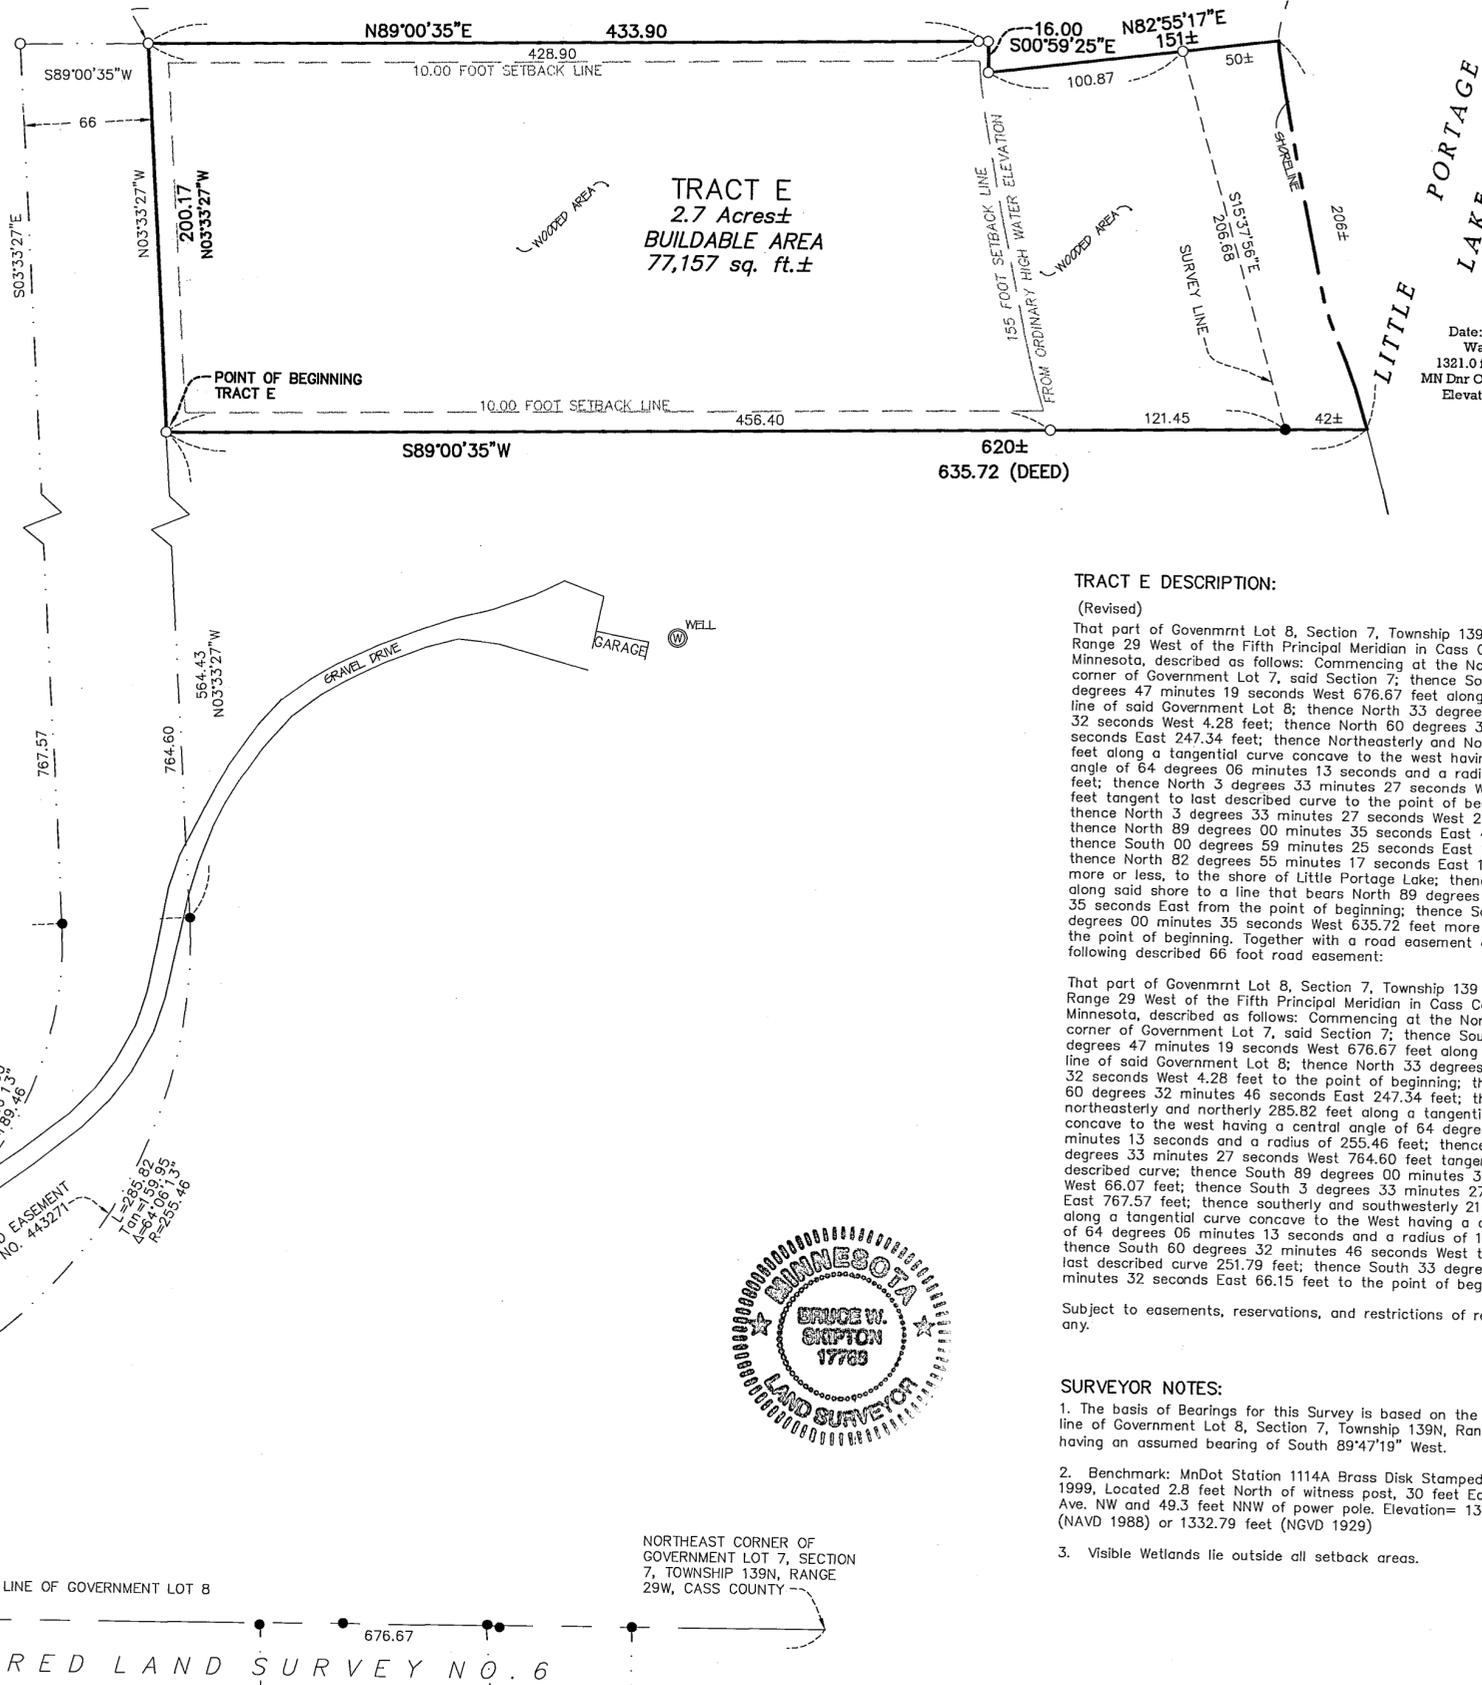

RECEIVED

3254
NOV 16 2006
GL & 7-139-29

CASS COUNTY SURVEYOR

Date: March 31, 2006
Water Elevation
1321.0 feet (NGVD 1929)
MN Dnr Ordinary High Water
Elevation = 1320.7 feet

TRACT E DESCRIPTION:

(Revised)
That part of Government Lot 8, Section 7, Township 139 North, Range 29 West of the Fifth Principal Meridian in Cass County, Minnesota, described as follows: Commencing at the Northeast corner of Government Lot 7, said Section 7; thence South 89 degrees 47 minutes 19 seconds West 676.67 feet along the South line of said Government Lot 8; thence North 33 degrees 18 minutes 32 seconds West 4.28 feet; thence North 60 degrees 32 minutes 46 seconds East 247.34 feet; thence Northeastly and Northerly 285.82 feet along a tangential curve concave to the west having a central angle of 64 degrees 06 minutes 13 seconds and a radius of 255.46 feet; thence North 3 degrees 33 minutes 27 seconds West 564.43 feet tangent to last described curve to the point of beginning; thence North 3 degrees 33 minutes 27 seconds West 200.17 feet; thence North 89 degrees 00 minutes 35 seconds East 433.90 feet; thence South 00 degrees 59 minutes 25 seconds East 16.00 feet; thence North 82 degrees 55 minutes 17 seconds East 151 feet, more or less, to the shore of Little Portage Lake; thence Southerly along said shore to a line that bears North 89 degrees 00 minutes 35 seconds East from the point of beginning; thence South 89 degrees 00 minutes 35 seconds West 635.72 feet more or less to the point of beginning. Together with a road easement over the following described 66 foot road easement:

That part of Government Lot 8, Section 7, Township 139 North, Range 29 West of the Fifth Principal Meridian in Cass County, Minnesota, described as follows: Commencing at the Northeast corner of Government Lot 7, said Section 7; thence South 89 degrees 47 minutes 19 seconds West 676.67 feet along the South line of said Government Lot 8; thence North 33 degrees 18 minutes 32 seconds West 4.28 feet to the point of beginning; thence North 60 degrees 32 minutes 46 seconds East 247.34 feet; thence Northeastly and northerly 285.82 feet along a tangential curve concave to the west having a central angle of 64 degrees 06 minutes 13 seconds and a radius of 255.46 feet; thence North 3 degrees 33 minutes 27 seconds West 764.60 feet tangent to last described curve; thence South 89 degrees 00 minutes 35 seconds West 66.07 feet; thence South 3 degrees 33 minutes 27 seconds East 767.57 feet; thence southerly and southwesterly 211.97 feet along a tangential curve concave to the West having a central angle of 64 degrees 06 minutes 13 seconds and a radius of 189.46 feet; thence South 60 degrees 32 minutes 46 seconds West tangent to last described curve 251.79 feet; thence South 33 degrees 18 minutes 32 seconds East 66.15 feet to the point of beginning.

Subject to easements, reservations, and restrictions of record, if any.

SURVEYOR NOTES:

1. The basis of Bearings for this Survey is based on the southerly line of Government Lot 8, Section 7, Township 139N, Range 29W having an assumed bearing of South 89°47'19" West.
2. Benchmark: MnDot Station 1114A Brass Disk Stamped 1114A 1999, Located 2.8 feet North of witness post, 30 feet East of 20th Ave. NW and 49.3 feet NNW of power pole. Elevation= 1333.53 feet (NAVD 1988) or 1332.79 feet (NGVD 1929)
3. Visible Wetlands lie outside all setback areas.



NORTHEAST CORNER OF GOVERNMENT LOT 7, SECTION 7, TOWNSHIP 139N, RANGE 29W, CASS COUNTY

REGISTERED LAND SURVEY NO. 6

I hereby certify that this survey, plan or report was prepared by me or under my direct supervision and that I am a duly licensed land surveyor under the laws of the state of Minnesota.
Dated this 17th day of April, 2006
By: *Bruce W. Skipton*
Bruce W. Skipton, Minnesota License No. 17768



BOUNDARY SURVEY
PART OF GOVERNMENT LOT 8, SECTION 7,
TOWNSHIP 139N, RANGE 29W,
CASS COUNTY, MINNESOTA

CLIENT:
DUSTIN ZACHER
P.O. Box 1590
Walker, MN 56484

DESIGNED BY:	DRAWN BY: JVA	JOB NUMBER: 05-003-2	JOB DESCRIPTION: Boundary Survey
APPROVED BY: [Signature]	DATE: 11/16/06	BY: [Signature]	REVISION DESCRIPTION:
1		2	North Boundary Distribution
2		3	Final Plat & Building Setback Easement