

CERTIFICATE OF SURVEY

SWENSON LAND SURVEYING, INC.

RONALD J. SWENSON
REGISTERED LAND SURVEYOR


14980 Waco Street
Ramsey, Minnesota 55303

TELEPHONE
(763) 427-1020

SURVEY FOR: **WAYNE JORGENSEN**

FEHR'S DR. N.E.

● Denotes Iron Monuments Found
○ Denotes Iron Monuments Set
Scale 1 inch equals 30 feet
Book DC Page 5702
Invoice No. 5702

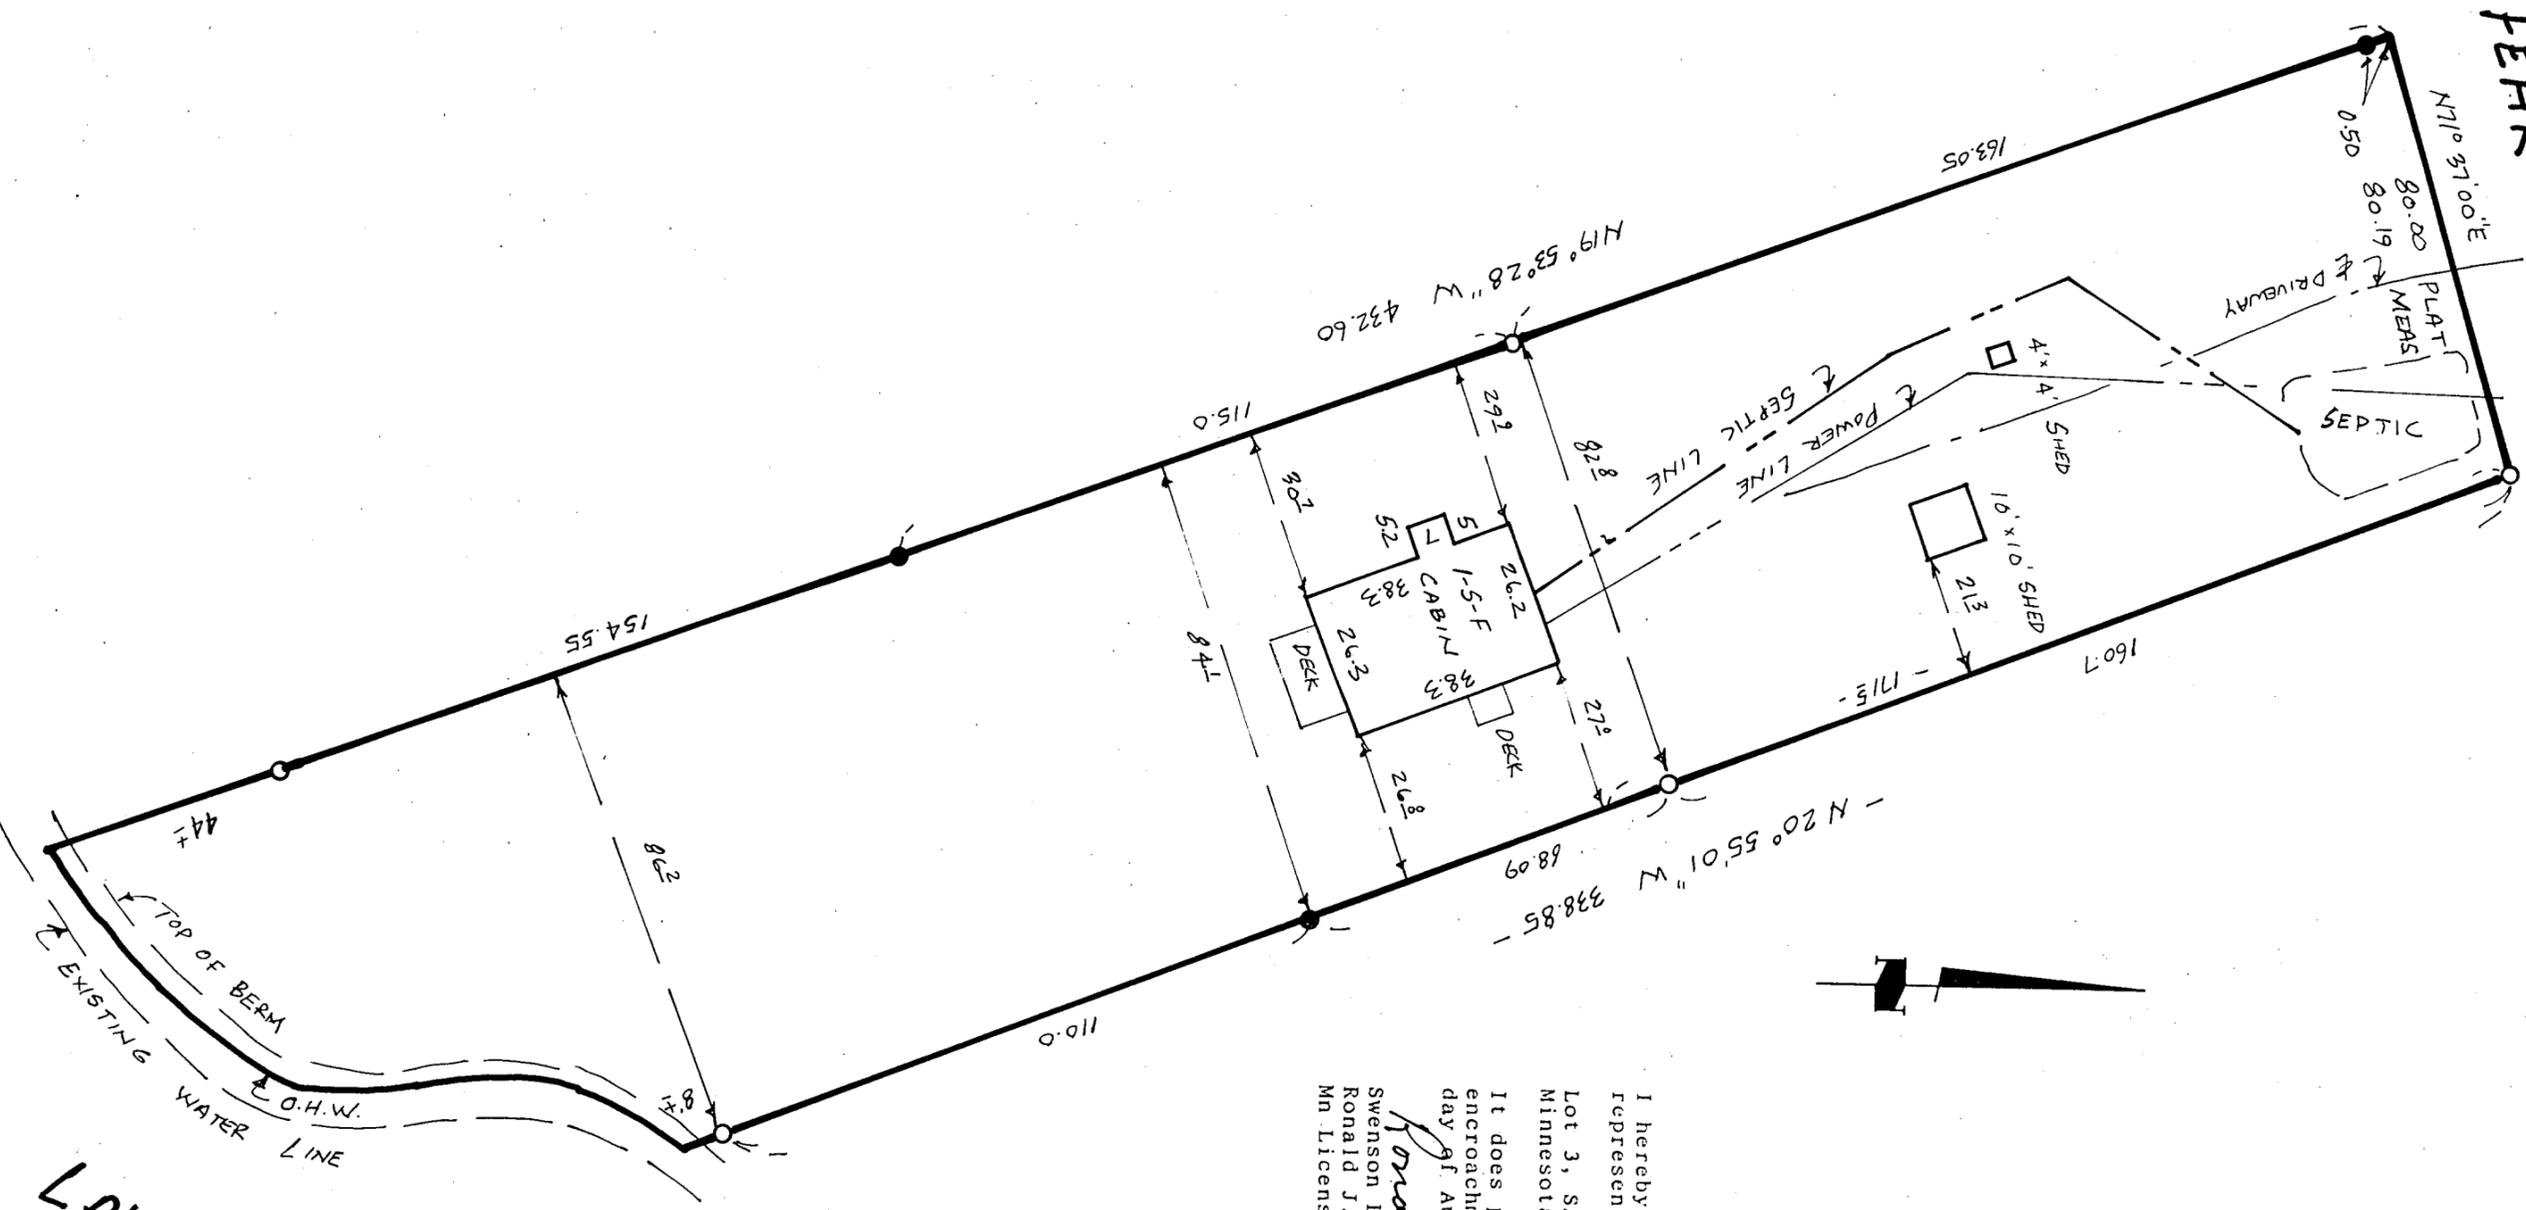

LAKE WASH BURN

I hereby certify that this is a true and correct representation of a survey of the boundaries of: Lot 3, SABIN'S NORTHBURN ACRES, Cass County, Minnesota

It does purport to show improvements or encroachments, if any. As surveyed by me this 18th day of August, 2006.

Ronald J. Swenson
Ronald J. Swenson
Swenson Land Surveying, Inc.
Professional Land Surveyor
Mn License No. 13297

RECEIVED
3256
OCT 20 2006
CL2 32-140-26
CL1 5-139-22
CASS COUNTY SURVEYOR