



CERTIFICATE OF SURVEY

THE SOUTH HALF OF THE NORTHWEST QUARTER OF THE SOUTHWEST QUARTER,
SECTION 12, TOWNSHIP 141 NORTH, RANGE 26 WEST,
CASS COUNTY, MINNESOTA

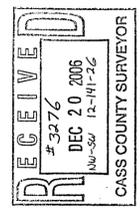


© 2006 Landecker & Associates, Inc.
Landecker & Associates, Inc.
 Engineering - Surveying - Planning
 Walker, MN 56484
 Phone 218-547-1296
 Fax 218-547-2272

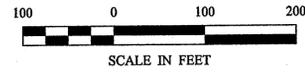

ORIENTATION OF THIS BEARING SYSTEM IS BASED ON THE WEST LINE OF THE SW 1/4 TO HAVE AN ASSUMED BEARING OF N 00° 12' 21" E.

LEGEND

- DENOTES MONUMENT FOUND
- DENOTES IRON MONUMENT SET MARKED BY LICENSE No. 21367
- ≡ DENOTES WET LAND(S)
- DENOTES EXISTING UTILITY POLE
- ⊕ DENOTES EXISTING ELECTRIC METER
- ⊕ DENOTES PROPANE TANK
- ⊕ DENOTES EXISTING WELL
- ⊕ DENOTES EXISTING SEPTIC VENT, CLEANOUT, AND SEPTIC TANK LID

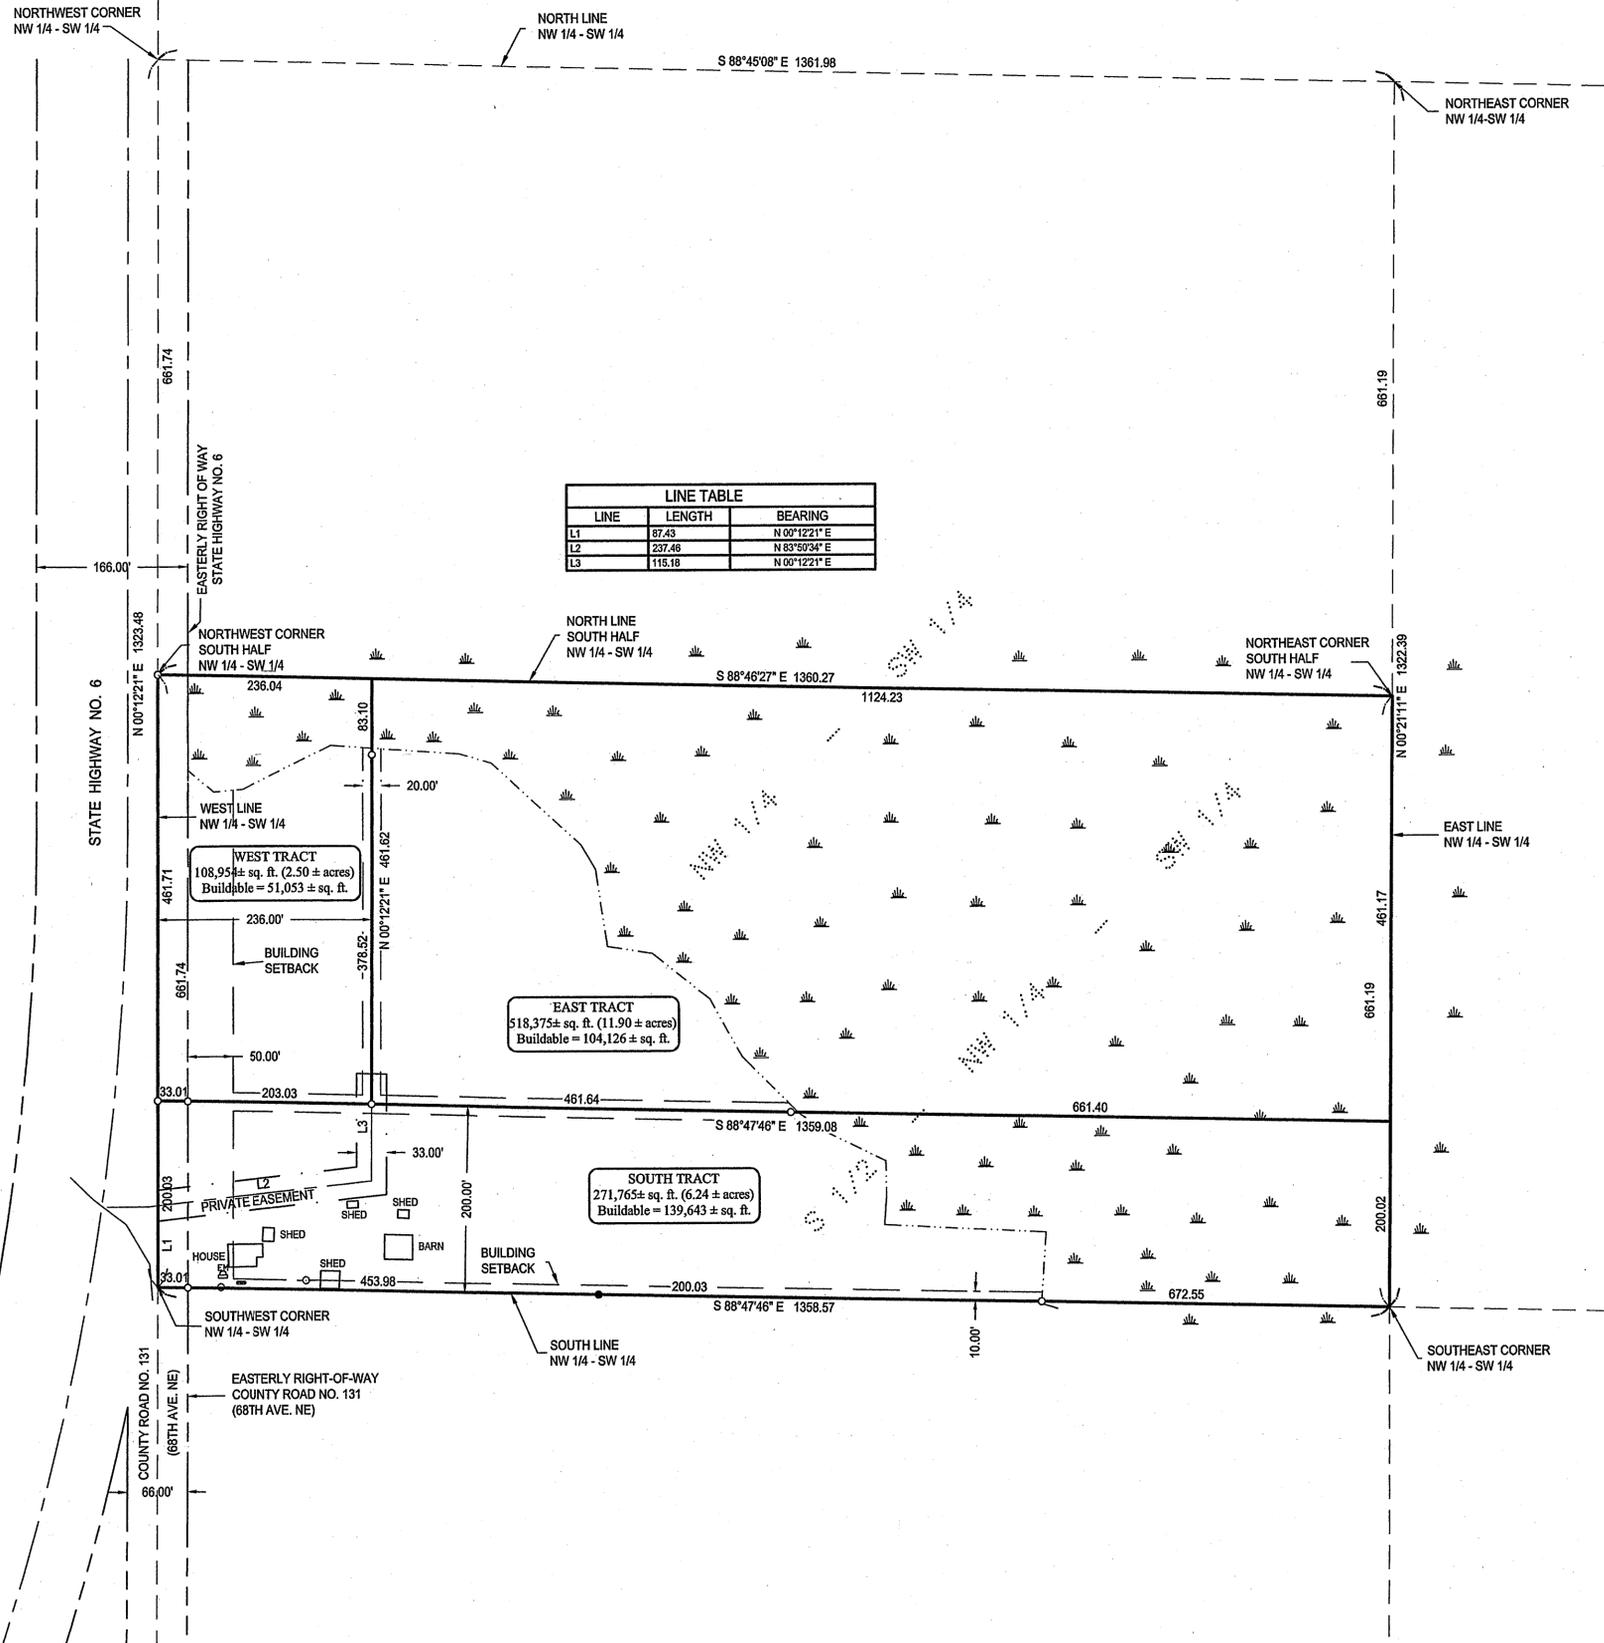

PROPERTY DESCRIPTIONS

PROPERTY DESCRIPTION

The South One-Half of the Northwest Quarter of the Southwest Quarter, Section Twelve (12), Township One Hundred Forty-One (141), Range Twenty Six (26).

SOUTH TRACT

The South 200.00 feet of the Northwest Quarter of the Southwest Quarter, Section 12, Township 141 North, Range 26 West, Cass County, Minnesota.

Subject to and together with (see Private Road Easement).

Subject to the right-of-ways of State Highway No. 6 and County Road No. 131 (68th Avenue NE).

Subject to and together with easements, restrictions and reservations of record.

WEST TRACT

The West 236.00 feet of the South Half of the Northwest Quarter of the Southwest Quarter, Section 12, Township 141 North, Range 26 West, Cass County, Minnesota, less the South 200.00 feet thereof.

Subject to and together with (see Private Road Easement).

Subject to the right-of-ways of State Highway No. 6 and County Road No. 131 (68th Avenue NE).

Subject to and together with easements, restrictions and reservations of record.

EAST TRACT

The South Half of the Northwest Quarter of the Southwest Quarter, Section 12, Township 141 North, Range 26 West, Cass County, Minnesota, less the South 200.00 feet and the West 236.00 feet thereof.

Subject to and together with (see Private Road Easement).

Subject to the right-of-ways of State Highway No. 6 and County Road No. 131 (68th Avenue NE).

Subject to and together with easements, restrictions and reservations of record.

PRIVATE ROAD EASEMENT

Subject to and together with an easement 33.00 feet in width for ingress and egress over and across a part of the South Half of the Northwest Quarter of the Southwest Quarter, Section 12, Township 141 North, Range 26 West, Cass County, Minnesota, the centerline of which is described as follows: Commencing at the southwest corner of said South Half of Northwest Quarter of the Southwest Quarter; thence North 0 degrees 12 minutes 21 seconds East, assumed bearing along the west line thereof 87.43 feet to the point of beginning of the centerline to be herein described; thence North 83 degrees 50 minutes 34 seconds East 237.46 feet; thence North 0 degrees 12 minutes 21 seconds East 115.18 feet and said centerline there terminating.

REVISIONS	DATE	DESCRIPTION

DATE: 11/21/06	SCALE: 1"=100'
COMPUTER: C062109.DWG	FIELD BOOK: BOOK 288 PG. 70
CHECKED BY: JLF	FILE NO: 062109
DRAWN BY: DRG	

PROJ. NBR. TRJ	CERTIFICATE OF SURVEY
CHECKED BY: JLF	JADEN ENGEN
DRAWN BY: DRG	6496 68TH AVENUE NE
	REMEX, MN 56672

BY: [Signature]	DATE: 11/21/06