
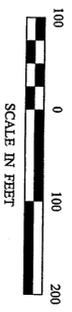


CERTIFICATE OF SURVEY

THE EAST HALF OF THE NORTHEAST QUARTER OF THE NORTHWEST QUARTER, SECTION 29, TOWNSHIP 142 NORTH, RANGE 30 WEST, CASS COUNTY, MINNESOTA

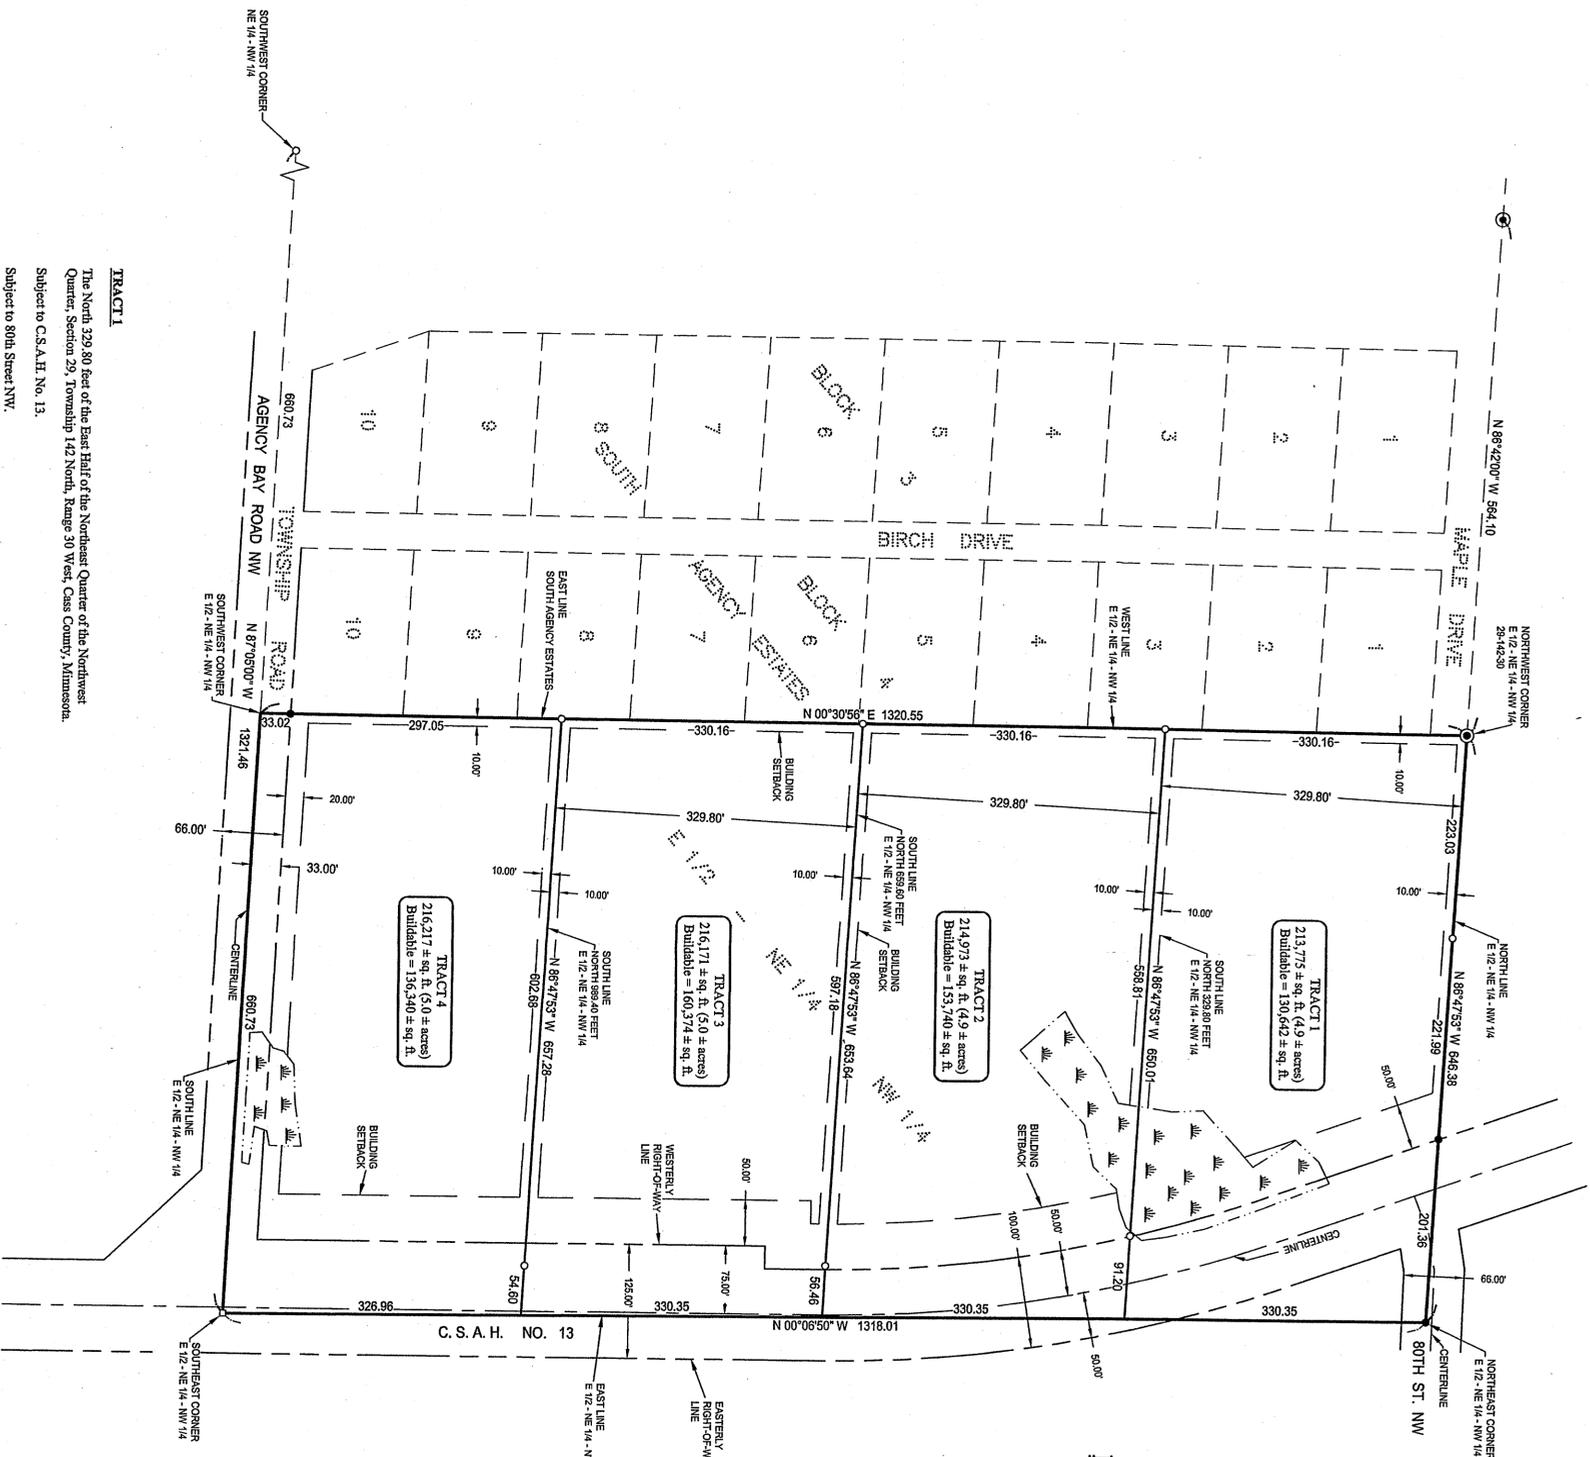

- LEGEND**
- DENOTES G.L.O. BRASS CAP MONUMENT
 - DENOTES MONUMENT FOUND
 - DENOTES IRON MONUMENT SET MARKED BY LICENSE NO. 4869
 - DENOTES MAG NAIL SET
 - ▲ DENOTES WET LANDS

ORIENTATION OF THIS BEARING SYSTEM IS BASED ON THE WEST LINE OF THE EAST HALF OF THE NORTHEAST QUARTER OF THE NORTHWEST QUARTER TO HAVE AN ASSUMED BEARING OF N 0°30'56" E.


TRACT 1
The North 329.80 feet of the East Half of the Northeast Quarter of the Northwest Quarter, Section 29, Township 142 North, Range 30 West, Cass County, Minnesota.
Subject to C.S.A.H. No. 13.
Subject to 80th Street NW.
Subject to and together with easements, restrictions and reservations of record.

TRACT 2
The South 329.80 feet of the North 659.60 feet of the East Half of the Northeast Quarter of the Northwest Quarter, Section 29, Township 142 North, Range 30 West, Cass County, Minnesota.
Subject to C.S.A.H. No. 13.
Subject to and together with easements, restrictions and reservations of record.

TRACT 3
The South 329.80 feet of the North 989.40 feet of the East Half of the Northeast Quarter of the Northwest Quarter, Section 29, Township 142 North, Range 30 West, Cass County, Minnesota.
Subject to C.S.A.H. No. 13.
Subject to and together with easements, restrictions and reservations of record.

TRACT 4
That part of the East Half of the Northeast Quarter of the Northwest Quarter, Section 29, Township 142 North, Range 30 West, Cass County, Minnesota lying South of the North 989.40 feet thereof.
Subject to C.S.A.H. No. 13.
Subject to Agency Bay Road NW.
Subject to and together with easements, restrictions and reservations of record.

CERTIFICATE OF SURVEY		PROJ. NO.		COMPUTER		DATE		REVISIONS		BY		DATE	
1 P.O. BOX 554 WALKER, MN 56484		TEJ		COM2164.dwg		10-13-06		DESCRIPTION		LISENBERG, TODD B. JOHNSON		10-18-06	
1 P.O. BOX 554 WALKER, MN 56484		TEJ		BOOK 287 PG. 20 FILE NO. 092164		SCALE: 1"=100' HORIZ. NONE		BY		LISENBERG, TODD B. JOHNSON		4/4/09	

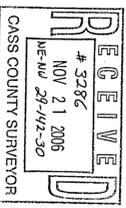

© 2003 Landecker & Associates, Inc.

Landecker & Associates, Inc.
Engineering - Surveying - Planning
Walker, MN 56484
Phone: 218/5411266 Fax: 218/5412172