

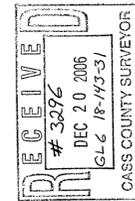


CERTIFICATE OF SURVEY

PART OF GOVERNMENT LOT 6,
SECTION 18, TOWNSHIP 143 NORTH, RANGE 31 WEST,
CASS COUNTY, MINNESOTA

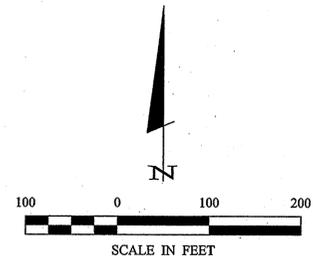


© 2008 Landecker & Associates, Inc.
Landecker & Associates, Inc.
Engineering, Surveying - Planning
Walker, MN 56494
Phone: 218-547-2272
Fax: 218-547-2272

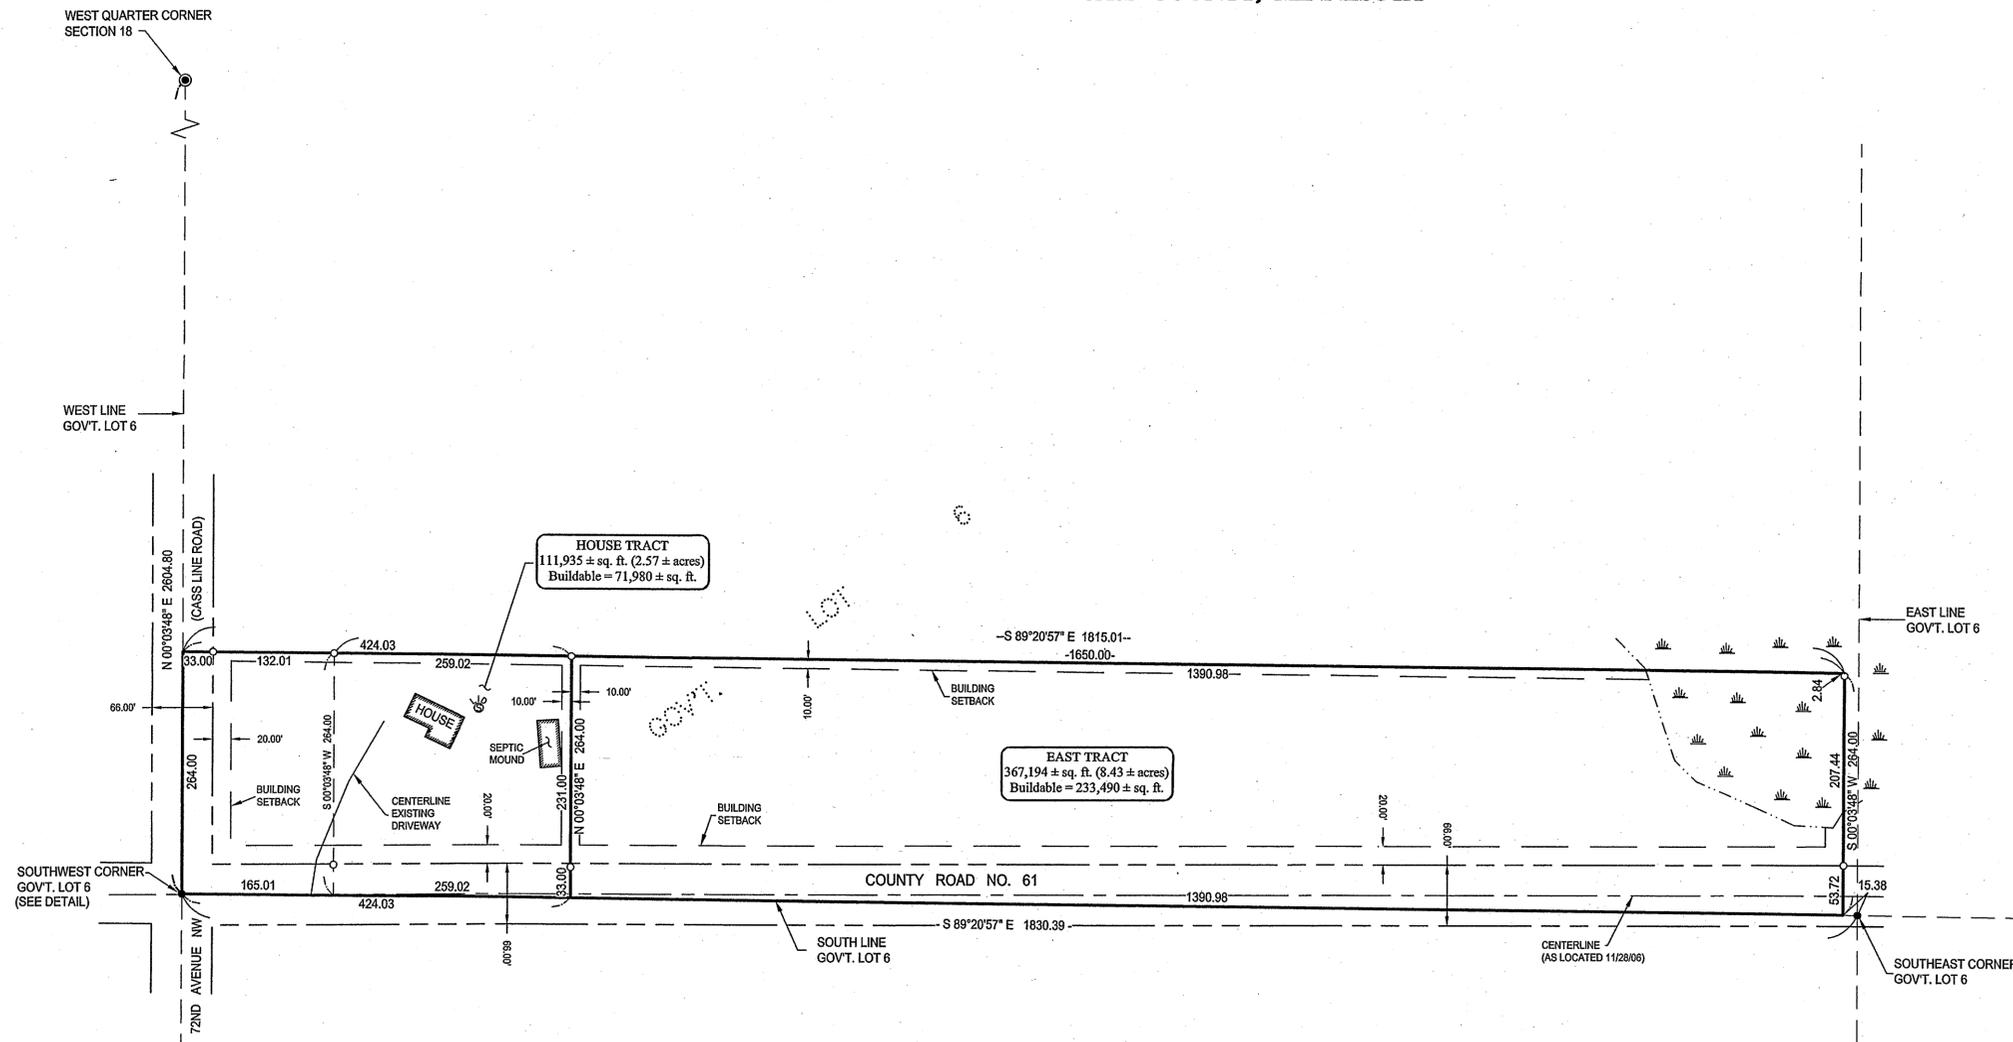

LEGEND

- DENOTES MONUMENT FOUND
- DENOTES IRON MONUMENT SET MARKED BY LICENSE No. 44869
- ≡ DENOTES WET LAND(S)
- ⊕ DENOTES EXISTING SEPTIC TANK LID

ORIENTATION OF THIS BEARING SYSTEM IS BASED ON THE SOUTH LINE OF GOVERNMENT LOT 6 TO HAVE AN ASSUMED BEARING OF S89°20'57"E.

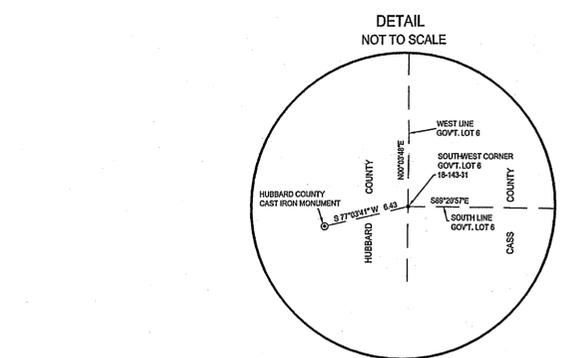

DESCRIPTION PROVIDED BY CLIENT

Commencing at the Southwest corner of Government Lot Six (6), Section Eighteen (18), Township One Hundred Forty-three (143) North, Range Thirty-one (31) West, as the point of beginning of the tract to be described; thence running North along the West boundary of Government Lot 6 a distance of 264 feet; thence deflect at a right angle of 90 degrees and run East parallel to the South boundary of Government Lot 6 a distance of 165 feet; thence deflect right at an angle of 90 degrees and run South parallel with the West boundary of Government Lot 6 a distance of 264 feet; thence deflect right and run along the South boundary of Government Lot 6 to the point of beginning.

SURVEYOR'S NOTE: The above description is ambiguous in that it calls for a deflection of 90 degrees and parallel to the West or South boundary of the Government Lot.

And All that part of Government Lot Six (6), and the South west Quarter of the Southeast Quarter (SW ¼ of SE ¼) of Section Eighteen (18), Township One Hundred Forty-three (143) North, Range Thirty-one (31) West of the 5th P.M. described as follows, to-wit: Commencing at a point on the South boundary line of said Lot 6 located 165 feet East of the Southwest corner thereof; thence North parallel to the West boundary line a distance of 264 feet; thence East parallel to the South boundary line of said Lot 6 and the SW ¼ of SE ¼ a distance of 1650 feet to a point; thence South parallel to the West boundary line a distance of 264 feet to the South boundary line thereof; thence West along the South boundary line a distance of 1650 feet to the place of beginning.

SURVEYOR'S NOTE: This description conflicts with the previous description calls of 90 degree angles. For purposes of the House Tract description below, we have made the lines parallel to the west line and south line of the Government Lot, to not conflict with each other.

HOUSE TRACT

That part of Government Lot 6, Section 18, Township 143 North, Range 31 West, Cass County, Minnesota, described as follows: Commencing at the southwest corner of said Government Lot 6; thence South 89 degrees 20 minutes 57 seconds East, assumed bearing along the south line thereof 424.03 feet to the point of beginning of the tract to be herein described; thence North 89 degrees 20 minutes 57 seconds West along said south line 424.03 feet to said southwest corner; thence North 0 degrees 03 minutes 48 seconds East along the west line of said Government Lot 6 a distance of 264.00 feet; thence South 89 degrees 20 minutes 57 seconds East 424.03 feet to the intersection with a line which bears North 0 degrees 03 minutes 48 seconds East from the point of beginning; thence South 0 degrees 03 minutes 48 seconds West 264.00 feet to the point of beginning.

Subject to Cass County Road No. 61.
Subject to 72nd Avenue NW (Cass Line Road).
Subject to easements, restrictions, and reservations of record.

EAST TRACT

That part of Government Lot 6, Section 18, Township 143 North, Range 31 West, Cass County, Minnesota, described as follows: Commencing at the southwest corner of said Government Lot 6; thence South 89 degrees 20 minutes 57 seconds East, assumed bearing along the south line thereof 424.03 feet to the point of beginning of the tract to be herein described; thence North 0 degrees 03 minutes 48 seconds East 264.00 feet; thence South 89 degrees 20 minutes 57 seconds East 1390.98 feet; thence South 0 degrees 03 minutes 48 seconds West 264.00 feet to said south line of Government Lot 6; thence North 89 degrees 20 minutes 57 seconds West along said south line 1390.98 feet to the point of beginning.

Subject to Cass County Road No. 61.
Subject to easements, restrictions, and reservations of record.

I HEREBY CERTIFY THAT THIS SURVEY, PLAN, SPECIFICATION, OR REPORT WAS PREPARED BY ME OR UNDER MY DIRECT SUPERVISION AND THAT I AM A DULY LICENSED PROFESSIONAL ENGINEER OR LAND SURVEYOR UNDER THE LAWS OF THE STATE OF MINNESOTA.
TODD R. JOHNSON
DATE: 12/20/06
LIC. NO. 744807

DATE	REVISIONS DESCRIPTION

DATE: 12/20/06
SCALE: 1"=100'
HORZ. VERT. NONE

COMPUTER: C062252.dwg
FIELD BOOK: BOOK 271 PG. 68
FILE NO: 062252

PROJ. MGR. TRJ
CHECKED BY: TLF
DRAWN BY: TRJ

CERTIFICATE OF SURVEY
CHRISTY JOHNSON
10812 72ND AVENUE
LAFORIE, MN 56461

Dec 08, 2008 - 08:08am - C:\mining\062252\02 Christy Johnson\062252.dwg