
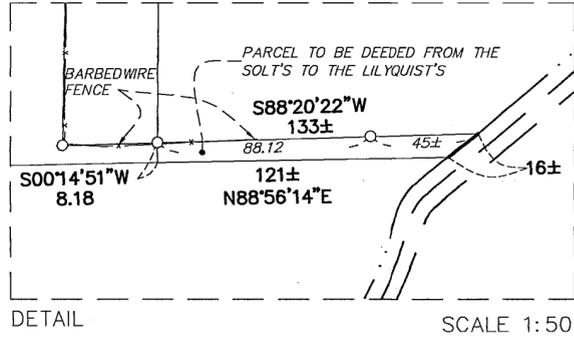


CERTIFICATE OF SURVEY

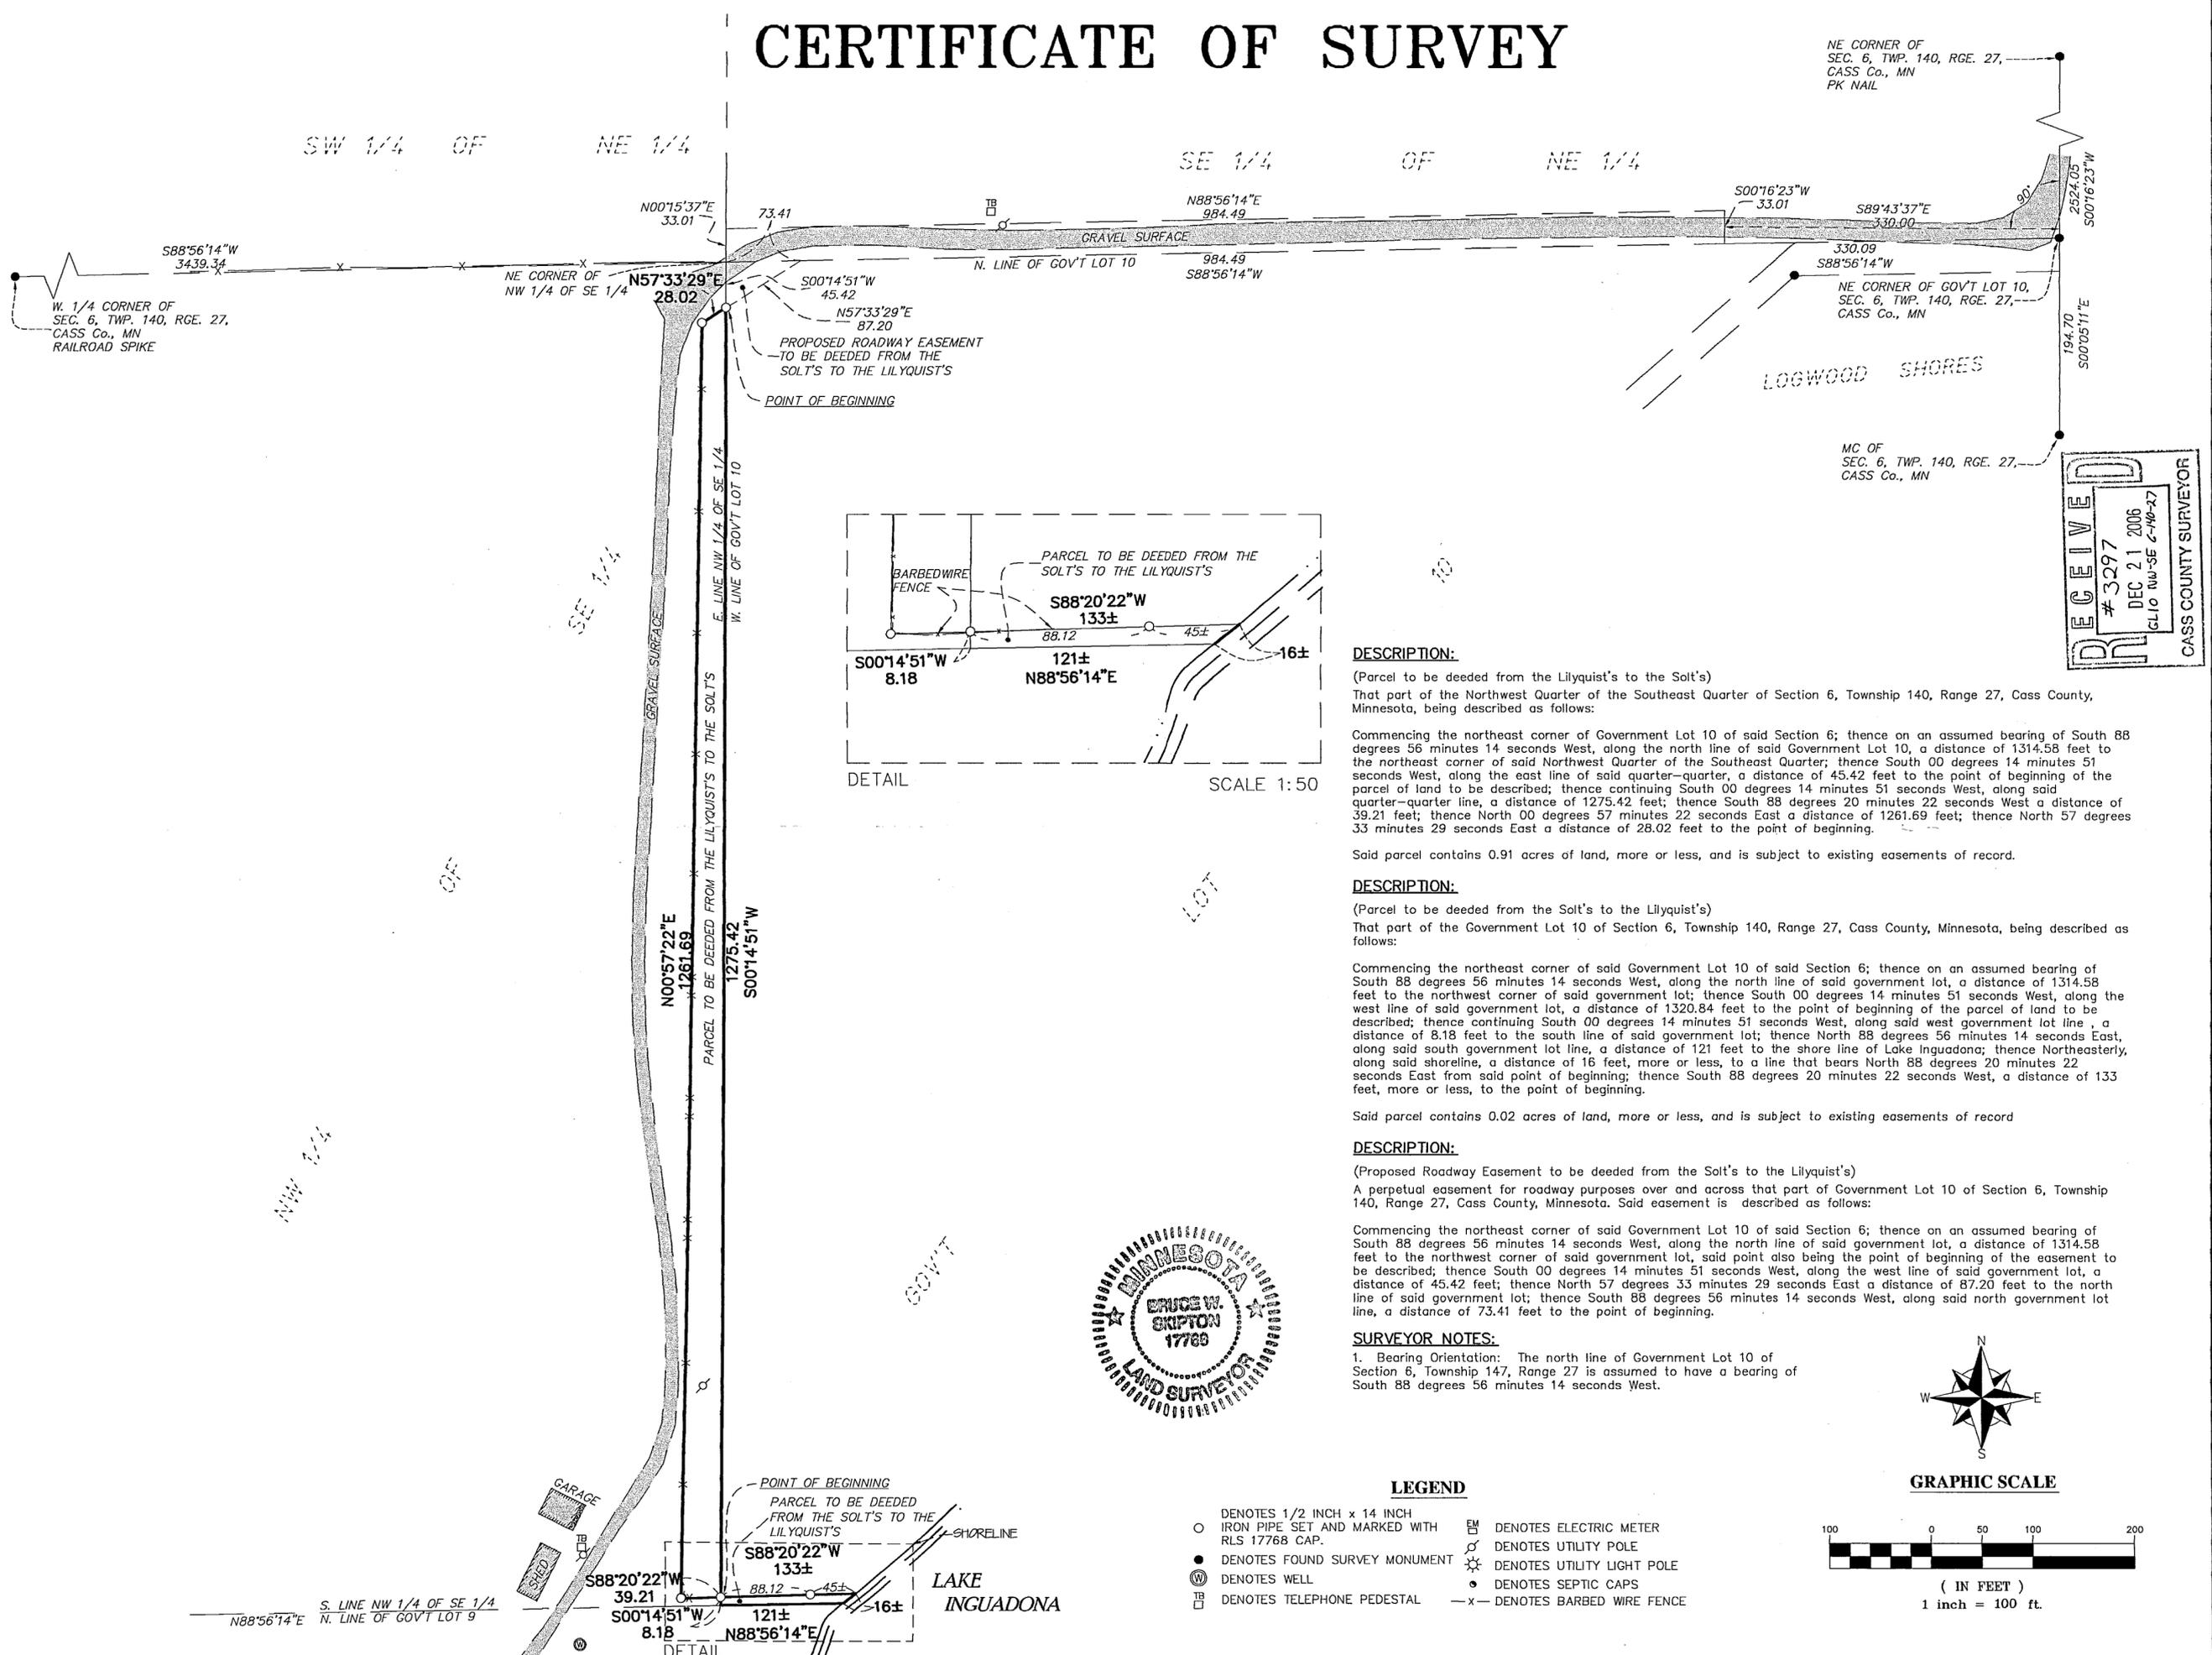

DESCRIPTION:

(Parcel to be deeded from the Lilyquist's to the Solt's)
 That part of the Northwest Quarter of the Southeast Quarter of Section 6, Township 140, Range 27, Cass County, Minnesota, being described as follows:

Commencing the northeast corner of Government Lot 10 of said Section 6; thence on an assumed bearing of South 88 degrees 56 minutes 14 seconds West, along the north line of said Government Lot 10, a distance of 1314.58 feet to the northeast corner of said Northwest Quarter of the Southeast Quarter; thence South 00 degrees 14 minutes 51 seconds West, along the east line of said quarter-quarter, a distance of 45.42 feet to the point of beginning of the parcel of land to be described; thence continuing South 00 degrees 14 minutes 51 seconds West, along said quarter-quarter line, a distance of 1275.42 feet; thence South 88 degrees 20 minutes 22 seconds West a distance of 39.21 feet; thence North 00 degrees 57 minutes 22 seconds East a distance of 1261.69 feet; thence North 57 degrees 33 minutes 29 seconds East a distance of 28.02 feet to the point of beginning.

Said parcel contains 0.91 acres of land, more or less, and is subject to existing easements of record.

DESCRIPTION:

(Parcel to be deeded from the Solt's to the Lilyquist's)
 That part of the Government Lot 10 of Section 6, Township 140, Range 27, Cass County, Minnesota, being described as follows:

Commencing the northeast corner of said Government Lot 10 of said Section 6; thence on an assumed bearing of South 88 degrees 56 minutes 14 seconds West, along the north line of said government lot, a distance of 1314.58 feet to the northwest corner of said government lot; thence South 00 degrees 14 minutes 51 seconds West, along the west line of said government lot, a distance of 1320.84 feet to the point of beginning of the parcel of land to be described; thence continuing South 00 degrees 14 minutes 51 seconds West, along said west government lot line, a distance of 8.18 feet to the south line of said government lot; thence North 88 degrees 56 minutes 14 seconds East, along said south government lot line, a distance of 121 feet to the shore line of Lake Inguadona; thence Northeastly, along said shoreline, a distance of 16 feet, more or less, to a line that bears North 88 degrees 20 minutes 22 seconds East from said point of beginning; thence South 88 degrees 20 minutes 22 seconds West, a distance of 133 feet, more or less, to the point of beginning.

Said parcel contains 0.02 acres of land, more or less, and is subject to existing easements of record

DESCRIPTION:

(Proposed Roadway Easement to be deeded from the Solt's to the Lilyquist's)
 A perpetual easement for roadway purposes over and across that part of Government Lot 10 of Section 6, Township 140, Range 27, Cass County, Minnesota. Said easement is described as follows:




Commencing the northeast corner of said Government Lot 10 of said Section 6; thence on an assumed bearing of South 88 degrees 56 minutes 14 seconds West, along the north line of said government lot, a distance of 1314.58 feet to the northwest corner of said government lot, said point also being the point of beginning of the easement to be described; thence South 00 degrees 14 minutes 51 seconds West, along the west line of said government lot, a distance of 45.42 feet; thence North 57 degrees 33 minutes 29 seconds East a distance of 87.20 feet to the north line of said government lot; thence South 88 degrees 56 minutes 14 seconds West, along said north government lot line, a distance of 73.41 feet to the point of beginning.

SURVEYOR NOTES:

1. Bearing Orientation: The north line of Government Lot 10 of Section 6, Township 147, Range 27 is assumed to have a bearing of South 88 degrees 56 minutes 14 seconds West.

LEGEND

- DENOTES 1/2 INCH x 14 INCH IRON PIPE SET AND MARKED WITH RLS 17768 CAP.
- DENOTES FOUND SURVEY MONUMENT
- ⊕ DENOTES WELL
- ⊠ DENOTES TELEPHONE PEDESTAL
- EM DENOTES ELECTRIC METER
- ⊙ DENOTES UTILITY POLE
- ⊛ DENOTES UTILITY LIGHT POLE
- DENOTES SEPTIC CAPS
- x- DENOTES BARBED WIRE FENCE

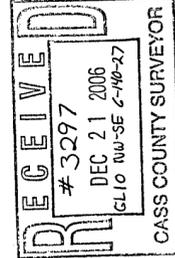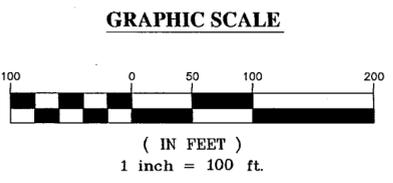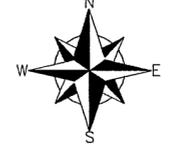

I hereby certify that this survey, plan or report was prepared by me or under my direct supervision and that I am a duly licensed land surveyor under the laws of the state of Minnesota.
 Dated this 30th day of November, 2006
 By: *Bruce W. Skipton*
 Bruce W. Skipton, Minnesota License No. 17768



QUIT CLAIM
 PARTS OF GOV'T LOT 10 and the NW 1/4 OF SE 1/4 SEC. 6, TWP. 140, RGE. 27, CASS Co., MN

CLIENT:
 Clinton Lilyquist
 4619 28th Ave. NE
 Longville, MN 56655

NO.	DATE	BY	REVISION DESCRIPTION