





# CERTIFICATE OF SURVEY

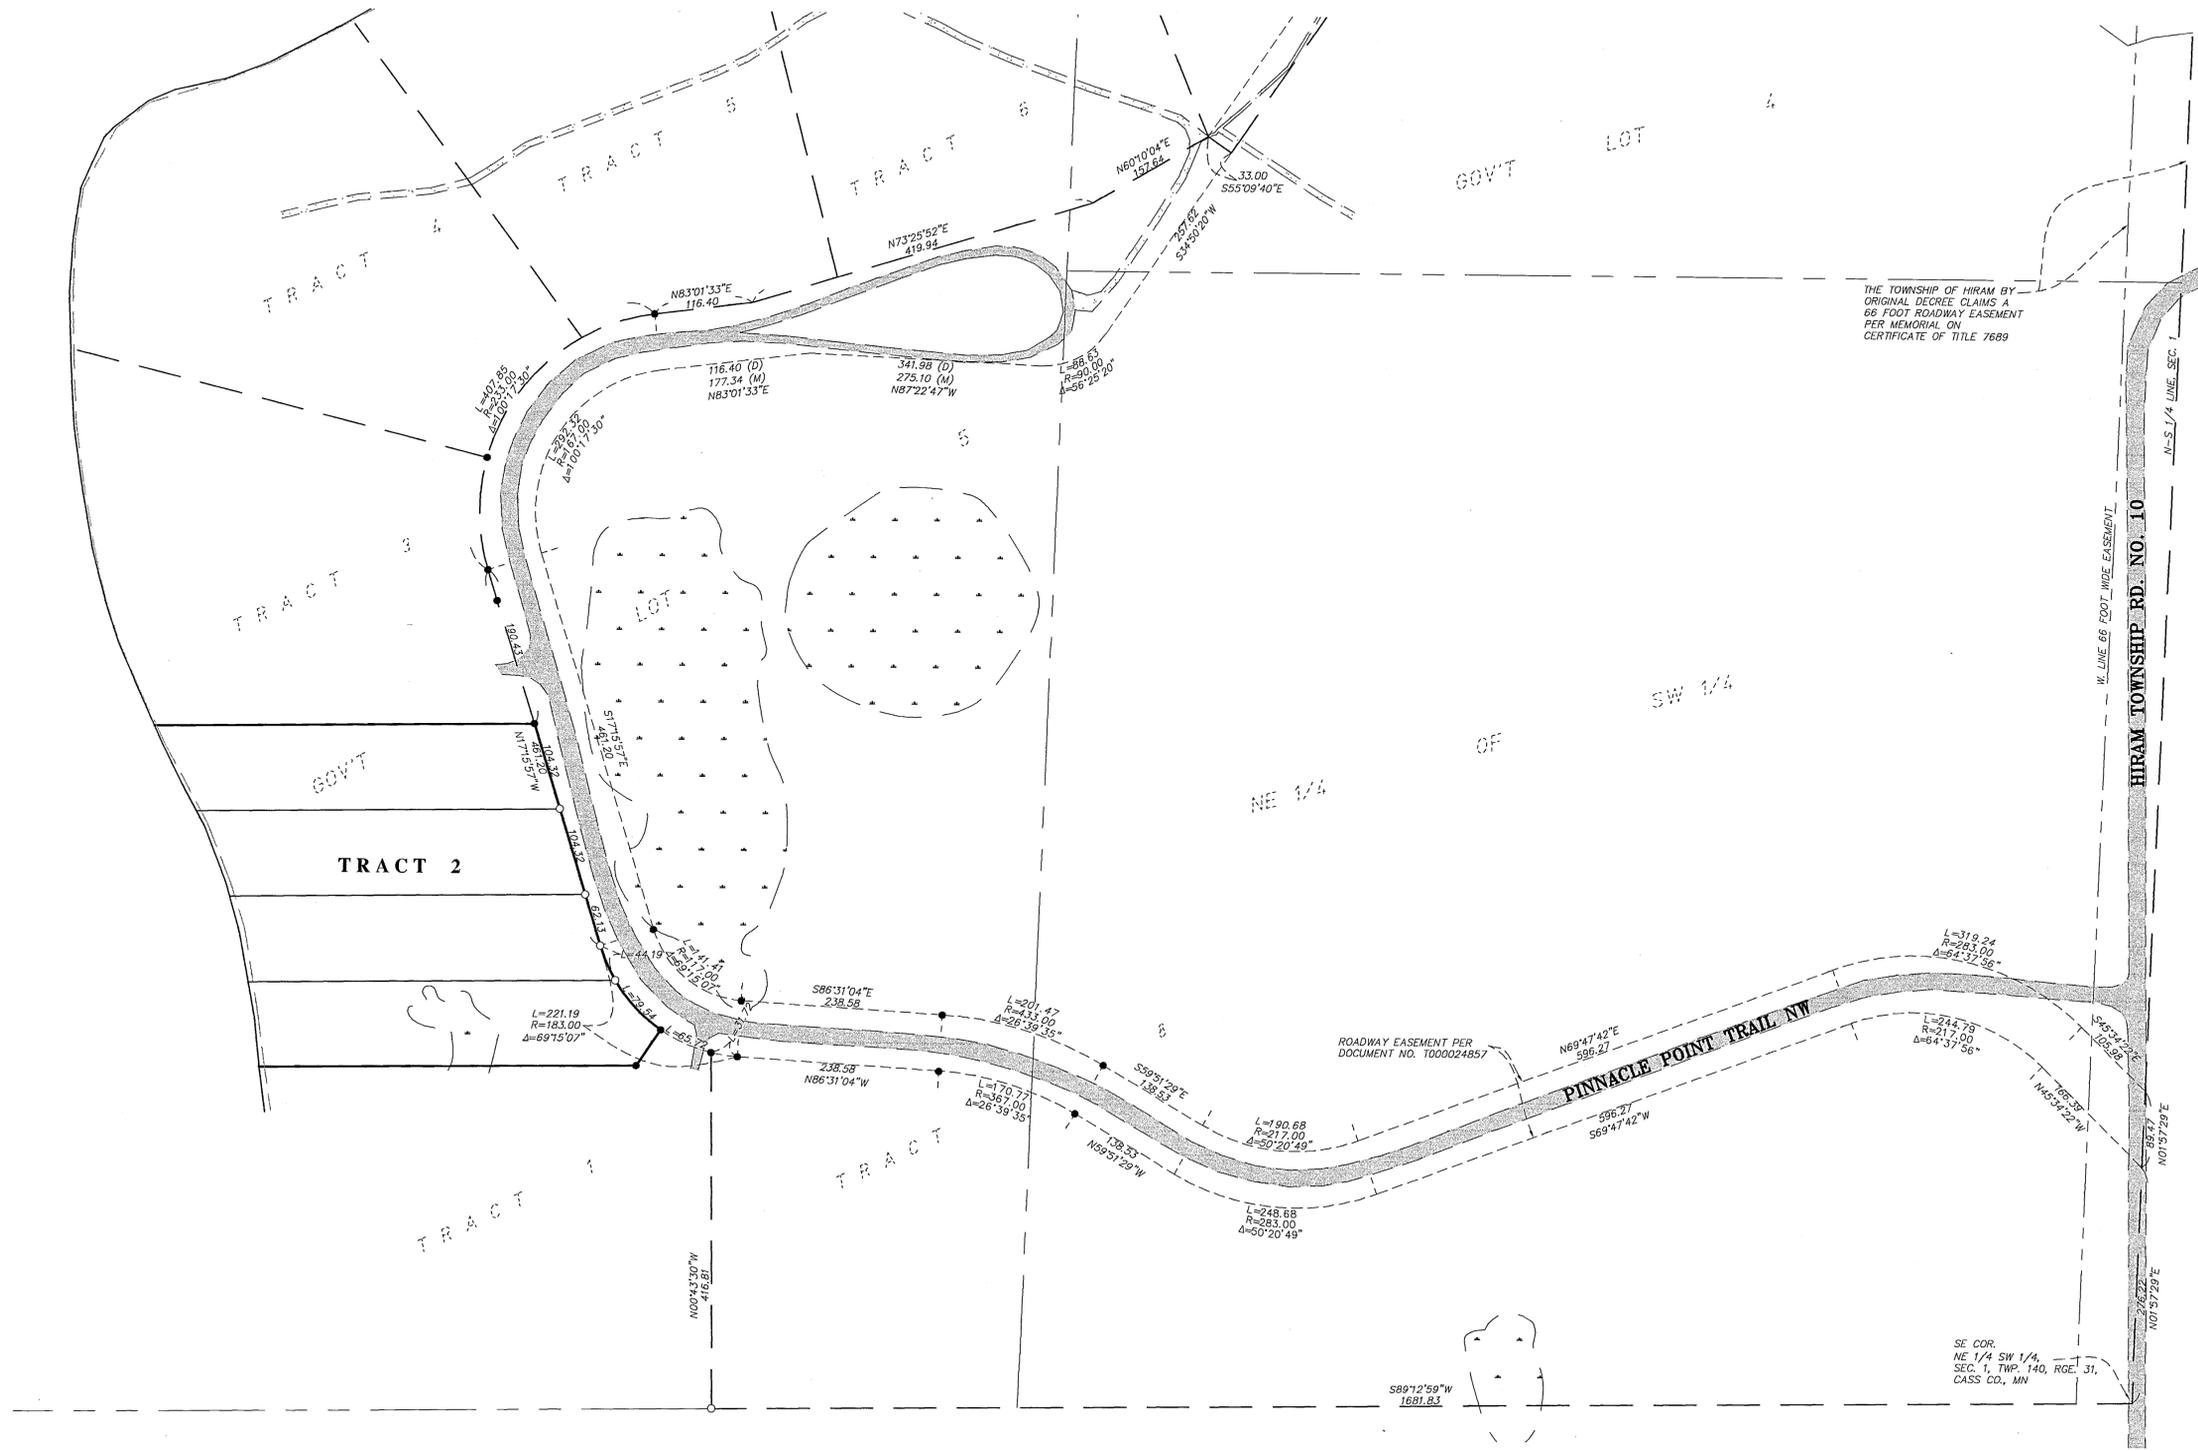

THE TOWNSHIP OF HIRAM BY ORIGINAL DECREE CLAIMS A 66 FOOT ROADWAY EASEMENT PER MEMORIAL ON CERTIFICATE OF TITLE 7689

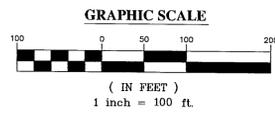

**RECEIVED**  
# 3305  
DEC 21 2006  
C.L.S. 1-140-31  
CASS COUNTY SURVEYOR

I hereby certify that this survey, plan or report was prepared by me or under my direct supervision and that I am a duly licensed land surveyor under the laws of the state of Minnesota.  
Dated this 19th day of December, 2006  
By: *Bruce W. Supton*  
Bruce W. Supton, Minnesota License No. 17768



**DIVISION SURVEY - Tract 2**  
PART OF GOV'T LOT 5  
SEC. 1, TWP. 140, RGE. 31  
CASS CO., MN

**SHOREQUEST**  
P.O. BOX 157  
WALKER, MN 56484

CLIENT:

DESIGNED BY:	DRAWN BY:	MEAS.
APPROVED BY: BWSL	JOB NUMBER: 061-022	
DATE: BY	REVISION DESCRIPTION	