


CERTIFICATE OF SURVEY

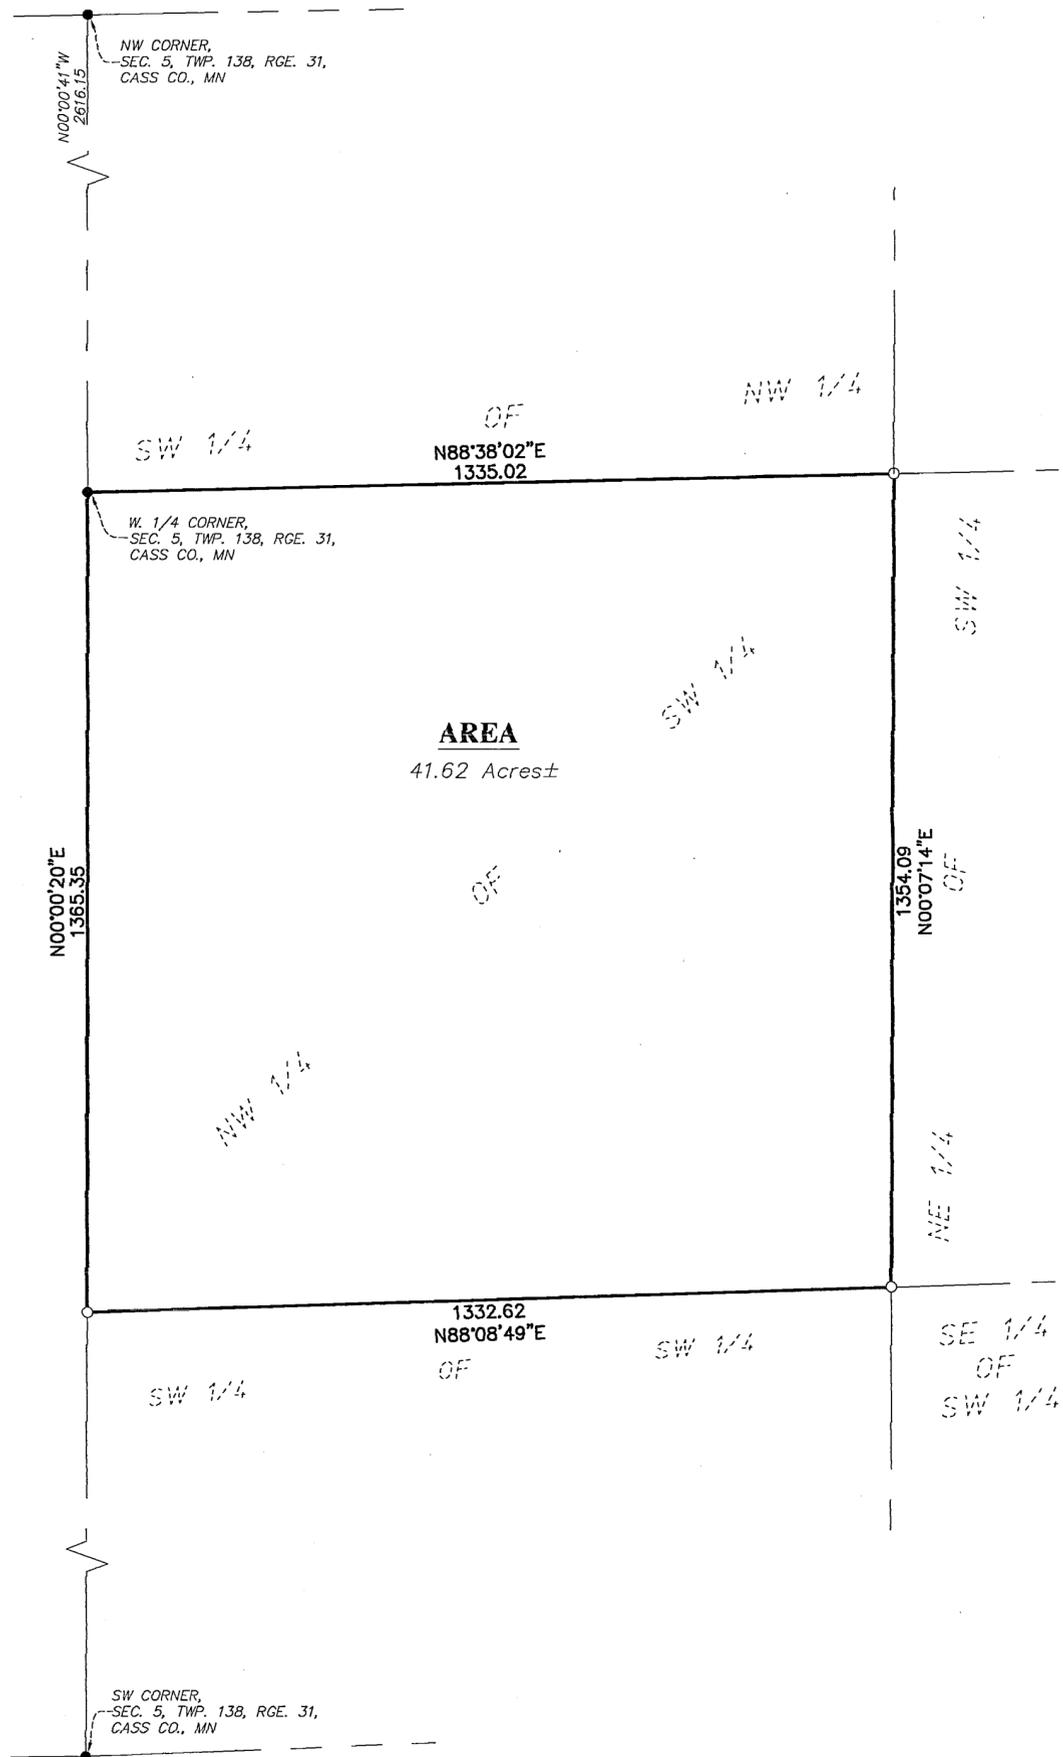




DESCRIPTION:

(RECORD)
 The Northwest Quarter of the Southwest Quarter (NW 1/4 of SW 1/4), Section Five (5), Township One Hundred Thirty-eight (138), Range Thirty-one (31).


Subject to and together with Prior restrictions, reservations and easements, if any.

SURVEYOR NOTES:

- Bearing Orientation: The West line of the NW 1/4 of Section 5, Township 138, Range 31 is assumed to have a bearing of North 00 degrees 00 minutes 41 seconds West.
- The field survey was completed on Dec. 5, 2006.
- Arro Land Surveyors, LLC has made no investigation or independent search for easements of record, encumbrances, restrictive covenants, ownership title evidence, or any other facts that an accurate and current title search may disclose.

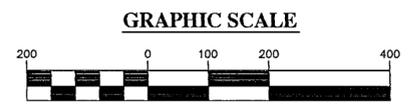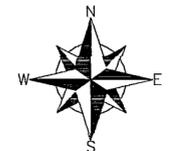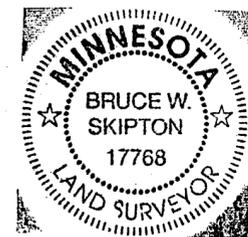

- LEGEND**
- DENOTES 1/2 INCH x 14 INCH IRON PIPE SET AND MARKED WITH RLS 17768 CAP.
 - DENOTES FOUND SURVEY MONUMENT

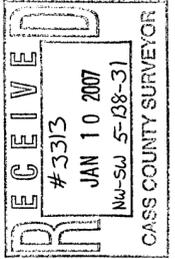

I hereby certify that this survey, plan or report was prepared by me or under my direct supervision and that I am a duly licensed land surveyor under the laws of the state of Minnesota.
 Dated this 5th day of January, 2007
 By: *Bruce W. Skipton*
 Bruce W. Skipton, Minnesota License No. 17768



BOUNDARY SURVEY
 NW 1/4 of the SW 1/4,
 Sec. 5, Twp. 138, Rge. 31,
 Cass Co., MN

CLIENT:
 Scott Elmore
 3338 Russell Ave. North
 Minneapolis, MN 55412

NO.	DATE	BY	REVISION DESCRIPTION