


CERTIFICATE OF SURVEY

NORTHEAST QUARTER OF THE NORTHWEST QUARTER,
SECTION 22, TOWNSHIP 134 NORTH, RANGE 30 WEST,
CASS COUNTY, MINNESOTA

Landecker & Associates, Inc.
 Professional Surveyors - Planning
 10000 Lakeside Blvd. S.
 Minneapolis, MN 55425
 Phone: 763-443-1100
 Fax: 763-443-1101

RECEIVED
 # 3327
 DEC 26 2006
 NE-NW 22-30-30
COUNTY SURVEYOR

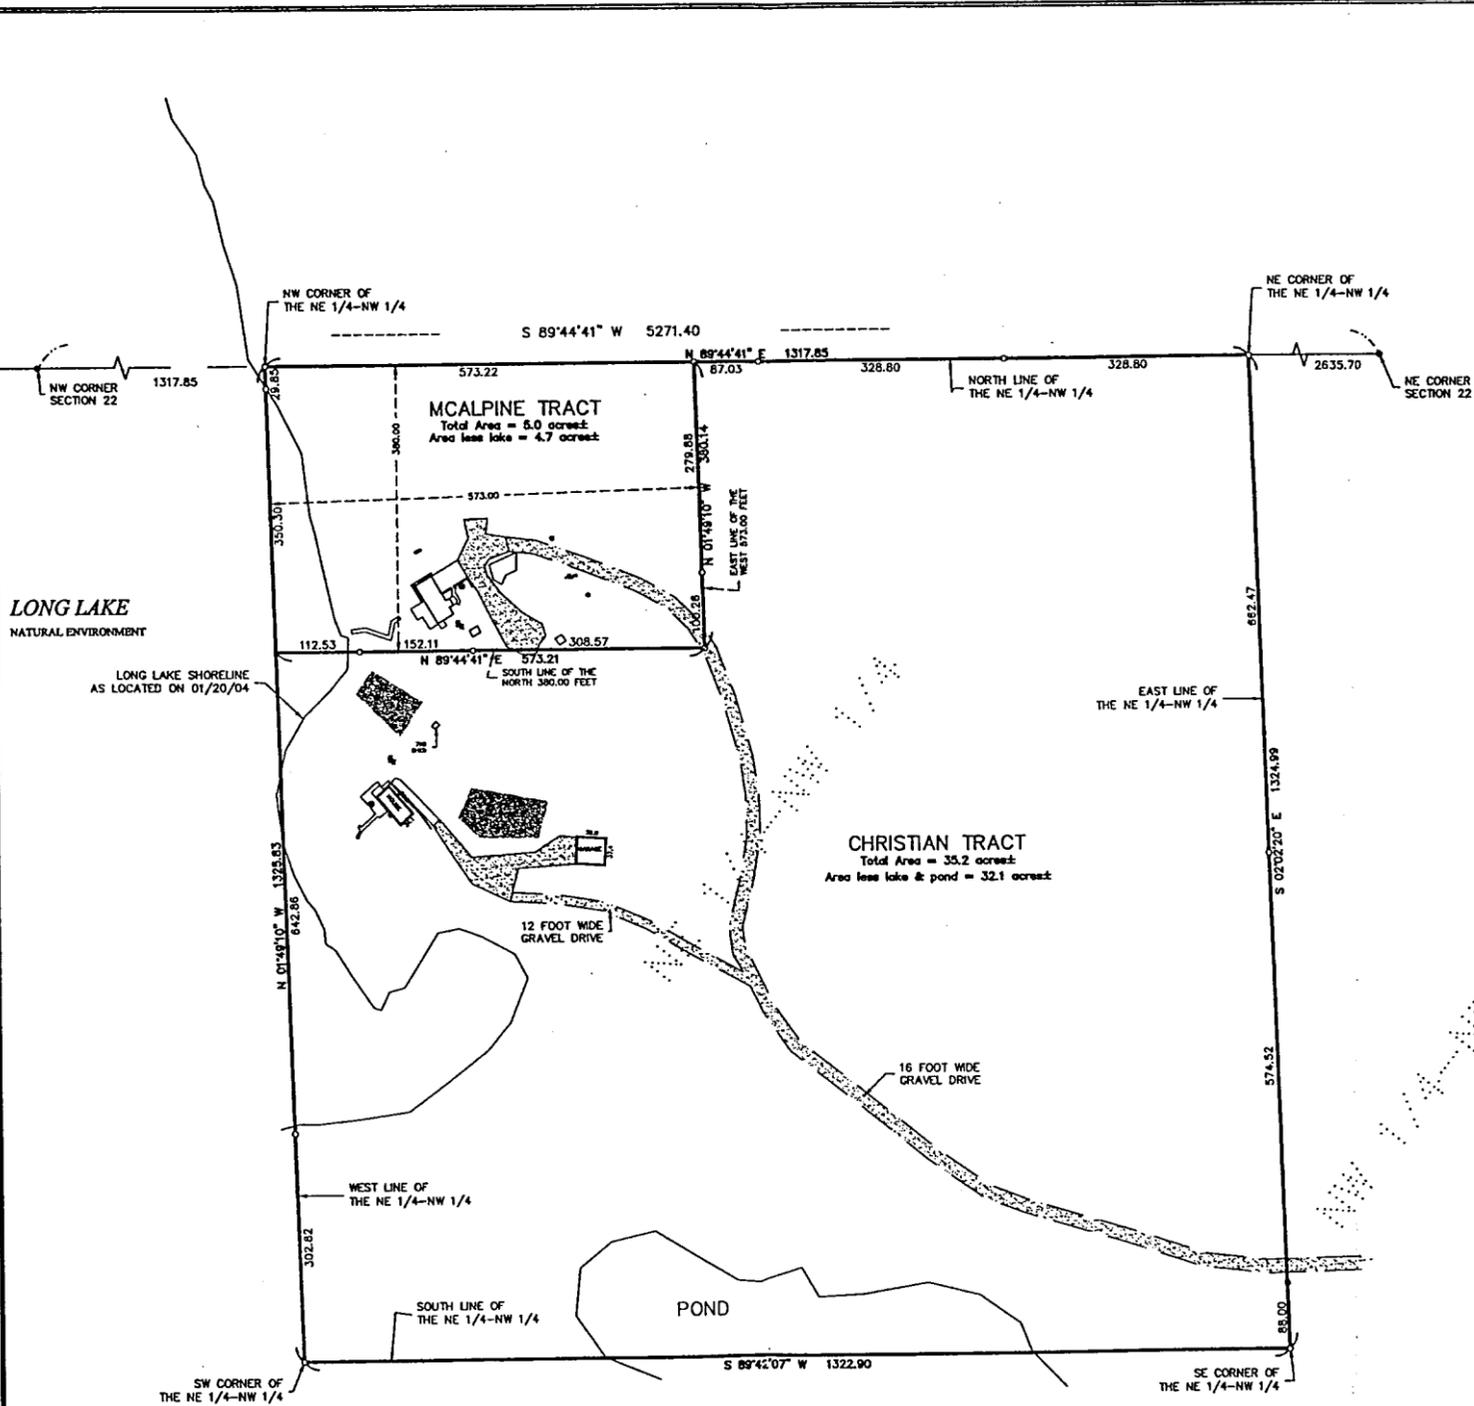

LEGAL DESCRIPTIONS PROVIDED BY CLIENT

MCALPINE TRACT
The North 330.00 feet of the West 660.00 feet of the Northeast Quarter of the Northwest Quarter, Section 22, Township 134 North, Range 30 West, Cass County, Minnesota.

CHRISTIAN TRACT
The Northeast Quarter of the Northwest Quarter, Section 22, Township 134 North, Range 30 West, Cass County, Minnesota.
EXCEPT
The North 330.00 feet of the West 660.00 feet thereof.

EASEMENT DESCRIPTIONS PROVIDED BY CLIENT

Together with a 33 ft. road easement, the center line being described as follows:
Commencing at the southwest corner of the Northeast Quarter of the Northwest Quarter (NE 1/4 of NW 1/4), thence north on a magnetic bearing of 360° for 149ft., to the point of beginning; thence proceed on 315° for 110 ft., thence 343° for 26 ft., thence 253° for 29 ft., thence 225° for 110 ft., thence 252° for 36 ft., thence 259° for 35 ft., thence 297° for 85 ft., thence 298° for 191 ft., thence 269° for 39 ft., thence 261° for 82 ft., thence 283° for 47 ft., thence 308° for 45 ft., thence 318° for 280 ft., to V in Road, thence 321° for 67 ft., thence 340° for 35 ft., thence 12° for 100 ft., thence 5° for 55 ft., thence 11° for 85 ft., thence 338° for 140 ft., thence 321° for 65 ft., thence 300° to the intersection of the South line of the North 330 ft., of the West 573 ft., of the Northeast Quarter of the Northwest Quarter (NE 1/4 of the NW 1/4), All in Section 22, Township 134, Range 30, Fairview Township, Cass County, Minnesota.

MISCELLANEOUS LEASE DESCRIPTION PROVIDED BY CLIENT

That part of the W1/2 NE1/4 of Section 22, Township 134 North, Range 30 West, Cass County being a strip of land 12 feet in width lying six feet on each side of the following described center line:
Commencing at the southwest corner of said NW1/4 NE1/4; thence 360° for a distance of 149 feet along the west line thereof to the point of beginning; thence 128° for a distance of 140 feet thence 108° for a distance of 121 feet; thence 98° for a distance of 196 feet; thence 92° for a distance of 152 feet; thence 105° for a distance of 136 feet; thence 115° for a distance of 137 feet until you reach the intersection of this woods road and the Beauty Lake Forest Road. Said parcel contains .24 acres more or less and is approximately shown on the attached map which is made a part of this lease.

PROPOSED LEGAL DESCRIPTIONS

MCALPINE TRACT
The North 330.00 feet of the West 573.00 feet of the Northeast Quarter of the Northwest Quarter, Section 22, Township 134 North, Range 30 West, Cass County, Minnesota.

Subject to easements, restrictions, and reservations of record.


CHRISTIAN TRACT
The Northeast Quarter of the Northwest Quarter, Section 22, Township 134 North, Range 30 West, Cass County, Minnesota.

EXCEPT
The North 330.00 feet of the West 573.00 feet thereof.

Subject to easements, restrictions, and reservations of record.

LEGEND

- ⊙ DENOTES LIGHT POLE
- DENOTES PROPANE TANK
- ⊞ DENOTES GROUND TRANSFORMER
- ⊙ DENOTES WELL
- ⊞ DENOTES ELECTRIC METER
- ⊞ DENOTES FLAG POLE

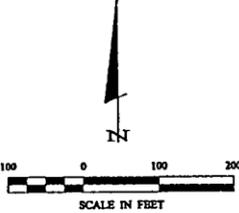

DENOTES MONUMENT FOUND
DENOTES IRON MONUMENT SET
MARKED BY LICENSE No. 17008

ORIENTATION OF THIS BEARING SYSTEM IS
BASED ON THE NORTH LINE OF THE NORTHEAST
QUARTER OF THE NORTHWEST QUARTER TO
HAVE AN ASSUMED BEARING OF N 89°44'1" E.

NOTES:

1. Zoning for subject tract = "Shoreland Residential".
2. No topography or wet land information has been surveyed or shown on this certificate.
3. The 33 foot road easement and the Lease tract found under the Legal Descriptions Provided by Client have not been surveyed or shown on this certificate.

REVISIONS	DATE	DESCRIPTION

COMPILED BY	DATE	SCALE	POST	WEST
CG1013 ddy	02/03/04	1" = 100'		NONE
FIELD BOOK				
BOOK 248 P. 40				
FILE NO.				
DATE	04/01/03			

PROJ. MGR.	CHECKED BY	DATE

CERTIFICATE OF SURVEY	1 of 1
-----------------------	--------