


Call 48 Hours before digging:
GOPHER STATE ONE CALL
Twin City Area 651-454-0002
Mn. Toll Free 1-800-252-1166

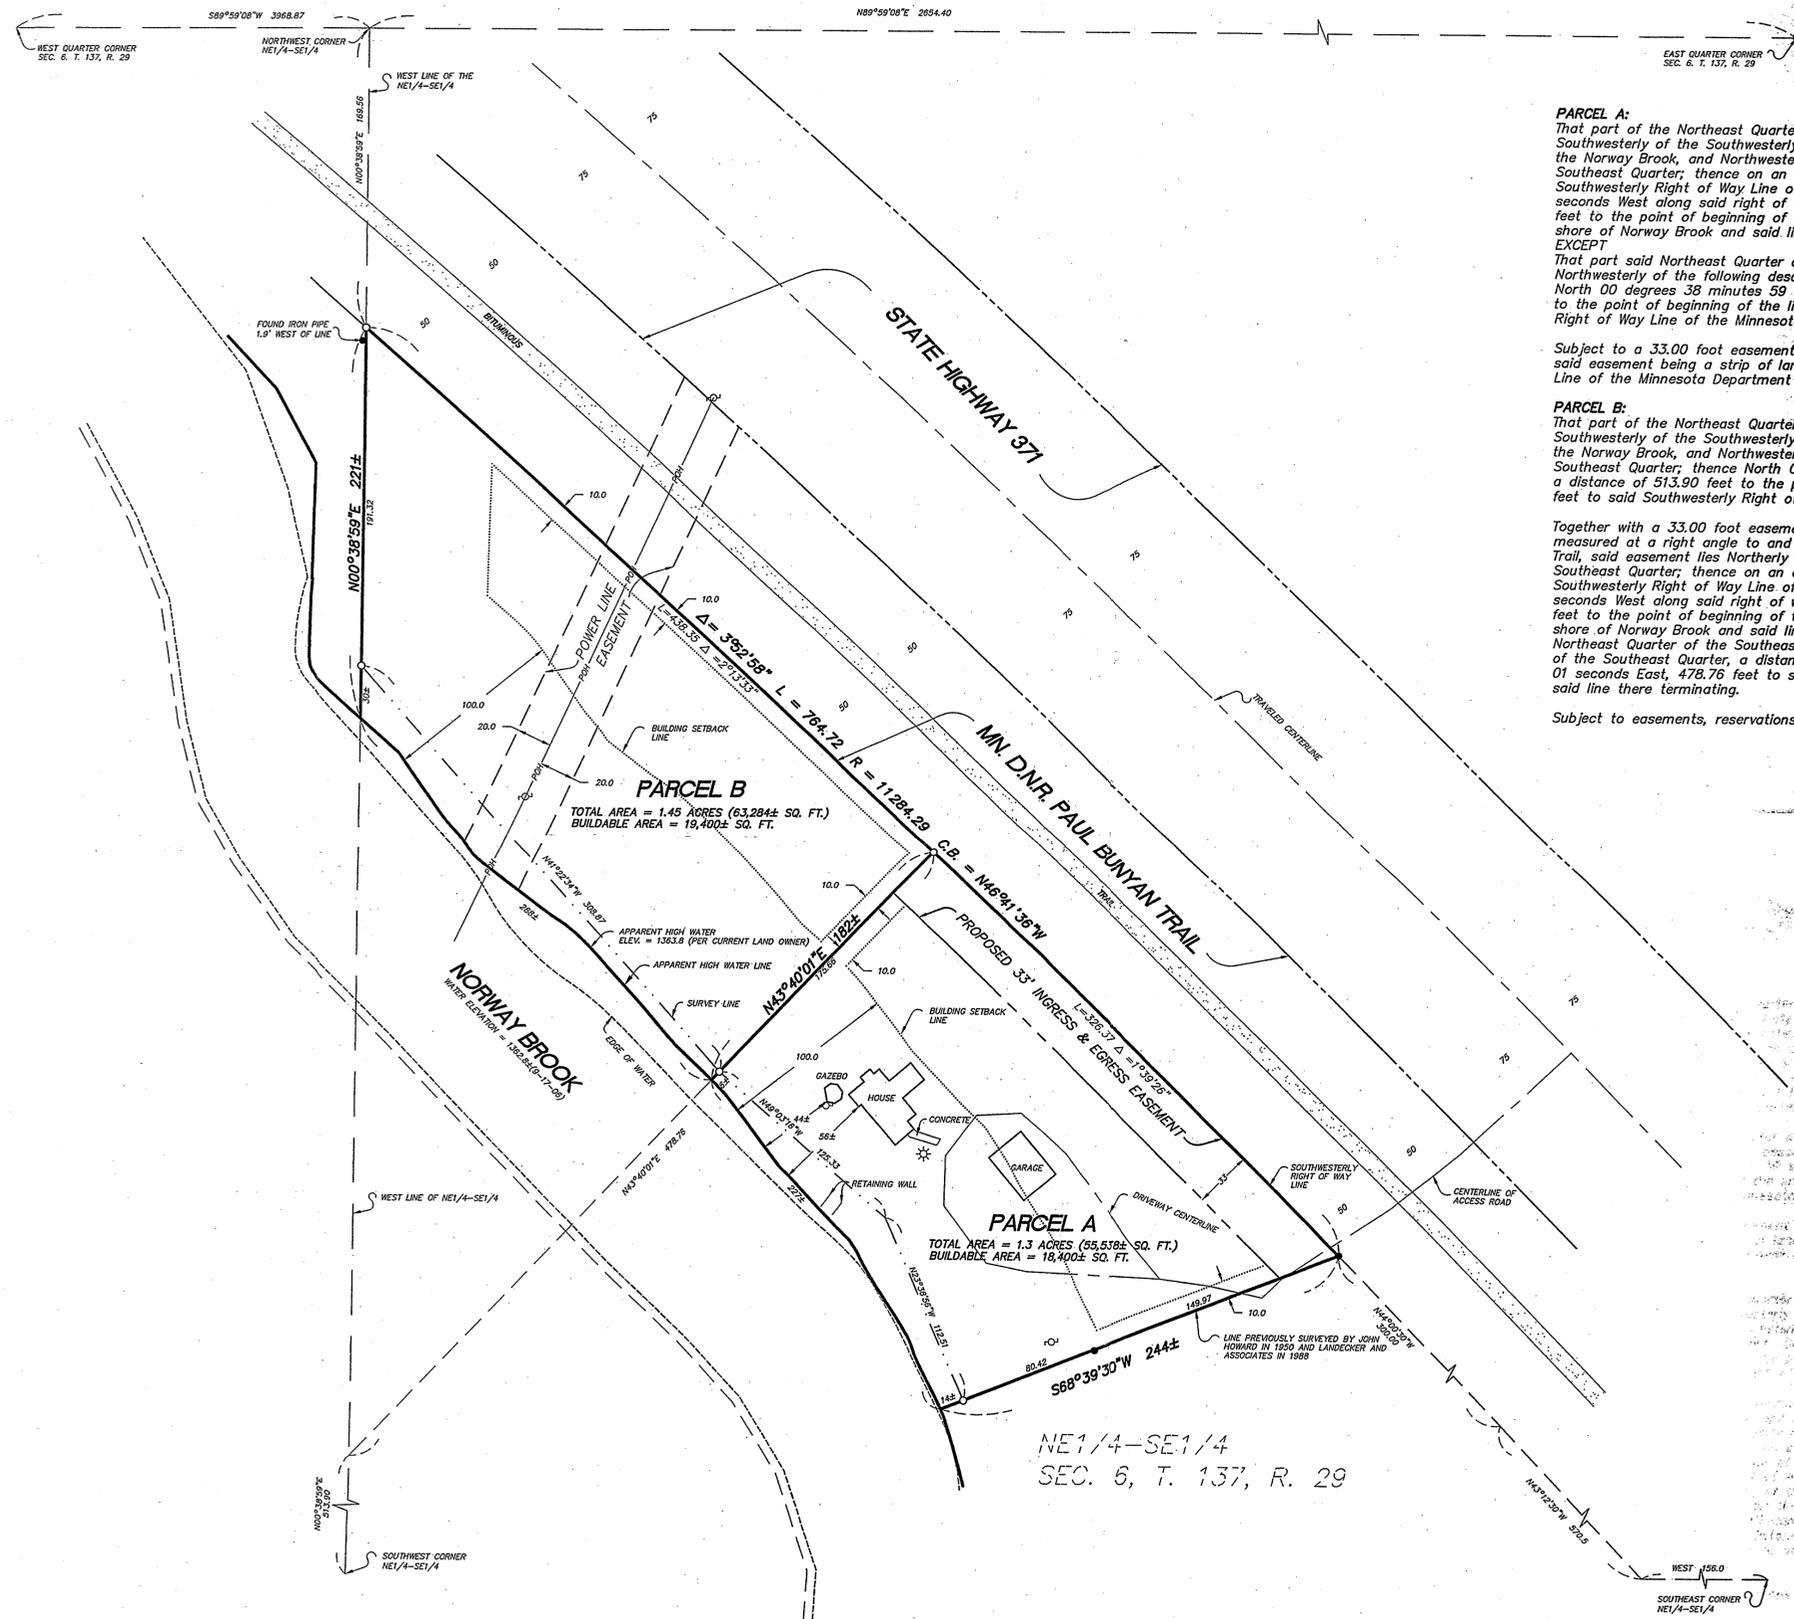


LEGEND

- FOUND IRON PIPE
- SET 1/2" PIPE
- ✱ STREET LITE
- ⊙ POWER POLE

ZONING - TRIBUTARY (40,000 SQ. FT. MINIMUM)
(18,000 SQ. FT. BUILDABLE)

NOTE: NO TITLE WORK WAS FURNISHED FOR THE PREPARATION OF THIS SURVEY TO VERIFY THE EXISTENCE OF ANY OTHER EASEMENTS OR ENCUMBRANCES.

GRAPHIC SCALE

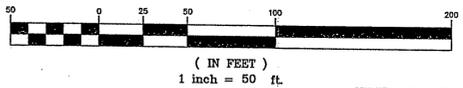

RECEIVED
3337
OCT 13 2006
NE-SE 6-137-29
COUNTY SURVEYOR

20067808CTF01.DWG

Westwood
Westwood Professional Services, Inc.
423 Laurel Street
Brainerd, MN 56401
PHONE 218-829-1751
FAX 218-829-4733
TOLL FREE 1-800-270-9495
www.westwoodps.com

I hereby certify that this plan was prepared by me or under my direct supervision and that I am a duly Licensed LAND SURVEYOR under the laws of the State of Minnesota.
Bruce Griva
Bruce GRIVA
Date: 9/26/2006 License No. 17253

Revisions:	
Crew:	JRA/EAN/RAD
Checked:	BWG
Drawn:	FDH
Record Drawing by/date:	

Prepared for:
John Oberg
C/O Gilchrist Realty (Mike Orth)
P.O. Box 364
Pine River, Minnesota 56474

Certificate of Survey
Pine River, Minnesota

Part of the NE1/4-SE1/4
Sec. 6, T. 137, R. 29
Cass County, MN