



Certificate of Survey for: Craig Waddell

Part of SE 1/4 of the SE 1/4, Section 10, T 140 N, R 26 W,
Cass County, Minnesota

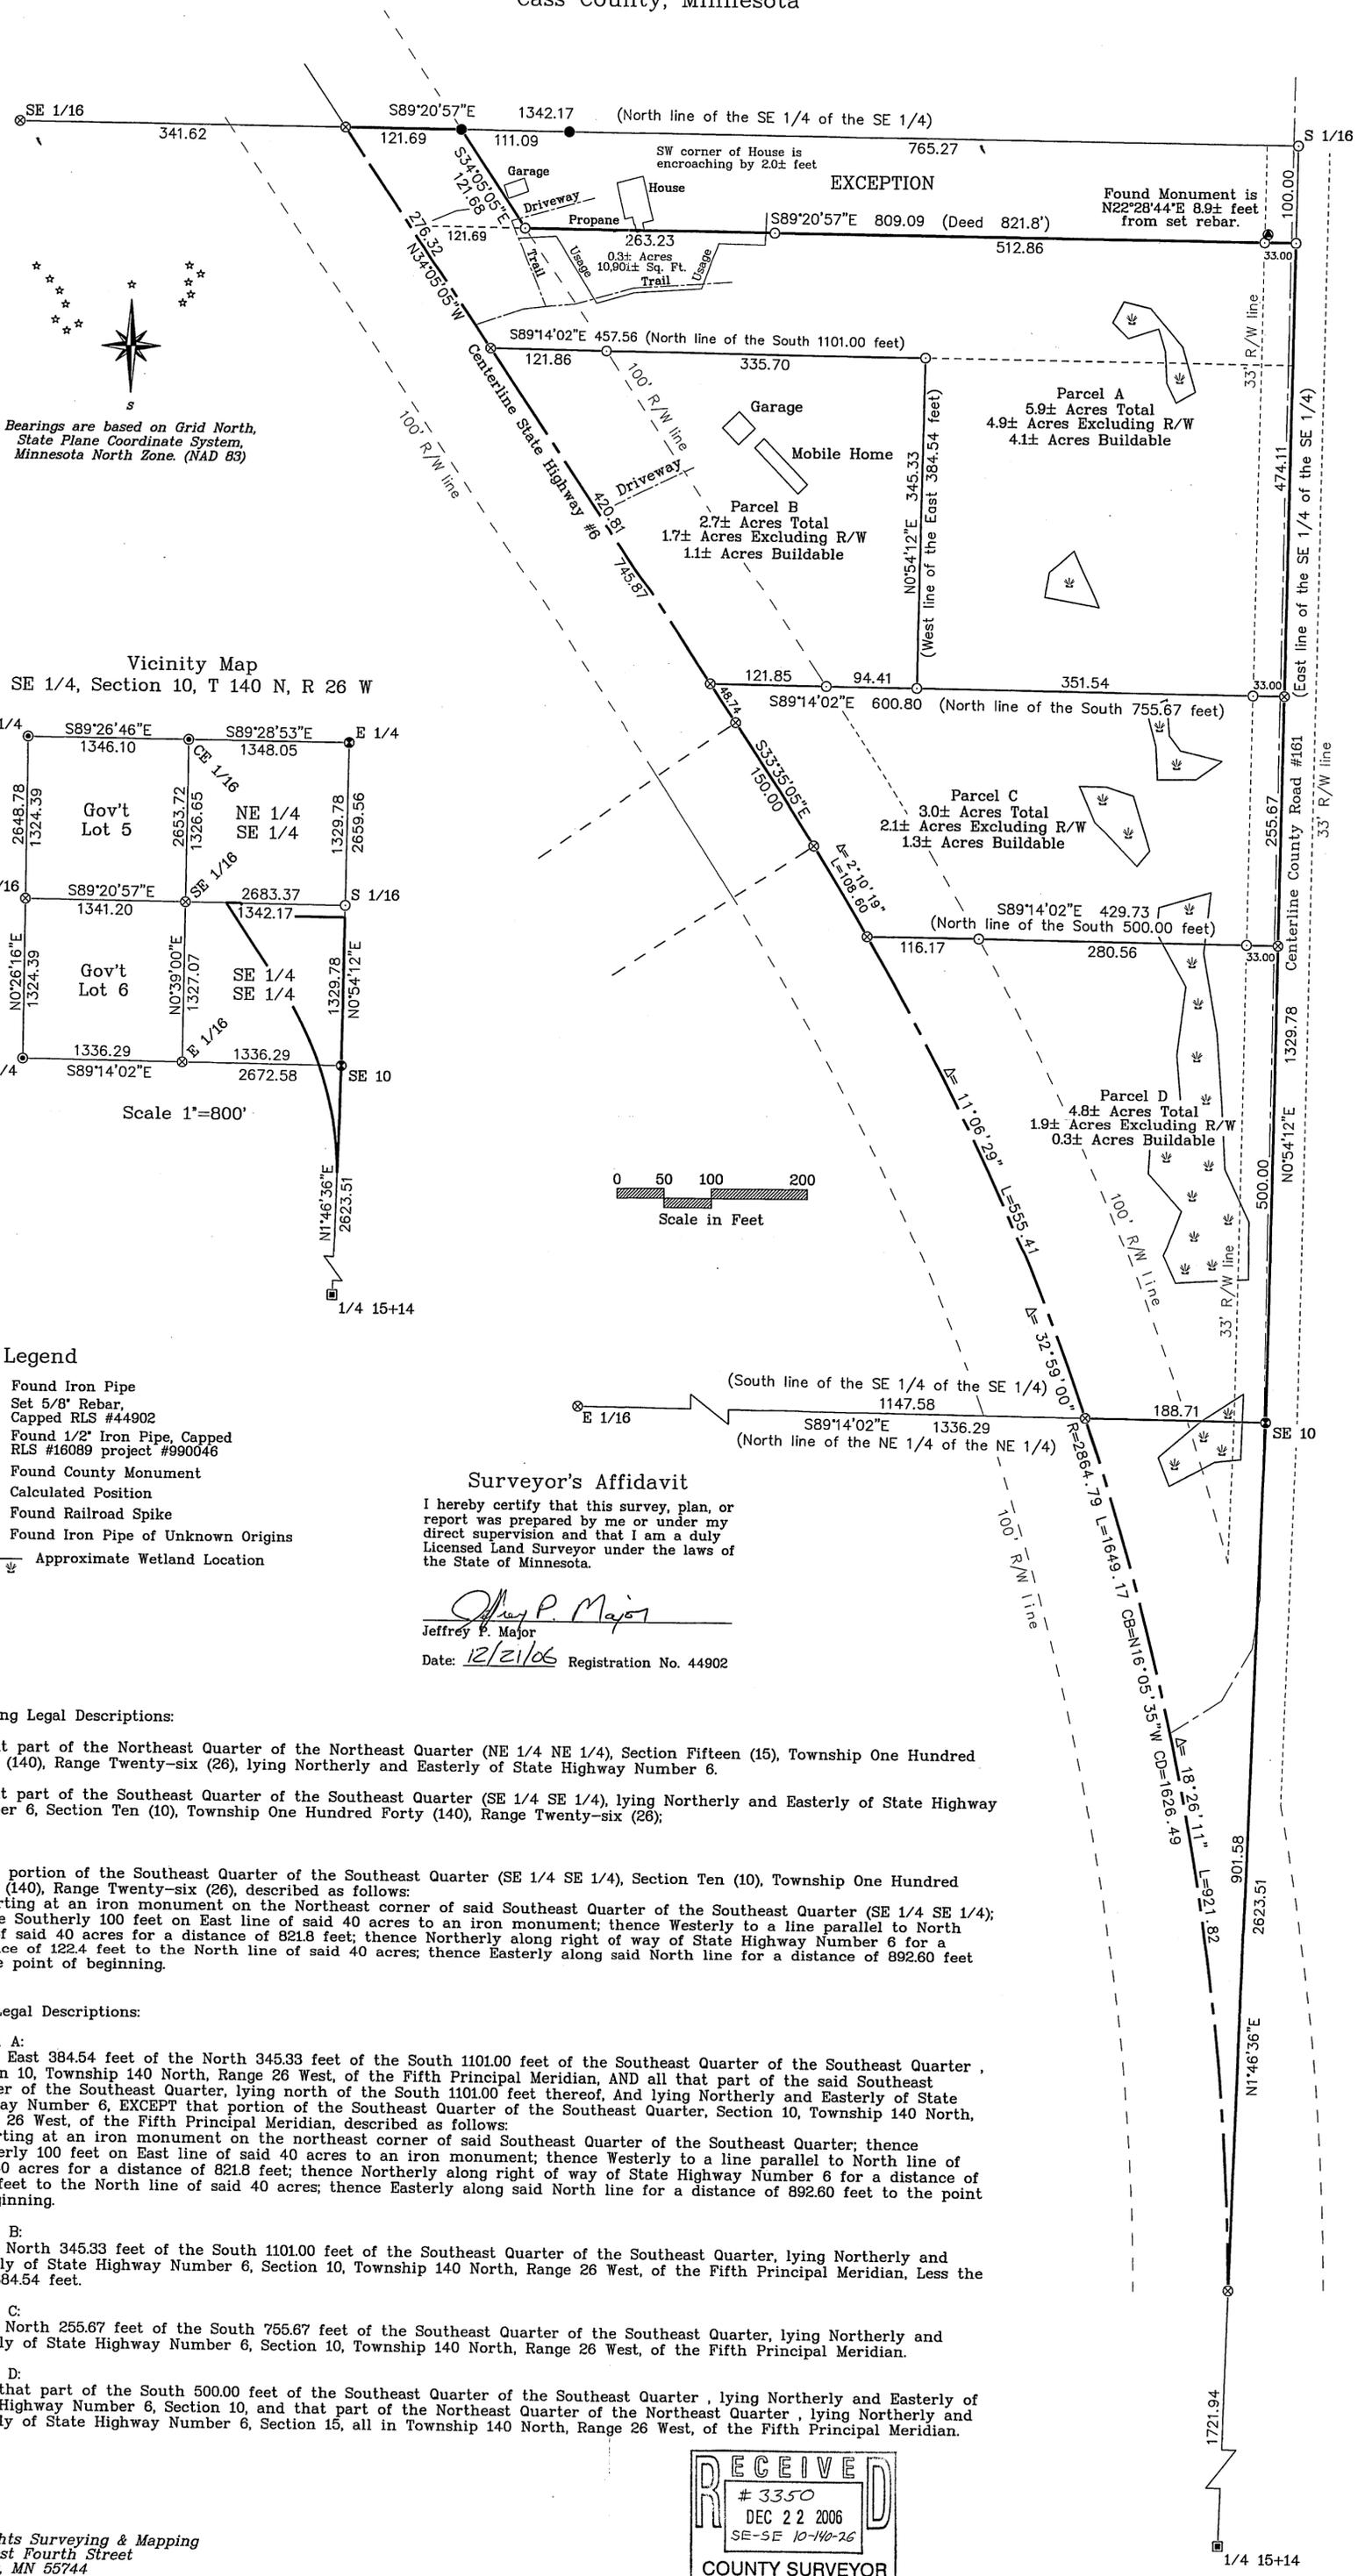


 Bearings are based on Grid North,
 State Plane Coordinate System,
 Minnesota North Zone. (NAD 83)


Vicinity Map
SE 1/4, Section 10, T 140 N, R 26 W

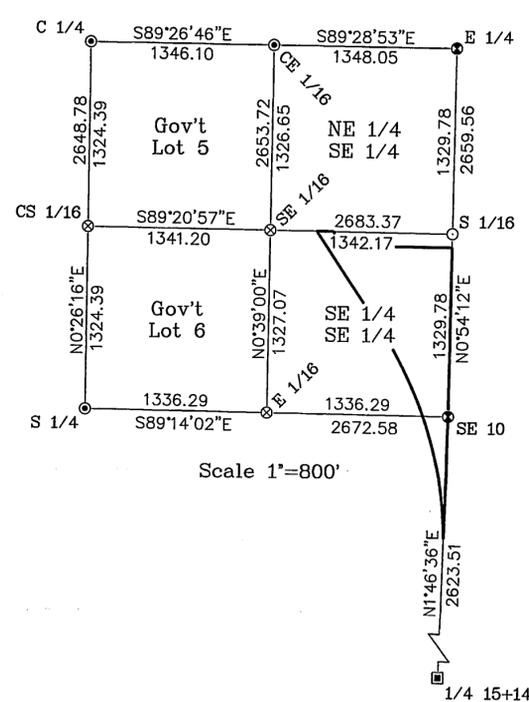

- Legend**
- Found Iron Pipe
 - Set 5/8" Rebar, Capped RLS #44902
 - Found 1/2" Iron Pipe, Capped RLS #16089 project #990046
 - Found County Monument
 - ⊙ Calculated Position
 - Found Railroad Spike
 - Found Iron Pipe of Unknown Origins
 - Approximate Wetland Location

Surveyor's Affidavit

I hereby certify that this survey, plan, or report was prepared by me or under my direct supervision and that I am a duly Licensed Land Surveyor under the laws of the State of Minnesota.

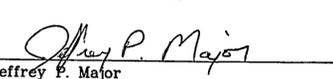
 Jeffrey P. Major
 Date: 12/21/06 Registration No. 44902

Existing Legal Descriptions:

That part of the Northeast Quarter of the Northeast Quarter (NE 1/4 NE 1/4), Section Fifteen (15), Township One Hundred Forty (140), Range Twenty-six (26), lying Northerly and Easterly of State Highway Number 6.

That part of the Southeast Quarter of the Southeast Quarter (SE 1/4 SE 1/4), lying Northerly and Easterly of State Highway Number 6, Section Ten (10), Township One Hundred Forty (140), Range Twenty-six (26);

LESS:

The portion of the Southeast Quarter of the Southeast Quarter (SE 1/4 SE 1/4), Section Ten (10), Township One Hundred Forty (140), Range Twenty-six (26), described as follows:
 Starting at an iron monument on the Northeast corner of said Southeast Quarter of the Southeast Quarter (SE 1/4 SE 1/4); thence Southerly 100 feet on East line of said 40 acres to an iron monument; thence Westerly to a line parallel to North line of said 40 acres for a distance of 821.8 feet; thence Northerly along right of way of State Highway Number 6 for a distance of 122.4 feet to the North line of said 40 acres; thence Easterly along said North line for a distance of 892.60 feet to the point of beginning.


New Legal Descriptions:

Parcel A:
 The East 384.54 feet of the North 345.33 feet of the South 1101.00 feet of the Southeast Quarter of the Southeast Quarter, Section 10, Township 140 North, Range 26 West, of the Fifth Principal Meridian, AND all that part of the said Southeast Quarter of the Southeast Quarter, lying north of the South 1101.00 feet thereof, And lying Northerly and Easterly of State Highway Number 6, EXCEPT that portion of the Southeast Quarter of the Southeast Quarter, Section 10, Township 140 North, Range 26 West, of the Fifth Principal Meridian, described as follows:
 Starting at an iron monument on the northeast corner of said Southeast Quarter of the Southeast Quarter; thence Southerly 100 feet on East line of said 40 acres to an iron monument; thence Westerly to a line parallel to North line of said 40 acres for a distance of 821.8 feet; thence Northerly along right of way of State Highway Number 6 for a distance of 122.4 feet to the North line of said 40 acres; thence Easterly along said North line for a distance of 892.60 feet to the point of beginning.

Parcel B:
 The North 345.33 feet of the South 1101.00 feet of the Southeast Quarter of the Southeast Quarter, lying Northerly and Easterly of State Highway Number 6, Section 10, Township 140 North, Range 26 West, of the Fifth Principal Meridian, Less the East 384.54 feet.

Parcel C:
 The North 255.67 feet of the South 755.67 feet of the Southeast Quarter of the Southeast Quarter, lying Northerly and Easterly of State Highway Number 6, Section 10, Township 140 North, Range 26 West, of the Fifth Principal Meridian.

Parcel D:
 All that part of the South 500.00 feet of the Southeast Quarter of the Southeast Quarter, lying Northerly and Easterly of State Highway Number 6, Section 10, and that part of the Northeast Quarter of the Northeast Quarter, lying Northerly and Easterly of State Highway Number 6, Section 15, all in Township 140 North, Range 26 West, of the Fifth Principal Meridian.

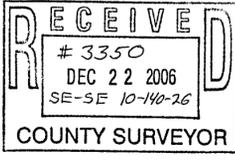
 # 3350
 DEC 22 2006
 SE-SE 10-140-26
 COUNTY SURVEYOR