


CERTIFICATE OF SURVEY

CASS COUNTY, MINNESOTA
NE1/4, NE1/4, SEC, 7, T145N, R31W

EXHIBIT "A"

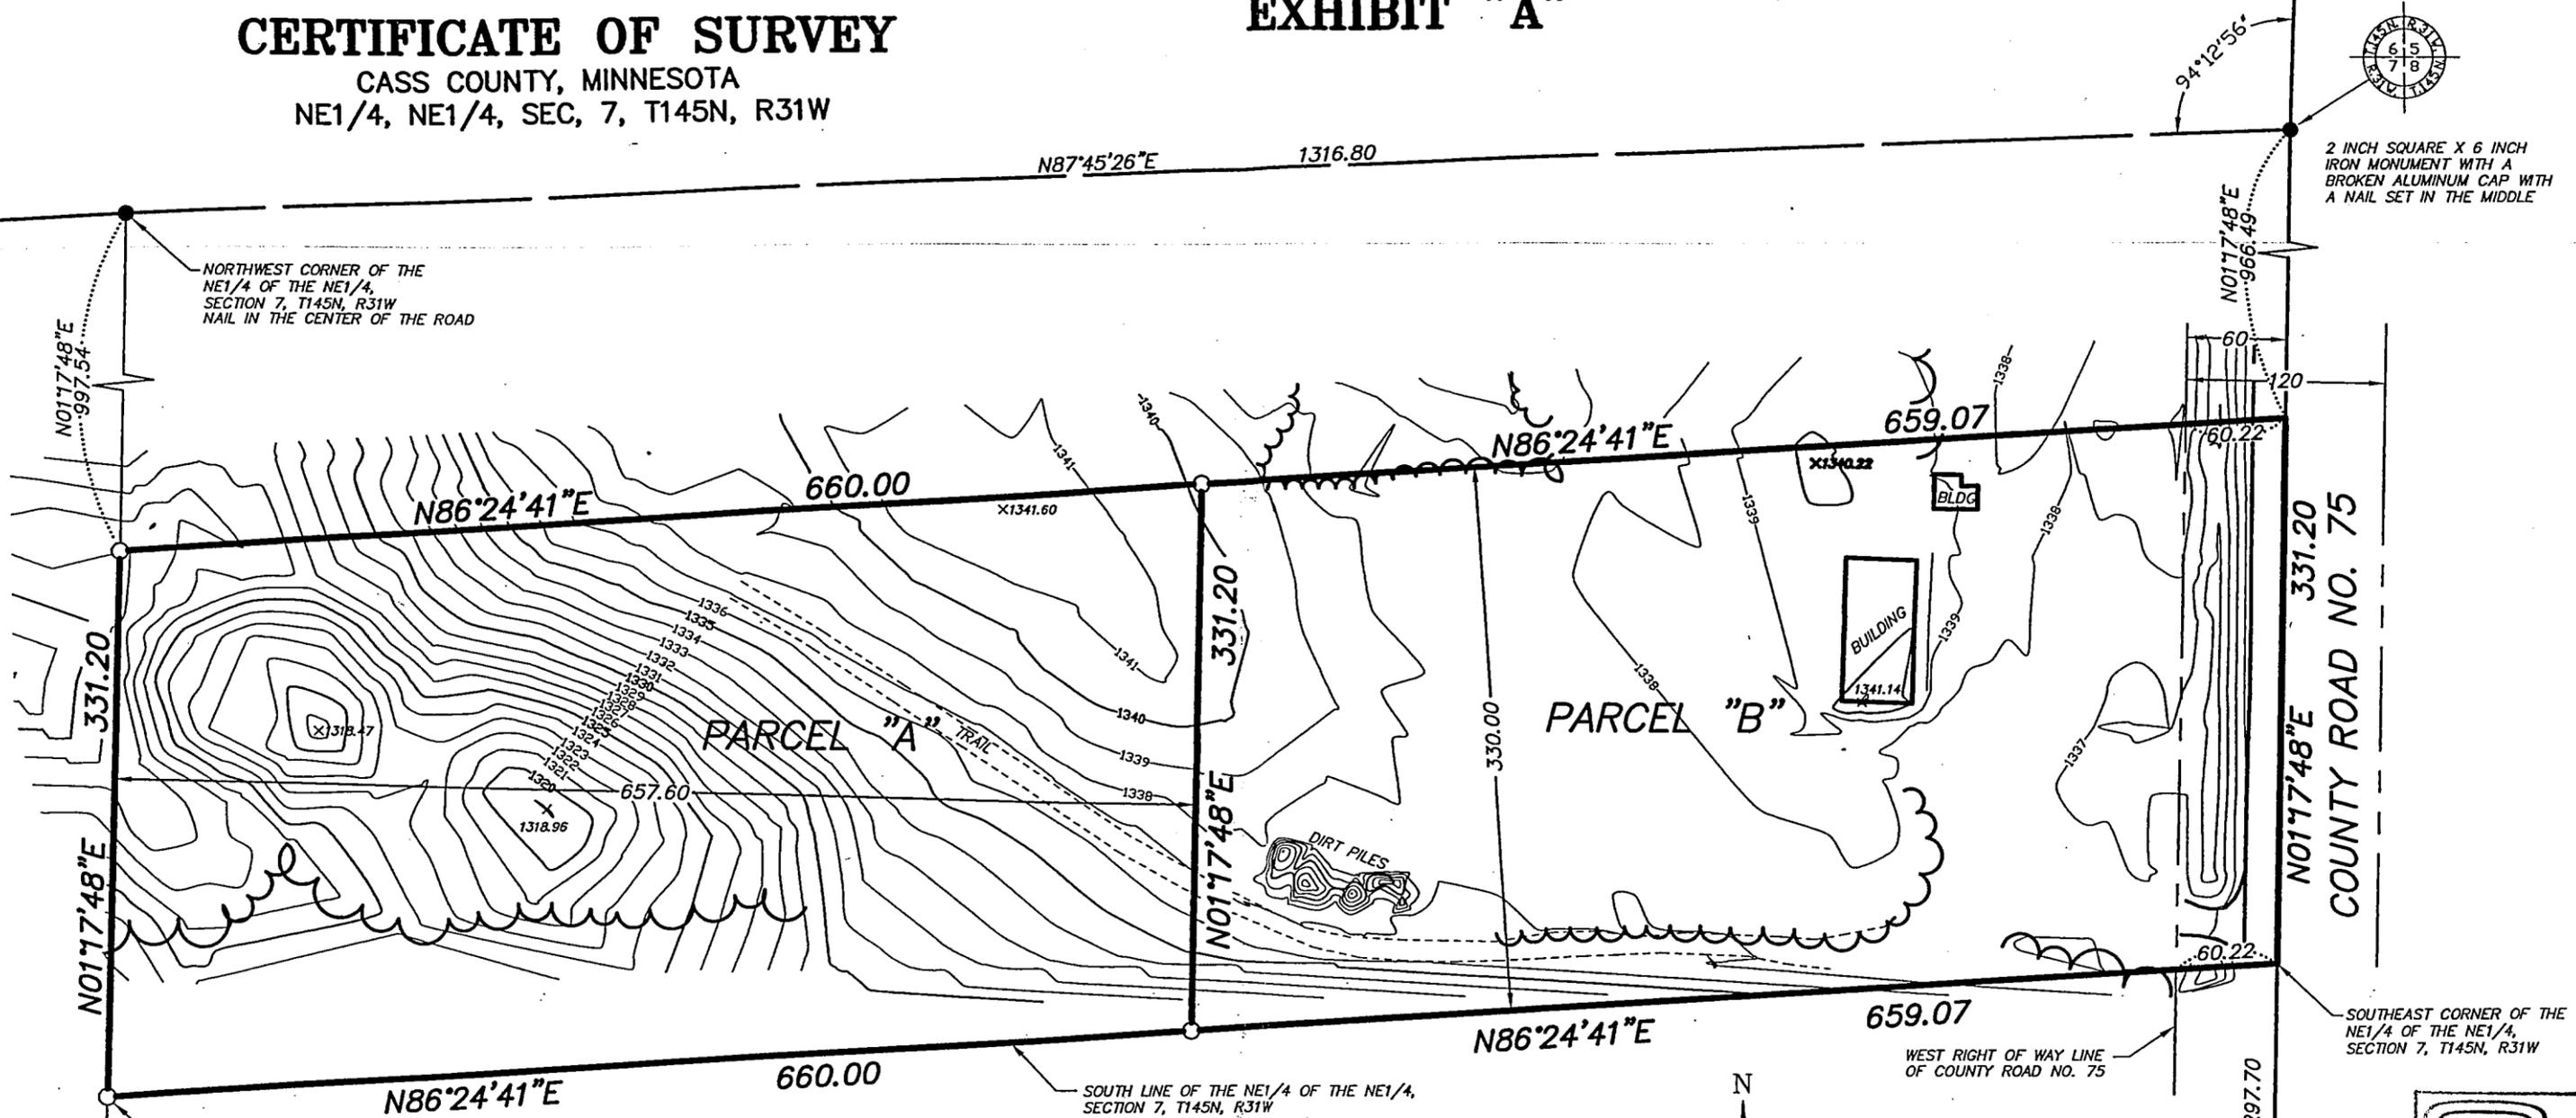

NORTHWEST CORNER OF THE NE1/4 OF THE NE1/4, SECTION 7, T145N, R31W
NAIL IN THE CENTER OF THE ROAD

2 INCH SQUARE X 6 INCH IRON MONUMENT WITH A BROKEN ALUMINUM CAP WITH A NAIL SET IN THE MIDDLE

SOUTHWEST CORNER OF THE NE1/4 OF THE NE1/4, SECTION 7, T145N, R31W

SOUTHEAST CORNER OF THE NE1/4 OF THE NE1/4, SECTION 7, T145N, R31W

SOUTH LINE OF THE NE1/4 OF THE NE1/4, SECTION 7, T145N, R31W

WEST RIGHT OF WAY LINE OF COUNTY ROAD NO. 75

DESCRIPTION OF PARCEL TO BE DIVIDED:



The south 330 feet of the Northeast Quarter of the Northeast Quarter (NE1/4, NE1/4), Section Seven (7), Township One Hundred Forty-five (145), Range Thirty-one (31), Cass County, Minnesota.

PARCEL "A" DESCRIPTION:

The west 657.60 feet of the south 330.00 feet of the Northeast Quarter of the Northeast Quarter, Section 7, Township 145 North, Range 31 West of the Fifth Principal Meridian. Comprising an area of 5.00 acres.

PARCEL "B" DESCRIPTION:

The south 330.00 feet of the Northeast Quarter of the Northeast Quarter, Section 7, Township 145 North, Range 31 West of the Fifth Principal Meridian less the west 657.60 feet thereof. Comprising an area of 4.54 Acres exclusive of County Road No. 75 right of way.

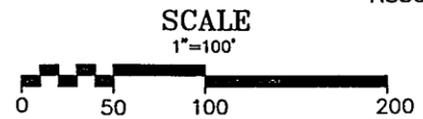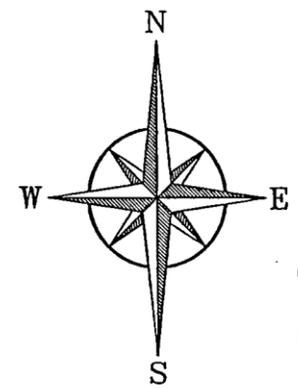

LEGEND

- IRON MONUMENT SET WITH CAP # 43804
- IRON MONUMENT FOUND
- ASSUMED BEARING SYSTEM

RECEIVED
 # 3364
 NOV 13 2006
 NE-NE 7-145-31
 COUNTY SURVEYOR

REVISIONS:		
NO.	DESCRIPTION	BY

I HEREBY CERTIFY THAT THIS PLAN, SPECIFICATION OR REPORT WAS PREPARED BY ME OR UNDER MY DIRECT SUPERVISION AND THAT I AM A DULY REGISTERED LAND SURVEYOR UNDER THE LAWS OF THE STATE OF MINNESOTA.

Arthur D. Larson
 ARTHUR D. LARSON 14455

Northern Engineering & Consulting, Inc.
 207 4th St. Bemidji, MN 56601 (218) 444-4860

PROJECT: SCHULMAN LAND DIVISION

JOB NO. 06-40
 DATE: 07-12-05
 1 OF 1