

CERTIFICATE OF SURVEY

DESCRIPTION A:


The North Quarter of the Southwest Quarter of the Northwest Quarter, Section 33, Township 145 North, Range 31 West, except the West Half of the Northwest Quarter of the Southwest Quarter of the Northwest Quarter thereof, AND the North Quarter of the Southeast Quarter of the Northwest Quarter lying west of the former Great Northern Right of Way, Section 33, Township 145 North, Range 31 West, Subject to easements, restrictions, and reservations of record.

DESCRIPTION B:

The Southwest Quarter of the Northwest Quarter, Section 33, Township 145 North, Range 31 West, except the West Half of the Northwest Quarter of the Southwest Quarter of the Northwest Quarter thereof, also except the West Half of the Southwest Quarter of the Southwest Quarter of the Northwest Quarter thereof, also except the North Quarter thereof, also except the South Quarter thereof. And the Southeast Quarter of the Northwest Quarter lying west of the former Great Northern Right of Way, Section 33, Township 145 North, Range 31 West, except the North Quarter thereof, also except the South Quarter thereof. Subject to easements, restrictions, and reservations of record.


DESCRIPTION C:

The South Quarter of the Southwest Quarter of the Northwest Quarter, Section 33, Township 145 North, Range 31 West, except the West Half of the Southwest Quarter of the Southwest Quarter of the Northwest Quarter thereof. And the South Quarter of the Southeast Quarter of the Northwest Quarter lying west of the former Great Northern Right of Way, Section 33, Township 145 North, Range 31 West. Subject to easements, restrictions, and reservations of record.

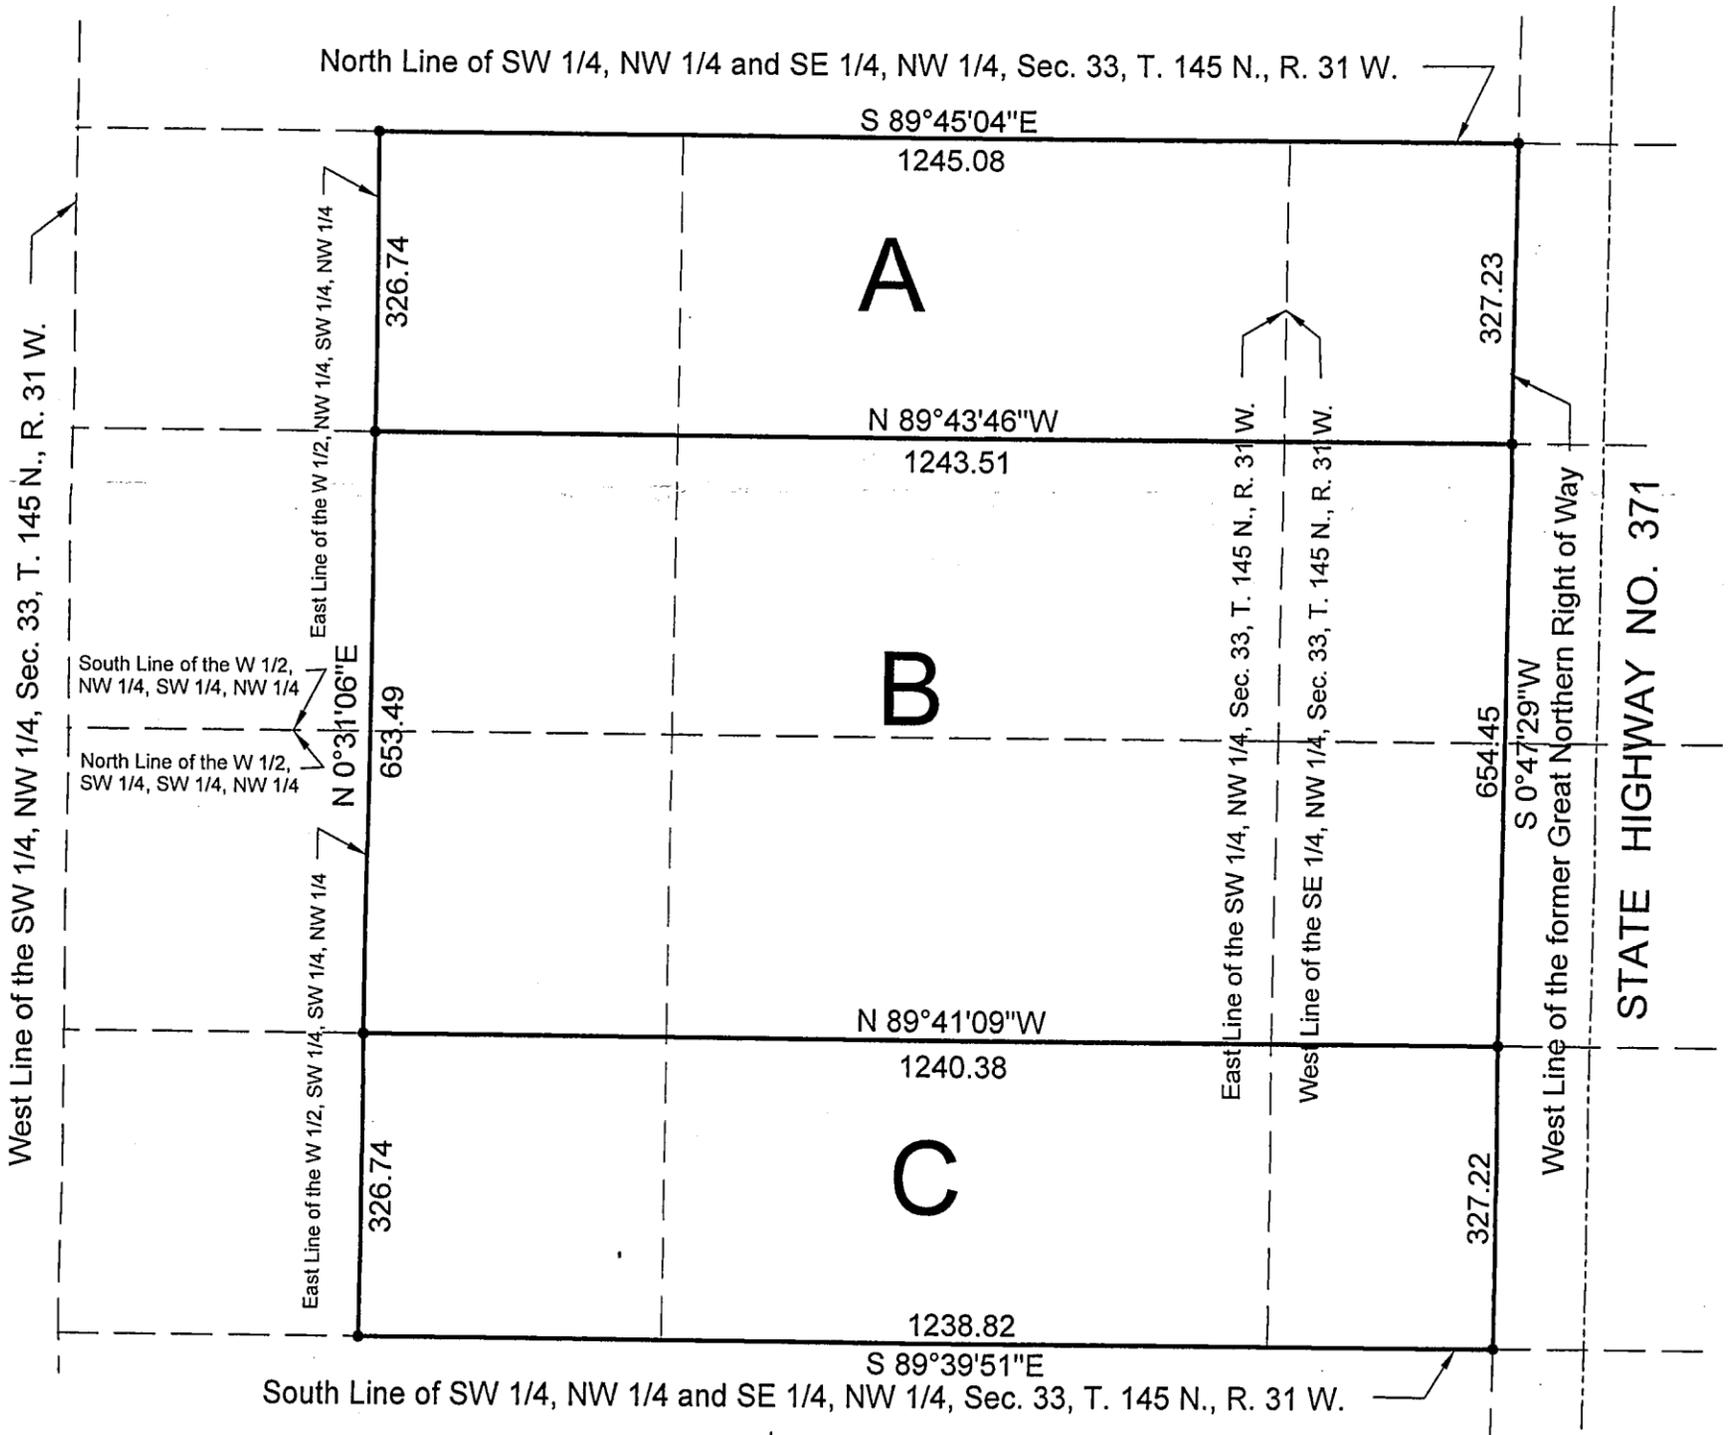

NOTE:

Bearing system based on the north line of the SW 1/4, NW 1/4, having an assumed bearing of S 89°45'04" E.
No wetlands or improvements have been surveyed or shown on this Certificate.

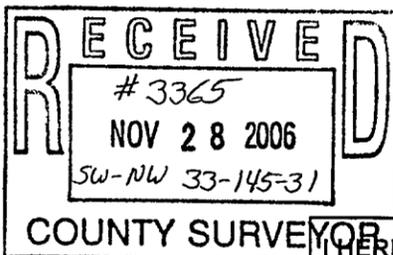

FOR: PAUL REIMER

MURRAY
SURVEYING, INC.
P.O. BOX 1038 BEMIDJI, MN 56601
218-751-5898



SCALE: 1" = 200'

• 1/2" Capped Pipe, RLS 15483, Set

I HEREBY CERTIFY THAT THIS PLAN, SURVEY, OR REPORT WAS PREPARED BY ME OR UNDER MY DIRECT SUPERVISION AND THAT I AM A DULY REGISTERED LAND SURVEYOR UNDER THE LAWS OF THE STATE OF MINNESOTA.

Robert W. Murray
ROBERT W. MURRAY REGISTRATION NO. 15483
DATE: 8-4-06 FILE NO. 04-164