
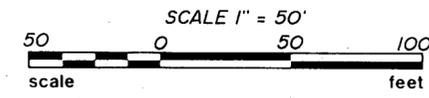


CERTIFICATE OF SURVEY

LOT 3, AUDITORS PLAT OF GOVERNMENT LOT 5, SECTION 22,
TOWNSHIP 142 NORTH, RANGE 31 WEST,
CASS COUNTY, MINNESOTA

FOR: DAYTON FAMILY TRUST
c/o DAVE SCHUPPERT
205 7th STREET
P.O. BOX 978
BEMIDJI, MN. 56601

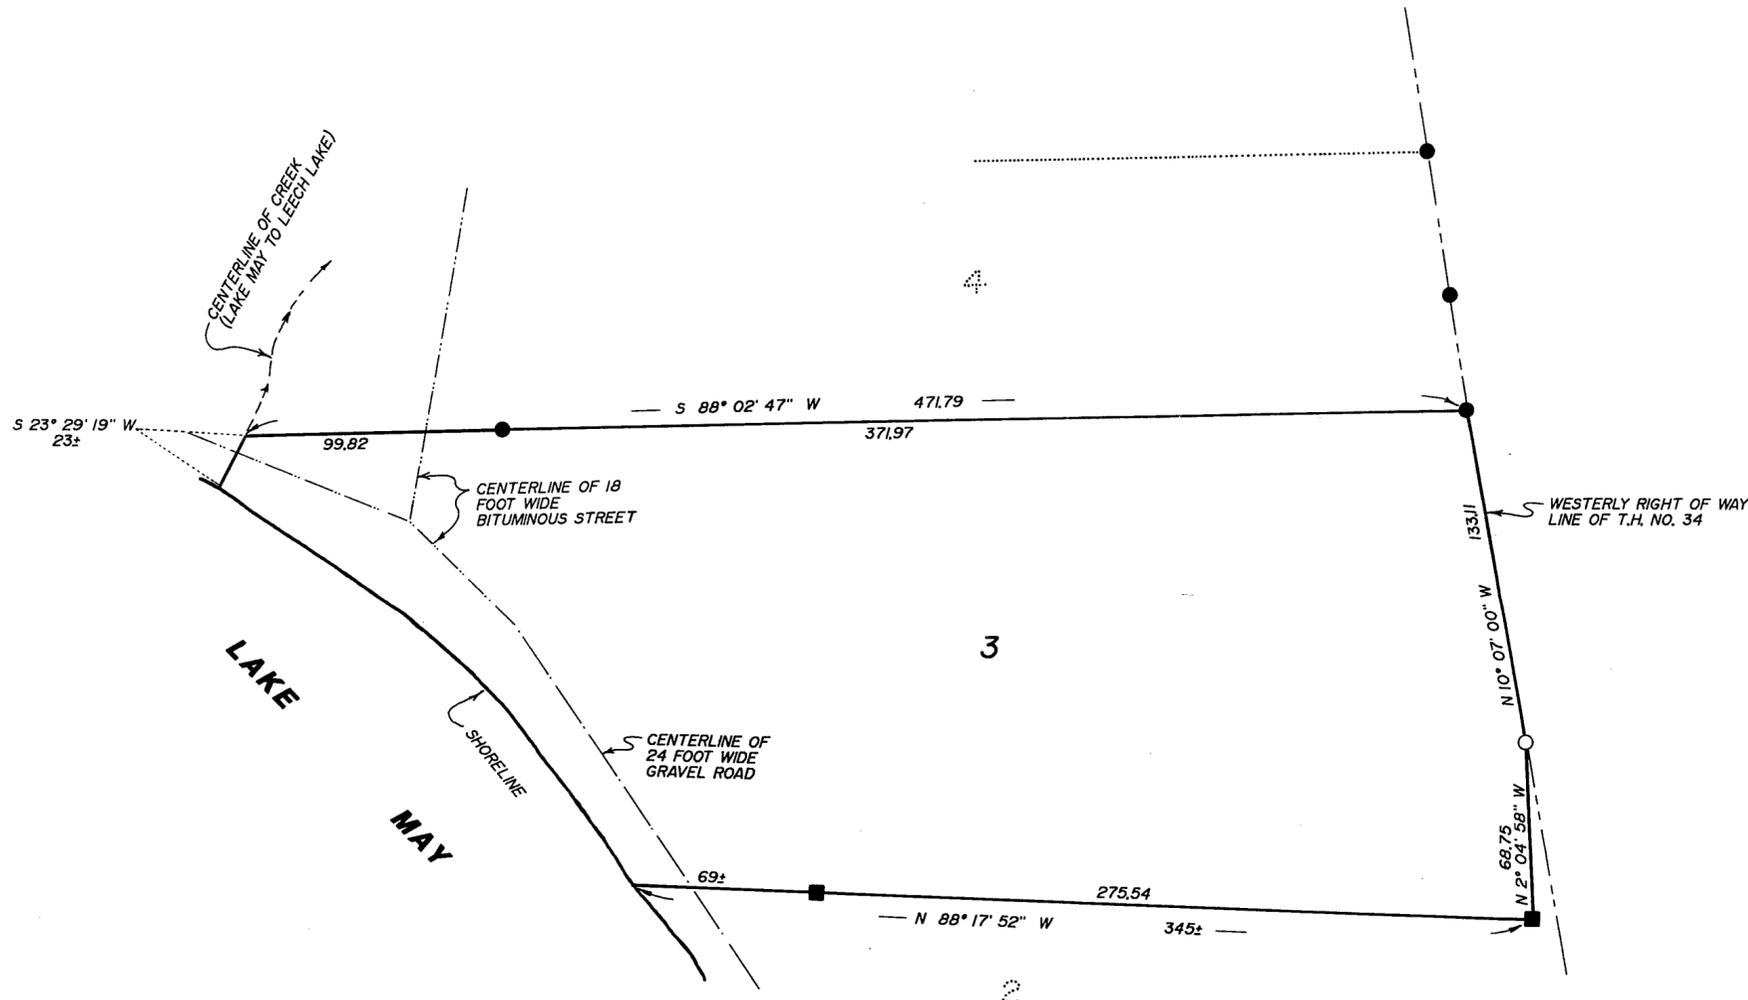

- DENOTES IRON PIPE MONUMENT SET MARKED BY REG. NO. 21367
- DENOTES IRON PIPE MONUMENT FOUND
- DENOTES IRON MONUMENT IMBEDDED IN CEMENT POST FOUND

ORIENTATION OF THIS BEARING SYSTEM IS ASSUMED

RECEIVED

#3369
FEB - 9 2007
GL 5 22-142-31

COUNTY SURVEYOR

I HEREBY CERTIFY THAT THIS SURVEY, PLAN, SPECIFICATION OR REPORT WAS PREPARED BY ME OR UNDER MY DIRECT SUPERVISION AND THAT I AM A DULY LICENSED ENGINEER OR LAND SURVEYOR UNDER THE LAWS OF THE STATE OF MINNESOTA.

[Signature]
DATE 10/27/95 LIC. NO. 21367

<p>Landecker & Assoc. Inc. BOX 292, WALKER, MINNESOTA 56484 (218) 547-1296</p> <p>PLANNING ENGINEERING SURVEYING</p>	PROJ. MGR.	DATE	REVISIONS	COMPUTER
	TLF	10/27/95		653-3
	CHECKED BY	SCALE		BOOK 120 PG. 55
	DRAWN BY	HORIZ 1"=50'		FILE NO. W653-3
	KAF	VERT.		SHEET 1 OF 1