


# CERTIFICATE OF SURVEY

PARTS OF LOTS 21, 24 AND 25, AUDITORS PLAT OF  
GOVERNMENT LOT 5, SECTION 22, TOWNSHIP 142 NORTH,  
RANGE 31 WEST, CASS COUNTY, MINNESOTA

FOR: HOPE LUTHERAN CHURCH  
C/O CARL BERG  
P.O. BOX 506  
WALKER, MN. 56484




1 INCH = 50 FEET

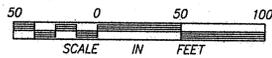

- DENOTES FOUND IRON MONUMENT
- DENOTES IRON MONUMENT SET MARKED BY REGISTRATION NO. 21367
- X 1334.25 DENOTES SPOT ELEVATION

ORIENTATION OF THIS BEARING SYSTEM IS BASED ON THE EASTERLY LINE OF LOT 24 IS ASSUMED TO BEAR S 17°41'10" W

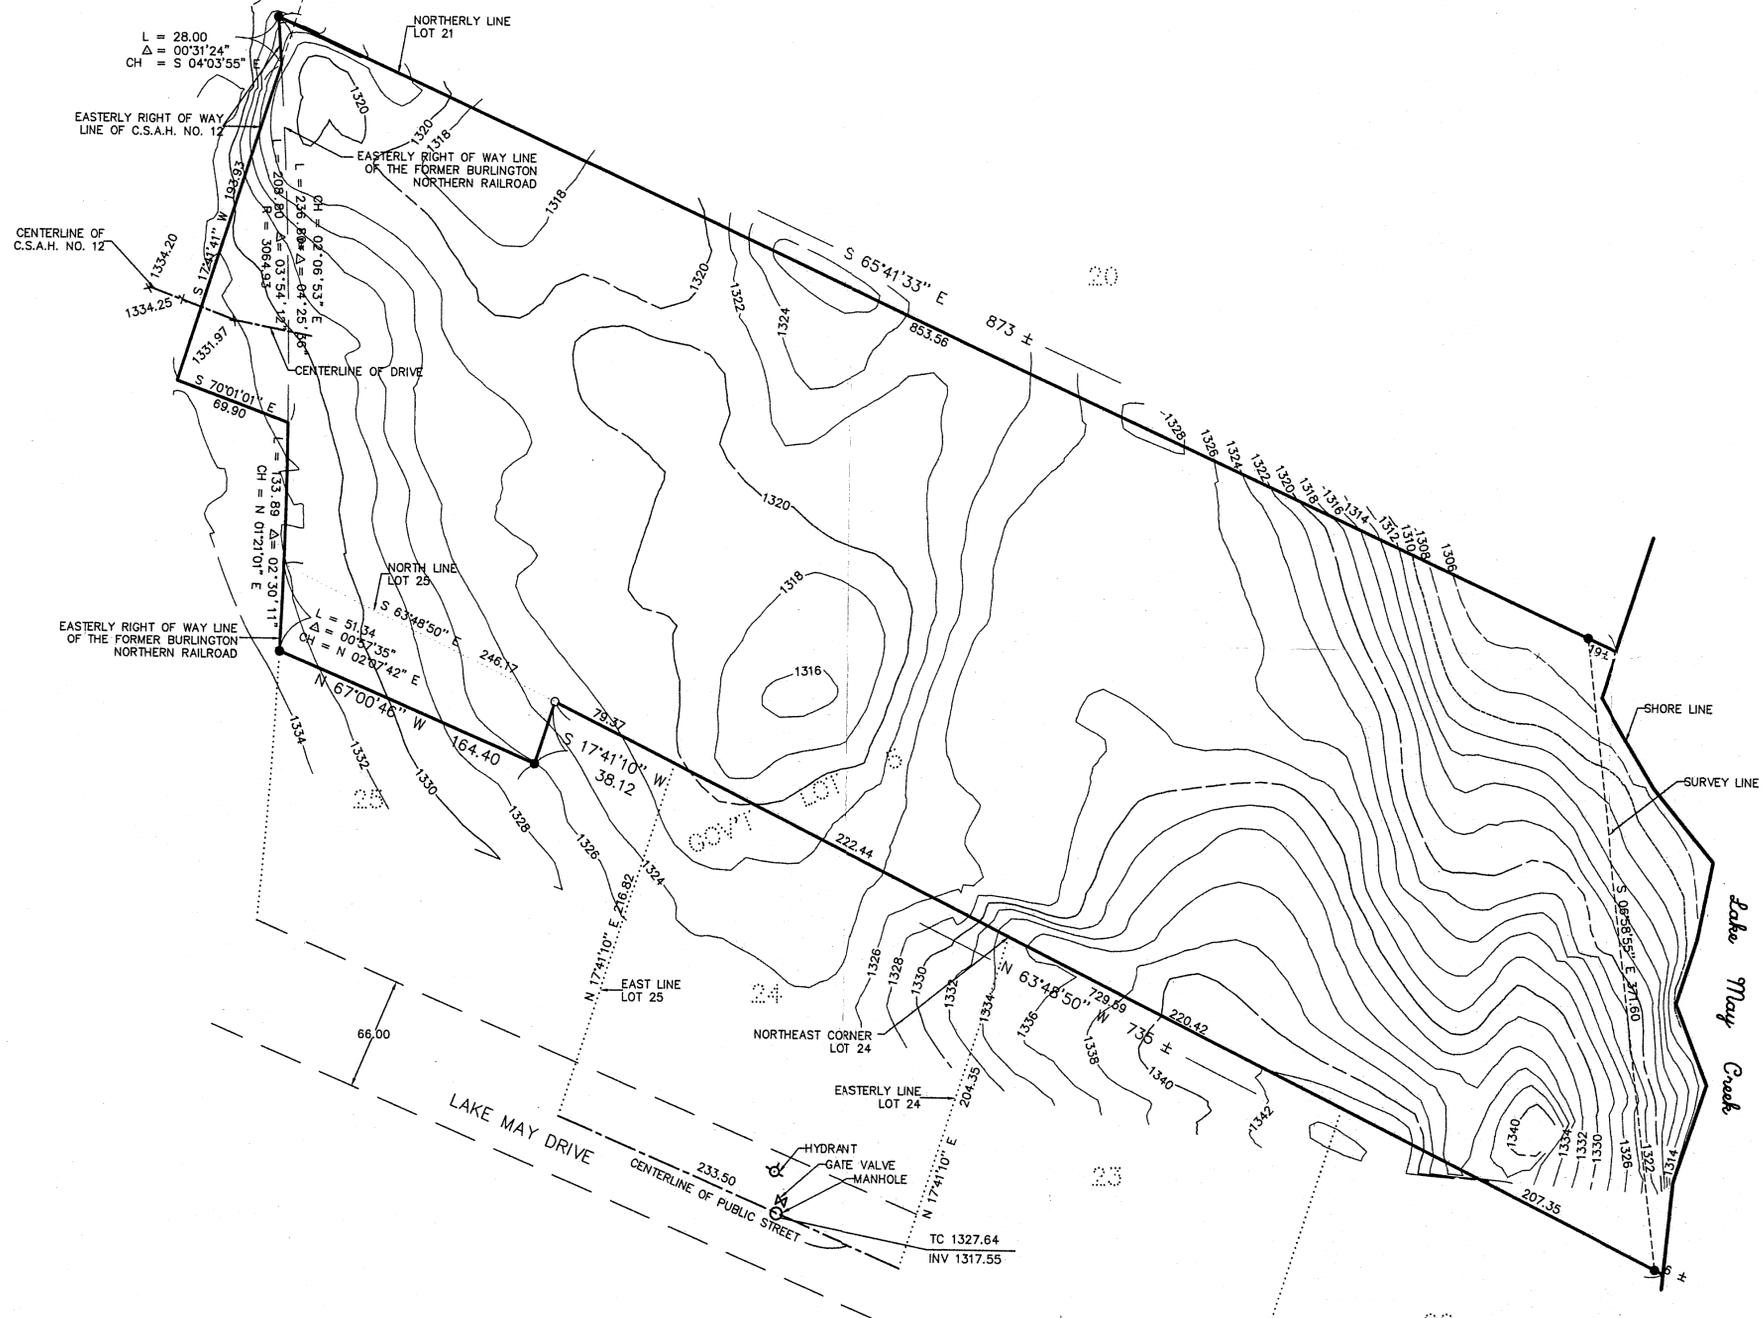

RECEIVED  
# 3374  
FEB - 9 2007  
CL 5 22-142-31  
COUNTY SURVEYOR

I HEREBY CERTIFY THAT THIS SURVEY, PLAN, SPECIFICATION OR REPORT WAS PREPARED BY ME OR UNDER MY DIRECT SUPERVISION AND THAT I AM A DULY LICENSED ENGINEER OR LAND SURVEYOR UNDER THE LAWS OF THE STATE OF MINNESOTA.  
*Allyson J. Olson*  
DATE 2/11/07 U.C. NO. 21367

**LANDECKER & ASSOCIATES INC.**  
WALKER, MN. 56484  
PHONE 218-547-1296  
PLANNING ENGINEERING SURVEYING

PROG. MGR.	DATE	REVISIONS	COMPUTER
TJF	2/10/07		99079
CHECKED BY	SCALE		BOOK PG.
DRWN BY	HORIZ. 1"=50'		FILE NO. 99229
MRS.	VERT. NONE		SHEET 1 OF 1