



CERTIFICATE OF SURVEY

PART OF GOVERNMENT LOT 5, SECTION 22, TOWNSHIP 142 NORTH,
RANGE 31 WEST, CASS COUNTY, MINNESOTA

For: *Nygaard, Hanson & Kennedy*
c/o Minnesota DNR
Area Trails & Waterways
2115 Birchmont Beach Road NE
Bemidji, MN 56601

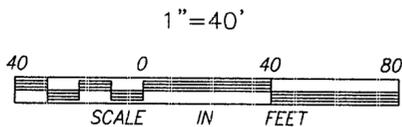

- DENOTES FOUND IRON MONUMENT
 - DENOTES IRON MONUMENT SET MARKED BY REGISTRATION NO. 21367
- ORIENTATION OF THIS BEARING SYSTEM IS ASSUMED

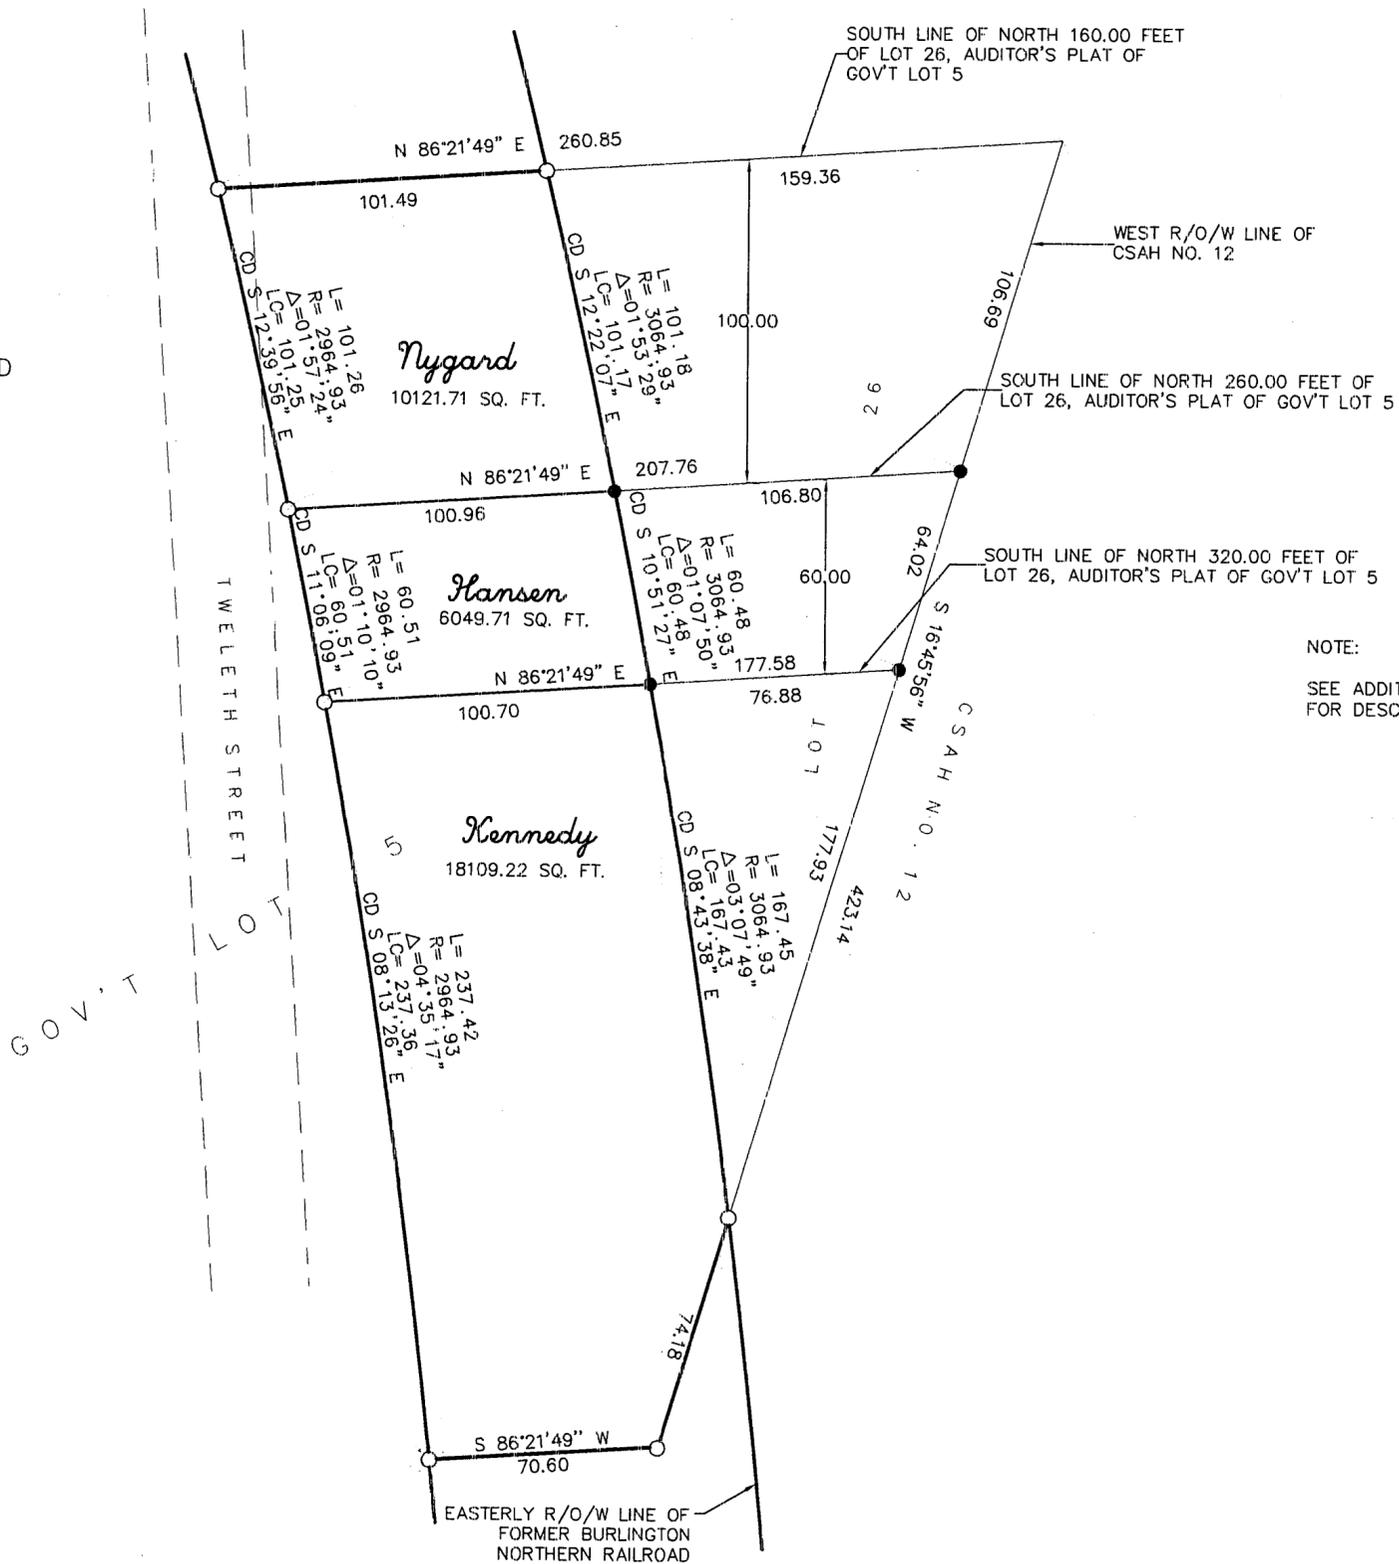

RECEIVED

3378

FEB - 9 2007

GL 5 22-142-31

COUNTY SURVEYOR

I HEREBY CERTIFY THAT THIS SURVEY, PLAN, SPECIFICATION OR REPORT WAS PREPARED BY ME OR UNDER MY DIRECT SUPERVISION AND THAT I AM A DULY LICENSED ENGINEER OR LAND SURVEYOR UNDER THE LAWS OF THE STATE OF MINNESOTA.

Ken L. Lunn

DATE 4/29/96 LIC. NO. 21367

LANDECKER & ASSOCIATES INC.

WALKER, MN. 56484

PHONE 218-547-1296

PLANNING ENGINEERING SURVEYING

PROG. MGR.	DATE	REVISIONS	COMPUTER
TLF	4/29/96		01492-2
CHECKED BY	SCALE		BOOK PG.
<i>[Signature]</i>	1"=40'		FILE NO. W01492-2
DRAWN BY	HORIZ.		SHEET 1 OF 1
MRS	VERT. NONE		