


CERTIFICATE OF SURVEY


PART OF LOTS 16, 17 AND 18, BLOCK II, ORIGINAL PLAT OF WALKER,
CASS COUNTY, MINNESOTA

FOR: JEAN MERCIER
P.O. BOX 116
WALKER, MN. 56484

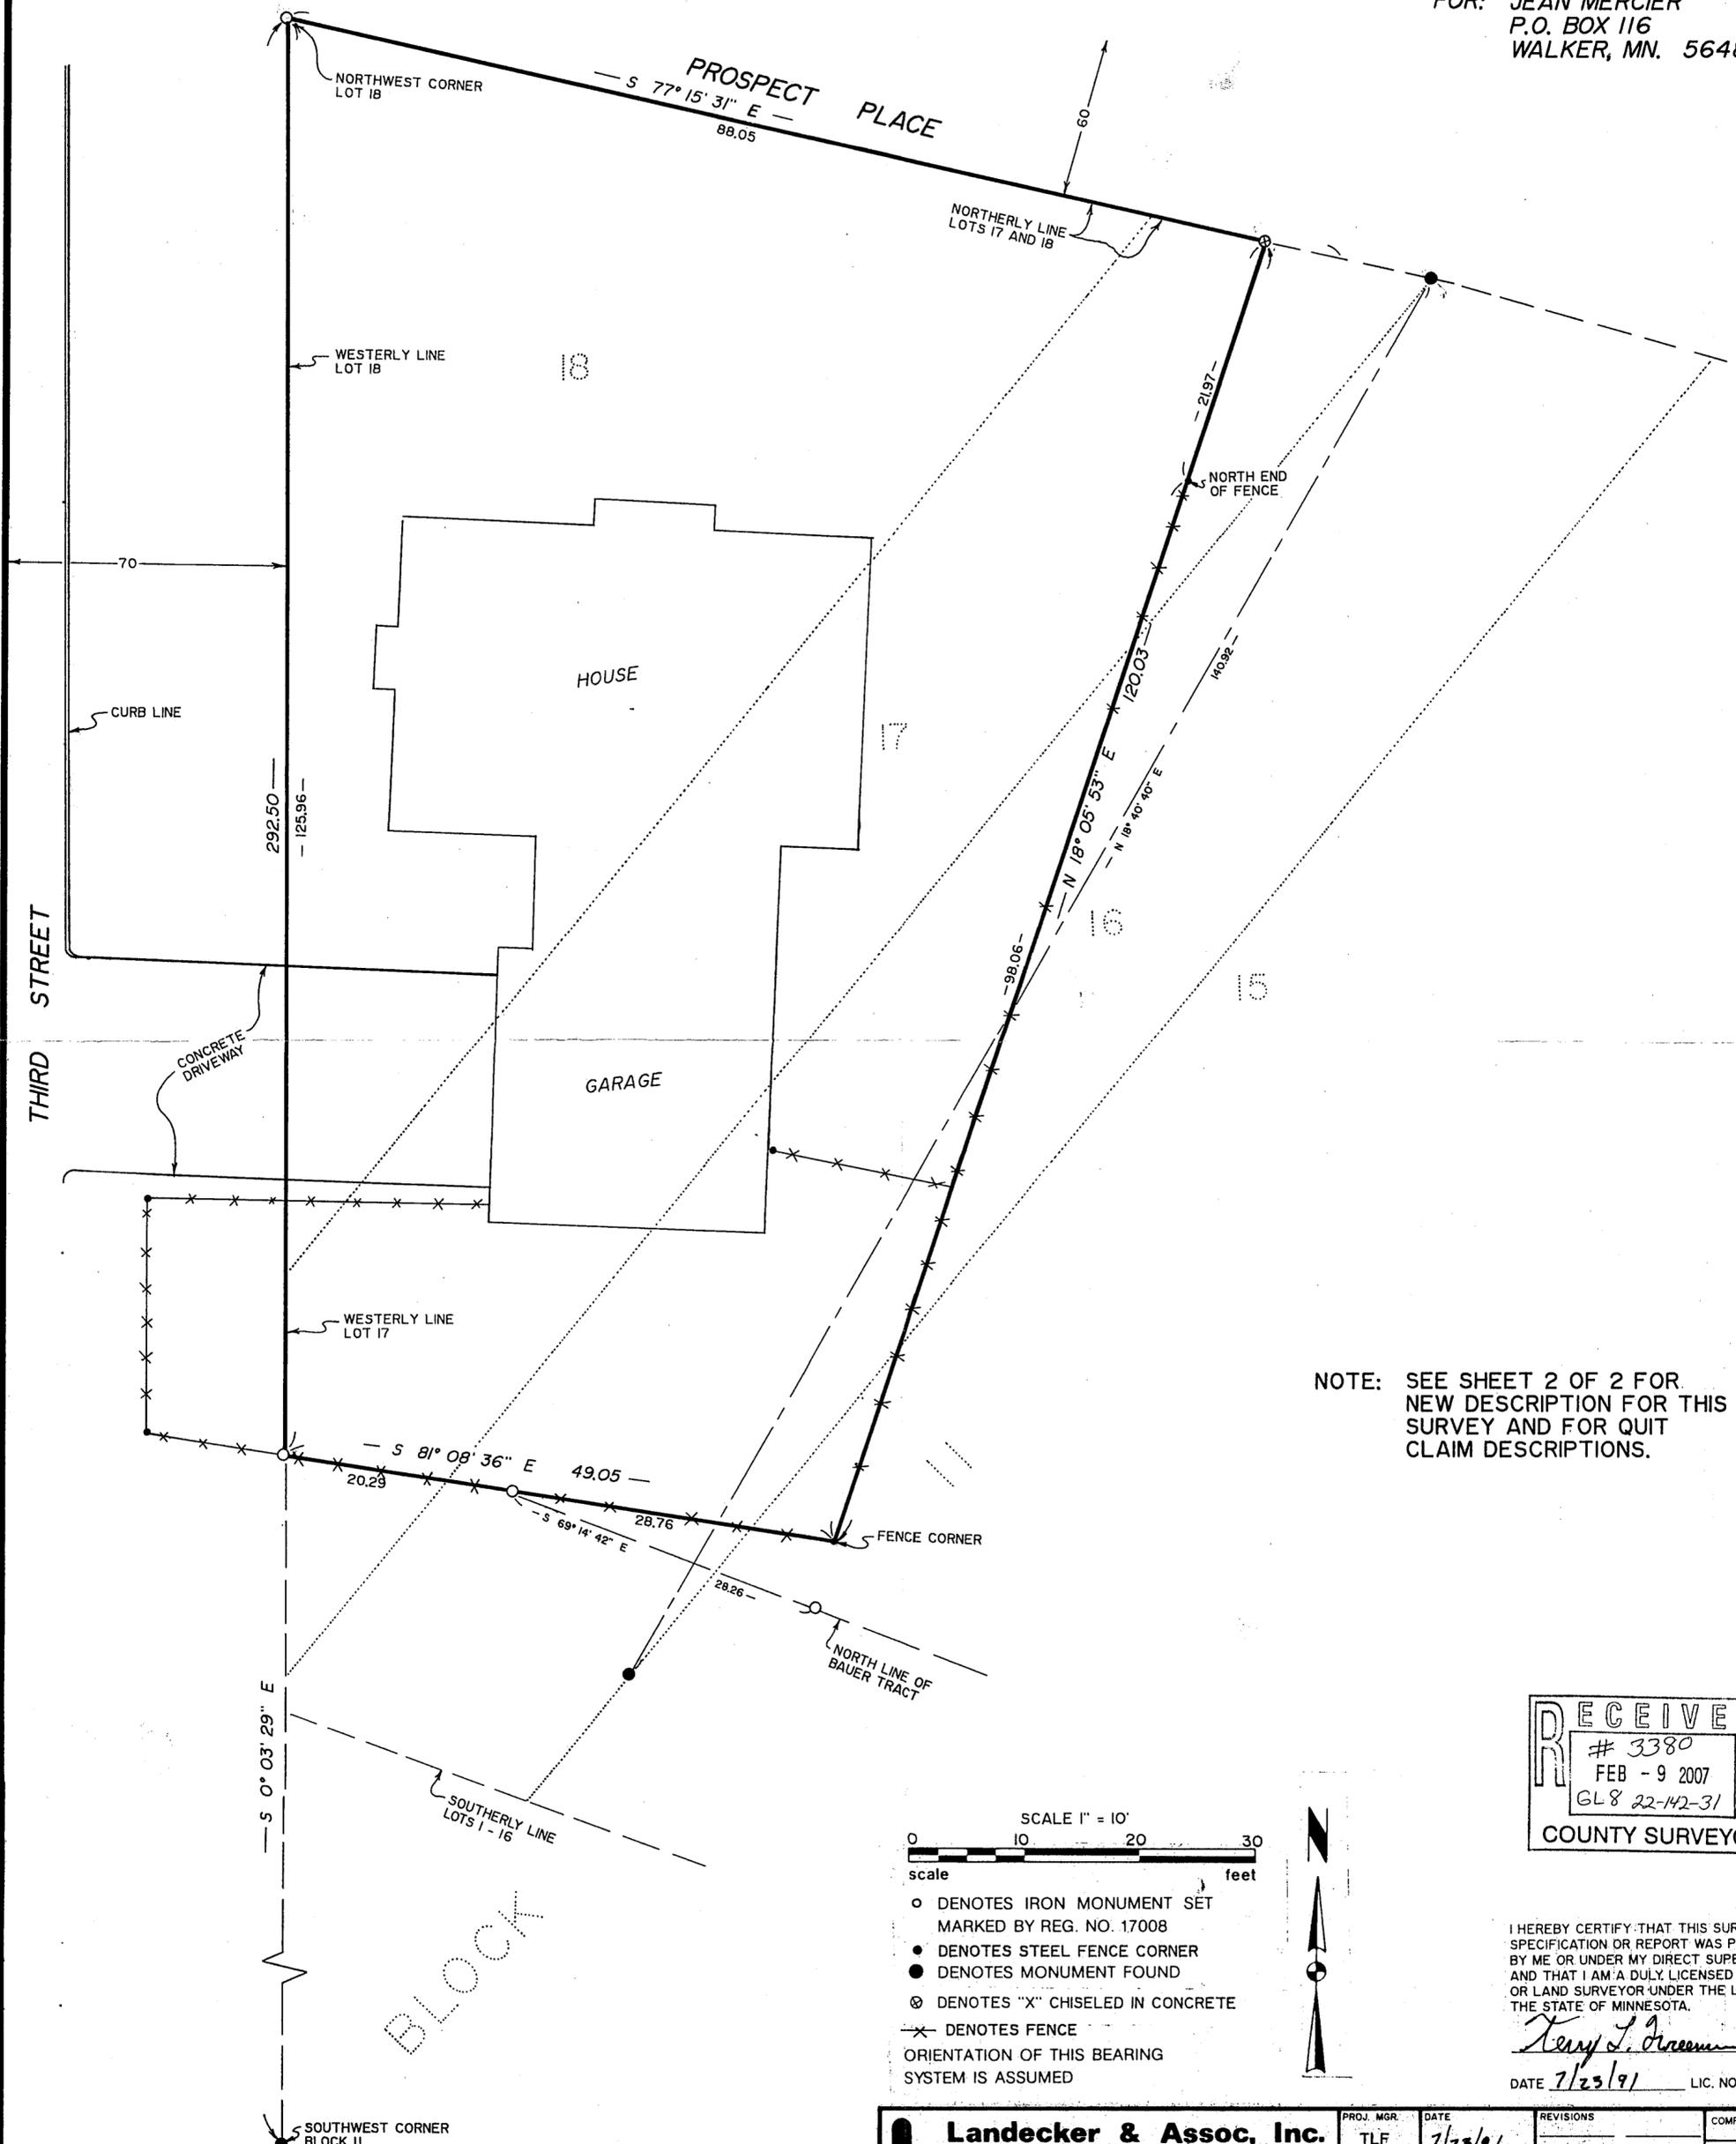

NOTE: SEE SHEET 2 OF 2 FOR NEW DESCRIPTION FOR THIS SURVEY AND FOR QUIT CLAIM DESCRIPTIONS.

RECEIVED
 # 3380
 FEB - 9 2007
 GL 8 22-142-31
COUNTY SURVEYOR

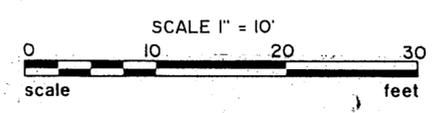

- DENOTES IRON MONUMENT SET MARKED BY REG. NO. 17008
 - DENOTES STEEL FENCE CORNER
 - DENOTES MONUMENT FOUND
 - ⊗ DENOTES "X" CHISELED IN CONCRETE
 - X— DENOTES FENCE
- ORIENTATION OF THIS BEARING SYSTEM IS ASSUMED



I HEREBY CERTIFY THAT THIS SURVEY, PLAN, SPECIFICATION OR REPORT WAS PREPARED BY ME OR UNDER MY DIRECT SUPERVISION AND THAT I AM A DULY LICENSED ENGINEER OR LAND SURVEYOR UNDER THE LAWS OF THE STATE OF MINNESOTA.

Terry J. Green
DATE 7/25/91 LIC. NO. 21367

Landecker & Assoc, Inc. BOX 292, WALKER, MINNESOTA 56484 (218) 547-1296 PLANNING ENGINEERING SURVEYING	PROJ. MGR.	DATE	REVISIONS	COMPUTER
	TLF	7/25/91		519 - 14
	CHECKED BY	SCALE		BOOK 90 PG. 3
	DRAWN BY	HORIZ. 1" = 10'		FILE NO. 04291
	TLF	VERT.		SHEET 1 OF 2