



# CERTIFICATE OF SURVEY

PART OF LOTS 3 - 5, BLOCK 8, ORIGINAL PLAT OF WALKER, CASS COUNTY, MINNESOTA

For: John Elsenpeter  
P.O. Box 520  
Walker, MN. 56484

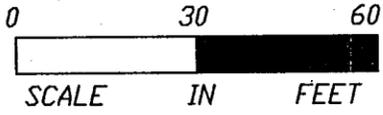

- DENOTES FOUND IRON MONUMENT
- DENOTES IRON MONUMENT SET MARKED BY REGISTRATION NO. 21367

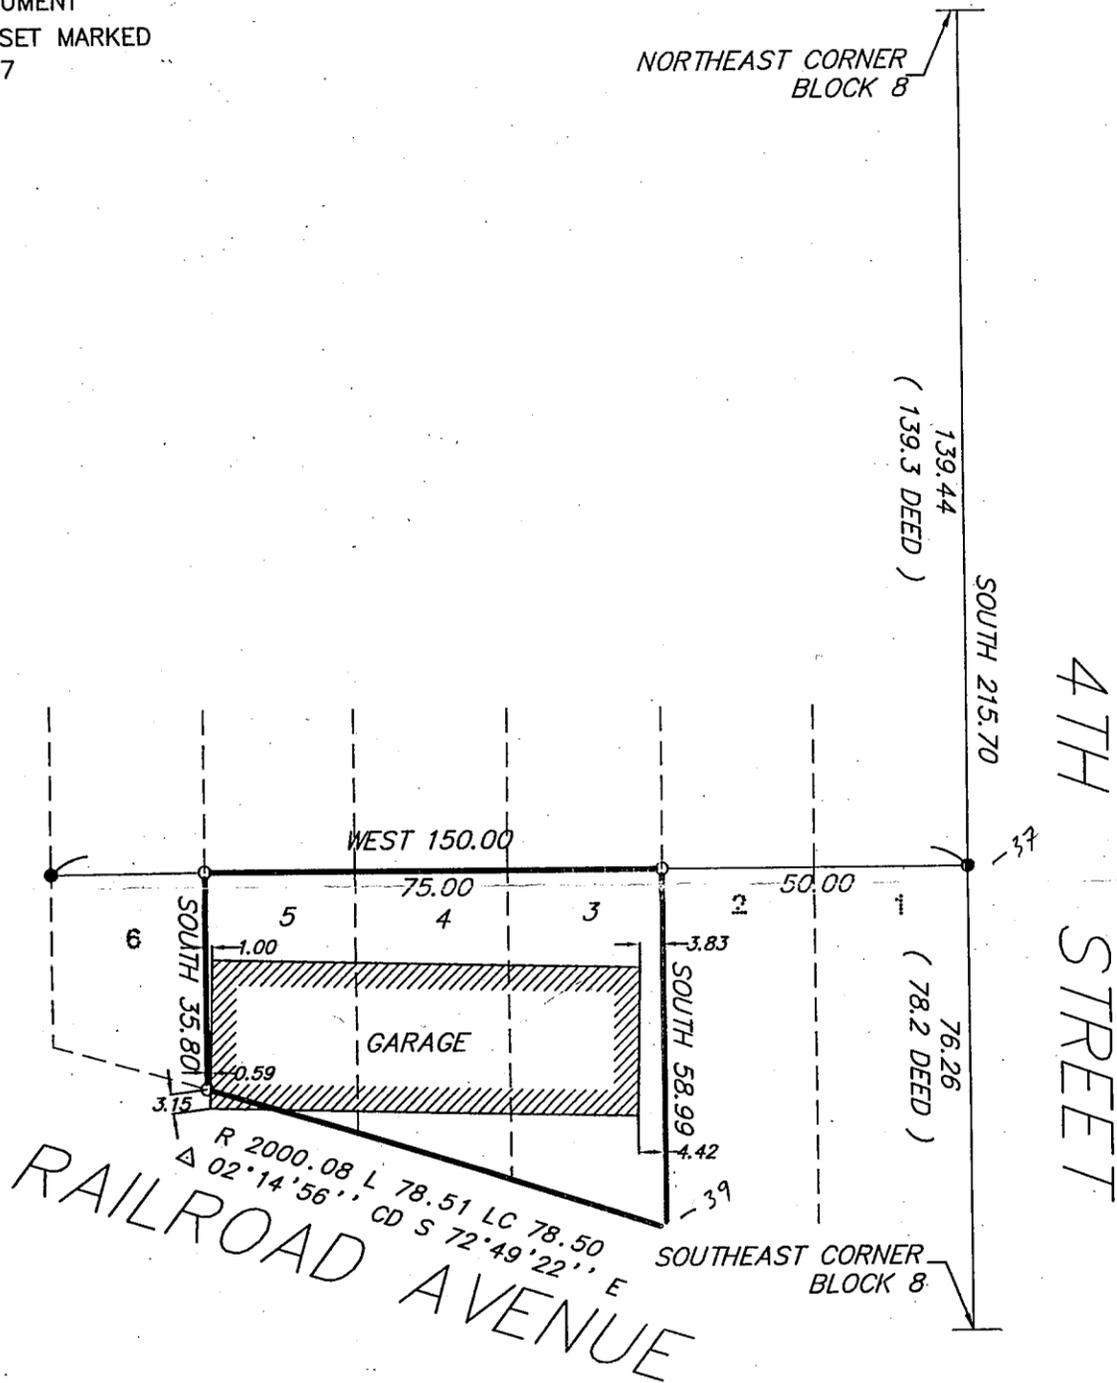

Lots 3, 4 and 5, Block 8, Original Plat of Walker, EXCEPT THE FOLLOWING:

Starting at the southeast corner of Block 8, Original Plat of Walker; run north along the east line of said Block 8 a distance of 78.2 feet to an iron pipe monument which is the point of beginning; thence west at an angle of 90 degrees to Fourth Street a distance of 150 feet, more or less, to the intersection of this line with the lot line between Lots 6 and 7 of said Block 8 also marked by an iron pipe monument; thence north along the line between Lots 6 and 7, Block 8, a distance of 106.3 feet, more or less, to the northwest corner of Lot 6, Block 8; thence along the north line of Lots 6, 5, 4, 3, 2 and 1, Block 8, a distance of 153.6 feet, more or less, to the northeast corner of Block 8; thence south along the east line of Block 8 a distance of 139.3 feet, more or less, to the point of beginning.

**RECEIVED**  
 #3382  
 FEB - 9 2007  
 GL 718 22-142-31  
 COUNTY SURVEYOR

I HEREBY CERTIFY THAT THIS SURVEY, PLAN, SPECIFICATION OR REPORT WAS PREPARED BY ME OR UNDER MY DIRECT SUPERVISION AND THAT I AM A DULY LICENSED ENGINEER OR LAND SURVEYOR UNDER THE LAWS OF THE STATE OF MINNESOTA.  
 [Signature]  
 DATE 3/11/98 LIC. NO. 21367

**LANDECKER & ASSOCIATES INC.**  
 WALKER, MN. 56484  
 PHONE 218-547-1296  
 PLANNING ENGINEERING SURVEYING

PRG. MGR. TLF	DATE 3/18/98	REVISIONS	COMPUTER 98224
CHECKED BY TLF	SCALE		BOOK 139 PG. 36
DRAWN BY NRS	HORIZ. 1"=30'		FILE NO. W98224
	VERT. NONE		SHEET 1 OF 1