


CERTIFICATE OF SURVEY

LOTS 8 - 11, BLOCK 5, KINKELES ADDITION,
CASS COUNTY, MINNESOTA

For: Dean Hickey
P.O. Box 36
Walker, MN. 56484




1"=40'

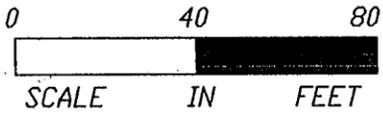

- DENOTES FOUND IRON MONUMENT
- DENOTES IRON MONUMENT SET MARKED BY REGISTRATION NO. 21367

ORIENTATION OF THIS BEARING SYSTEM IS BASED ON THE NORTHERLY LINE OF SUMMIT AVE. AND IS ASSUMED TO BEAR EAST - WEST.

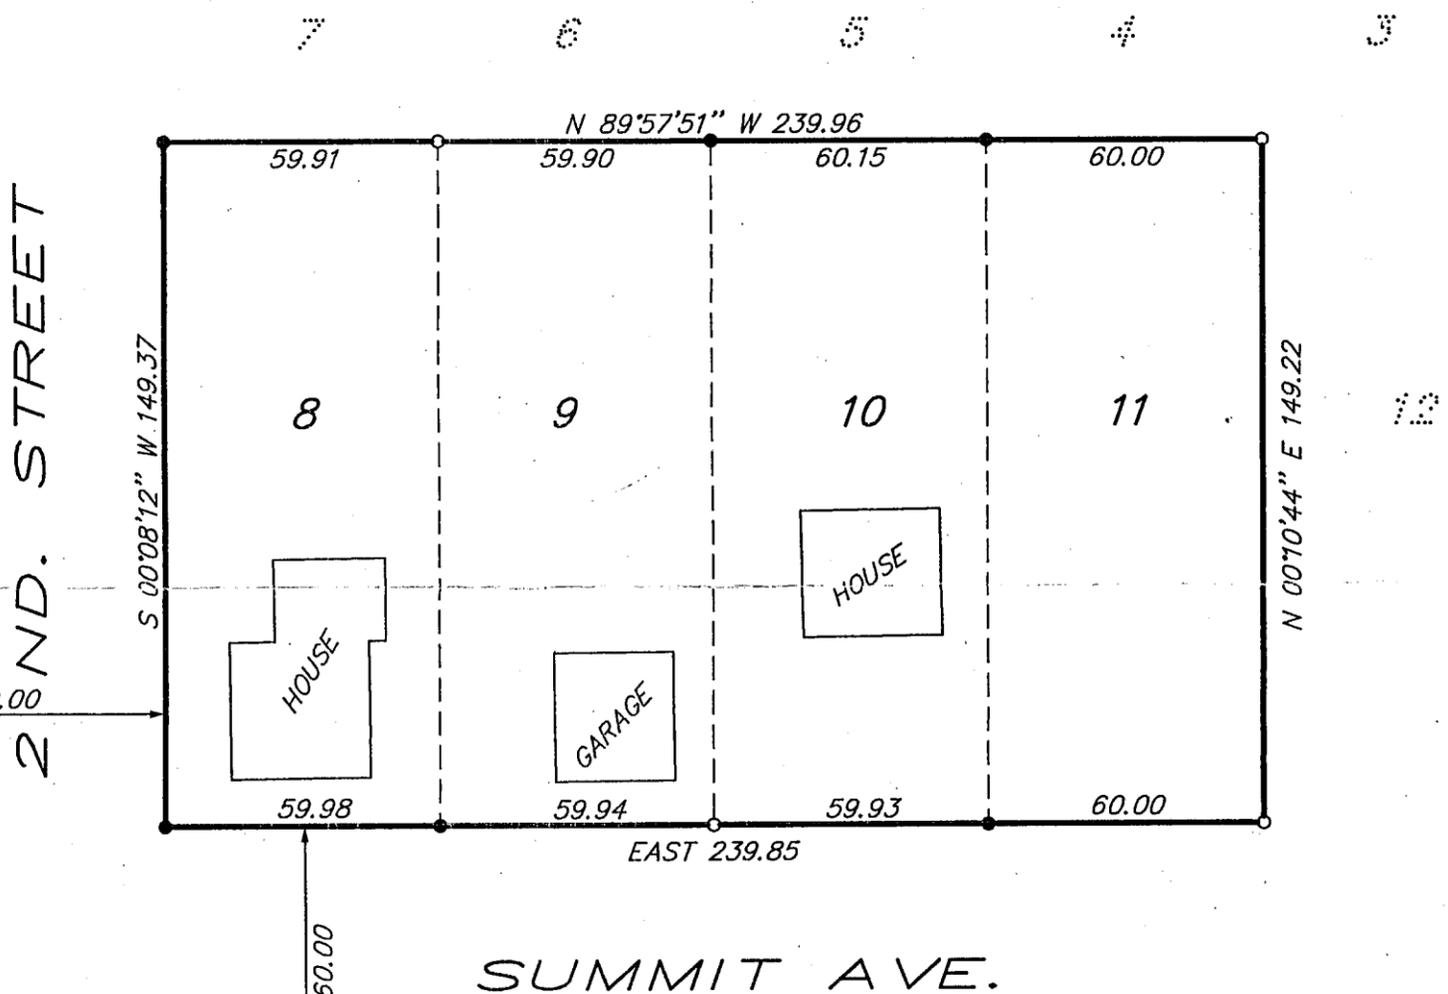

RECEIVED
3384
FEB - 9 2007
SE-SE 22-142-31
COUNTY SURVEYOR

I HEREBY CERTIFY THAT THIS SURVEY, PLAN, SPECIFICATION OR REPORT WAS PREPARED BY ME OR UNDER MY DIRECT SUPERVISION AND THAT I AM A DULY LICENSED ENGINEER OR LAND SURVEYOR UNDER THE LAWS OF THE STATE OF MINNESOTA.

Ugo J. Finn
DATE 3/17/98 LIC. NO. 21367

LANDECKER & ASSOCIATES INC.
WALKER, MN. 56484
PHONE 218-547-1296
PLANNING ENGINEERING SURVEYING

PROJ. MGR.	DATE	REVISIONS	COMPUTER
TLF	3/16/98		125-1
CHECKED BY	SCALE		BOOK 139 PG. 34
TLF	1"=40'		FILE NO. W125-1
DRAWN BY	VERT.		SHEET 1 OF 1
NRS	NONE		