


CERTIFICATE OF SURVEY

LOTS 1, 2 and 3, BLOCK 10, KINKELE'S ADDITION TO WALKER
CASS COUNTY, MINNESOTA

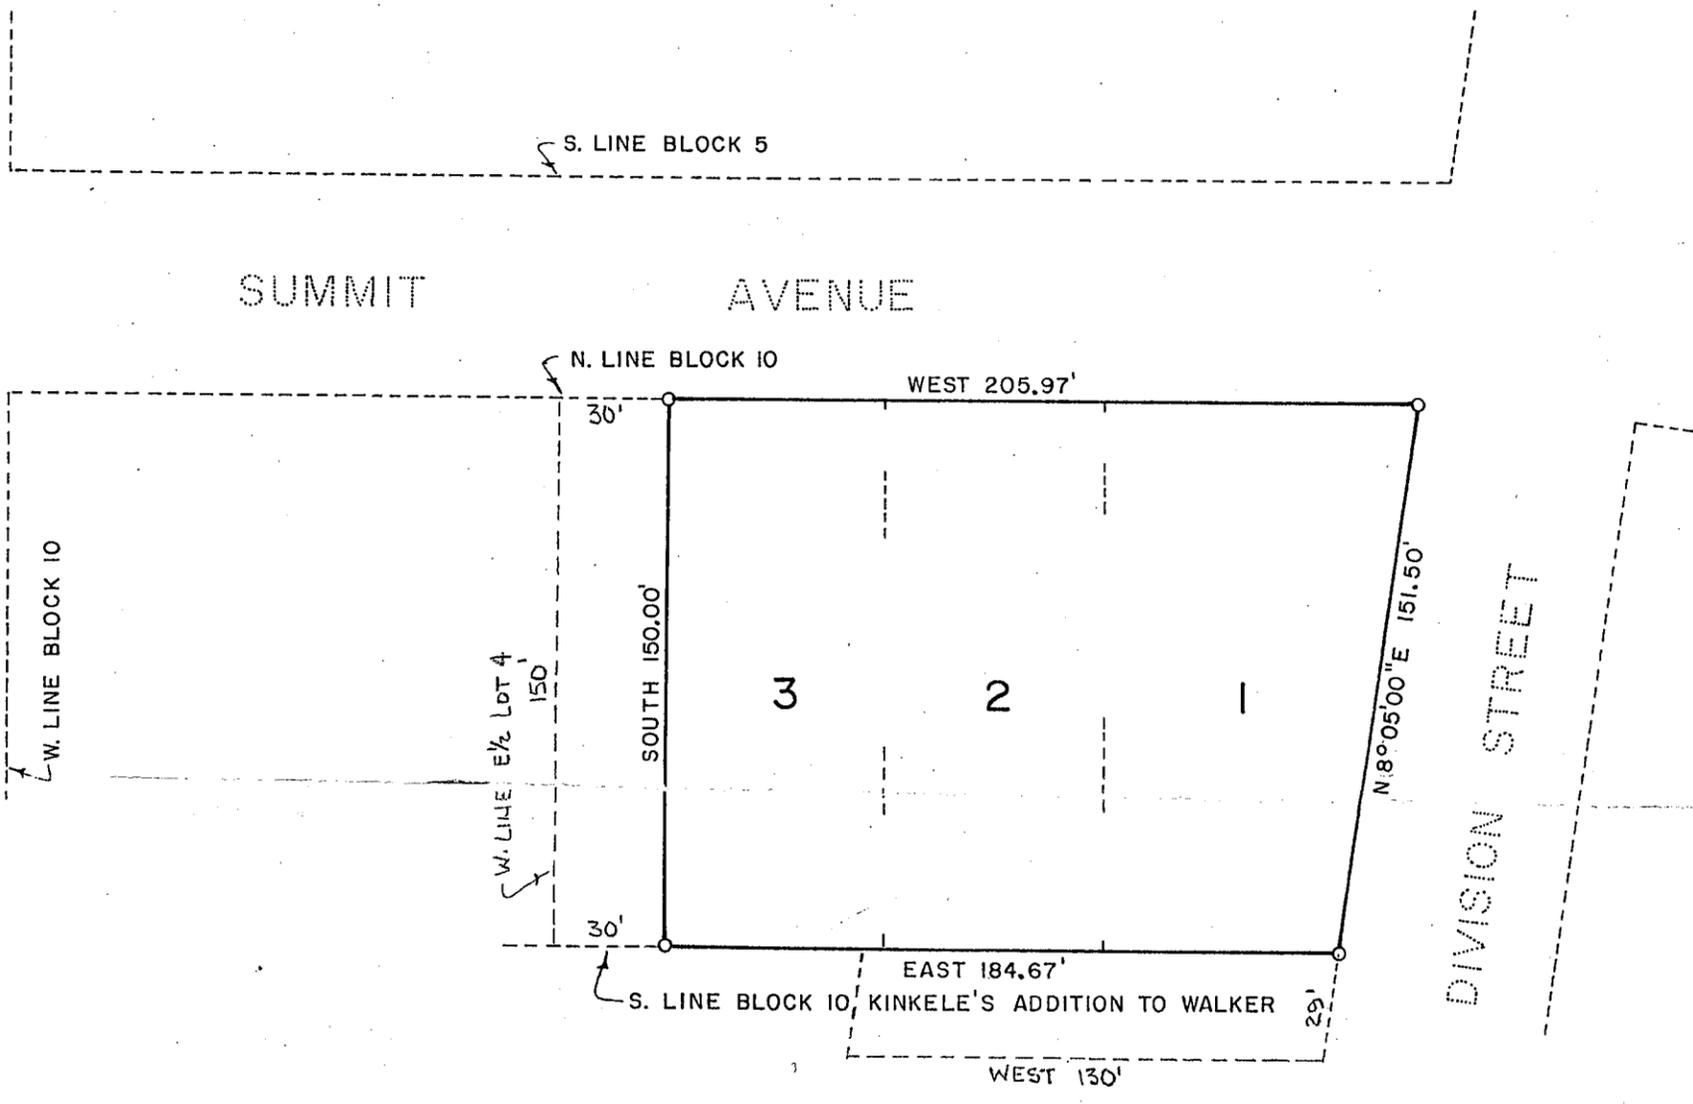

RECEIVED
 #3395
 FEB - 9 2007
 9E-9E 22-142-31
COUNTY SURVEYOR

SCALE: 1 INCH = 50 FEET

O = IRON PIPE MON. SET

ORIENTATION OF THIS BEARING SYSTEM IS ASSUMED.

I hereby certify that this survey, plan, or report was prepared by me or under my direct supervision and that I am a duly Registered Land Surveyor under the laws of the State of Minnesota.

Gary A. Stevenson
 Date: March 12, 1980 Reg. No. 12684

REVISED JULY 27, 1981 TO SHOW
 E 1/2 LOT 4 & TRACT SOUTH OF
 LOTS 1, 2 & 3

SURVEY BY: GARY STEVENSON & ASSOCIATES, INC. LAND SURVEYING & CONSULTING ENGINEERING BOX 292 WALKER, MINNESOTA 218-547-1296
SURVEY FOR: <p style="text-align: center; font-size: 1.2em;">GERALD HALL</p>
FILE NO. 852

22-44